

ISSUED FOR BID



Design Intent
Wayfinding & Graphics

October 28, 2025



Mead&Hunt

Jones
Worley

Mead
&
Hunt

Mead & Hunt, Inc.
2440 Deming Way
Middleton, WI 53562
phone: 608-273-6380
meadhunt.com



© Copyright 2025 Mead & Hunt, Inc.
This document, or any portion thereof, shall
not be duplicated, disclosed, or used on any
other project without the written consent of
Mead & Hunt, Inc. Mead & Hunt, Inc. is
responsible for any unauthorized use of, or
alteration to these documents.

BISHOP INTERNATIONAL AIRPORT
3425 BRISTOL ROAD
FLINT, MICHIGAN 48507

STATE OF MICHIGAN
John
Paul
Minear
License No.
1301044739
LICENSED ARCHITECT
John Paul Minear
10-28-2025

MSI NO.: 2715900-232483.01
DATE: October 28, 2025
DESIGNED BY: LBNG
DRAWN BY: NGRL
CHECKED BY: RL
DO NOT SCALE DRAWINGS

ENLARGED PLANS &
ELEVATIONS
SHEET NO. G-100



© Copyright 2020 Mead & Hunt, Inc.
This document, or any portion thereof, shall
not be duplicated, disseminated, or used on any
other project without the express written consent
of Mead & Hunt, Inc. Mead & Hunt, Inc. is
responsible for any unauthorized use of, or
reference to these documents.

PROJECT LOGOS1 - FNT



GENERAL NOTES

1. PRINTED COLORS ARE FOR REFERENCE ONLY AND SHOULD NOT BE MATCHED FROM THIS PAGE OR ANY OTHER PAGES IN THIS DOCUMENT.

2. TYPEFACES AND ARTWORK ARE INDICATED FOR REFERENCE ONLY AND SHALL NOT BE SCANNED FROM THIS PAGE OR ANY OTHER PAGES IN THIS DOCUMENT. USE ONLY ELECTRONIC ART PROVIDED BY THE CLIENT OR JONES WORLEY. USE ONLY COMPUTER-GENERATED FONTS.

3. PAINT FINISHES
ALL PAINT FINISHES TO BE SATIN/LOW GLOSS UNLESS OTHERWISE NOTED. GLOSS LEVELS ARE DEFINED FOLLOWING WHICH MATCH PUBLISHED GLOSS LEVEL SPECS FROM MATTHEWS PAINT COMPANY.

GLOSS LEVELS BASED ON A 60 DEGREE GLOSS METER:

1. HIGH GLOSS FINISH (80+ degrees)
2. SEMI GLOSS FINISH (40–60 degrees)
3. SATIN GLOSS FINISH/LOW GLOSS (15–30 degrees)
4. MATTE FINISH (0–8 degrees)
5. TEXTURED FINISH


4. PRINTED VINYLS
ANY VINYLS WITH OVER-PRINTED GRAPHICS ARE TO RECEIVE A CLEAR OVERLAMINATE FOR PROTECTION IF THE GRAPHICS ARE EXPOSED.

DEMOLITION / RENOVATIONS AND PHASING BY OTHERS

PAINT




VINYL

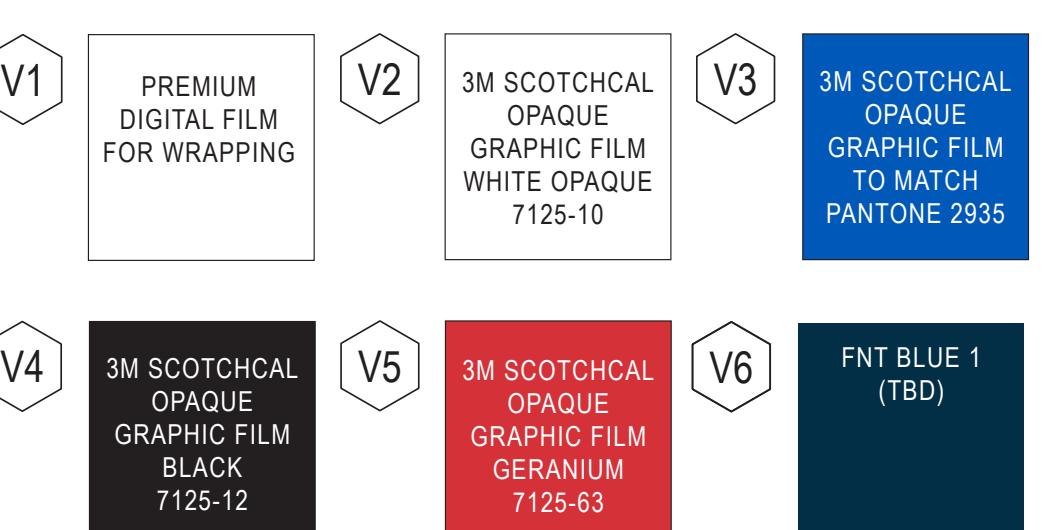


DIGITAL



MATERIALS

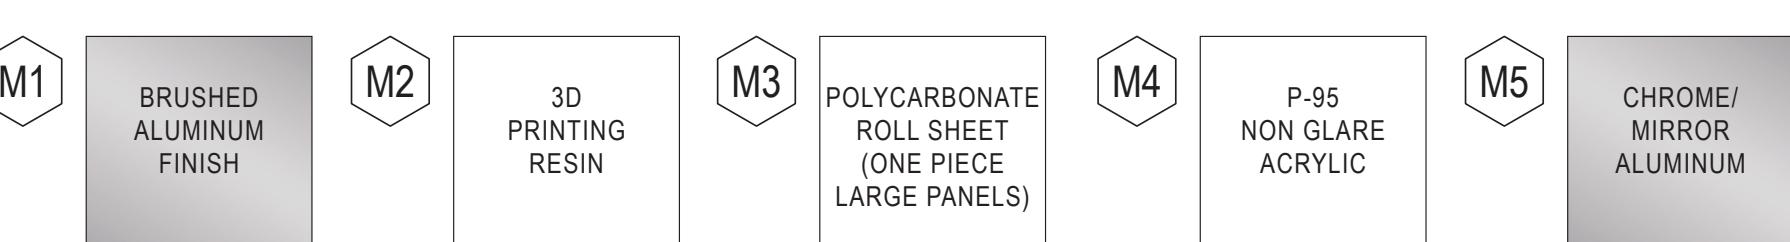


SYMBOLS

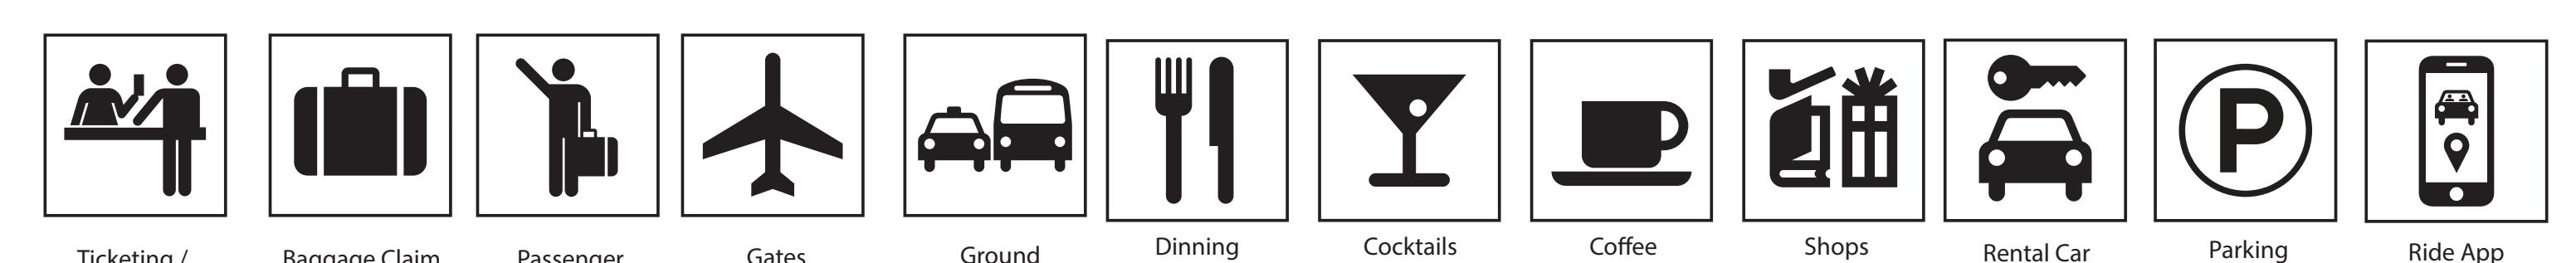

REGULATORY SYMBOLS



ARROW

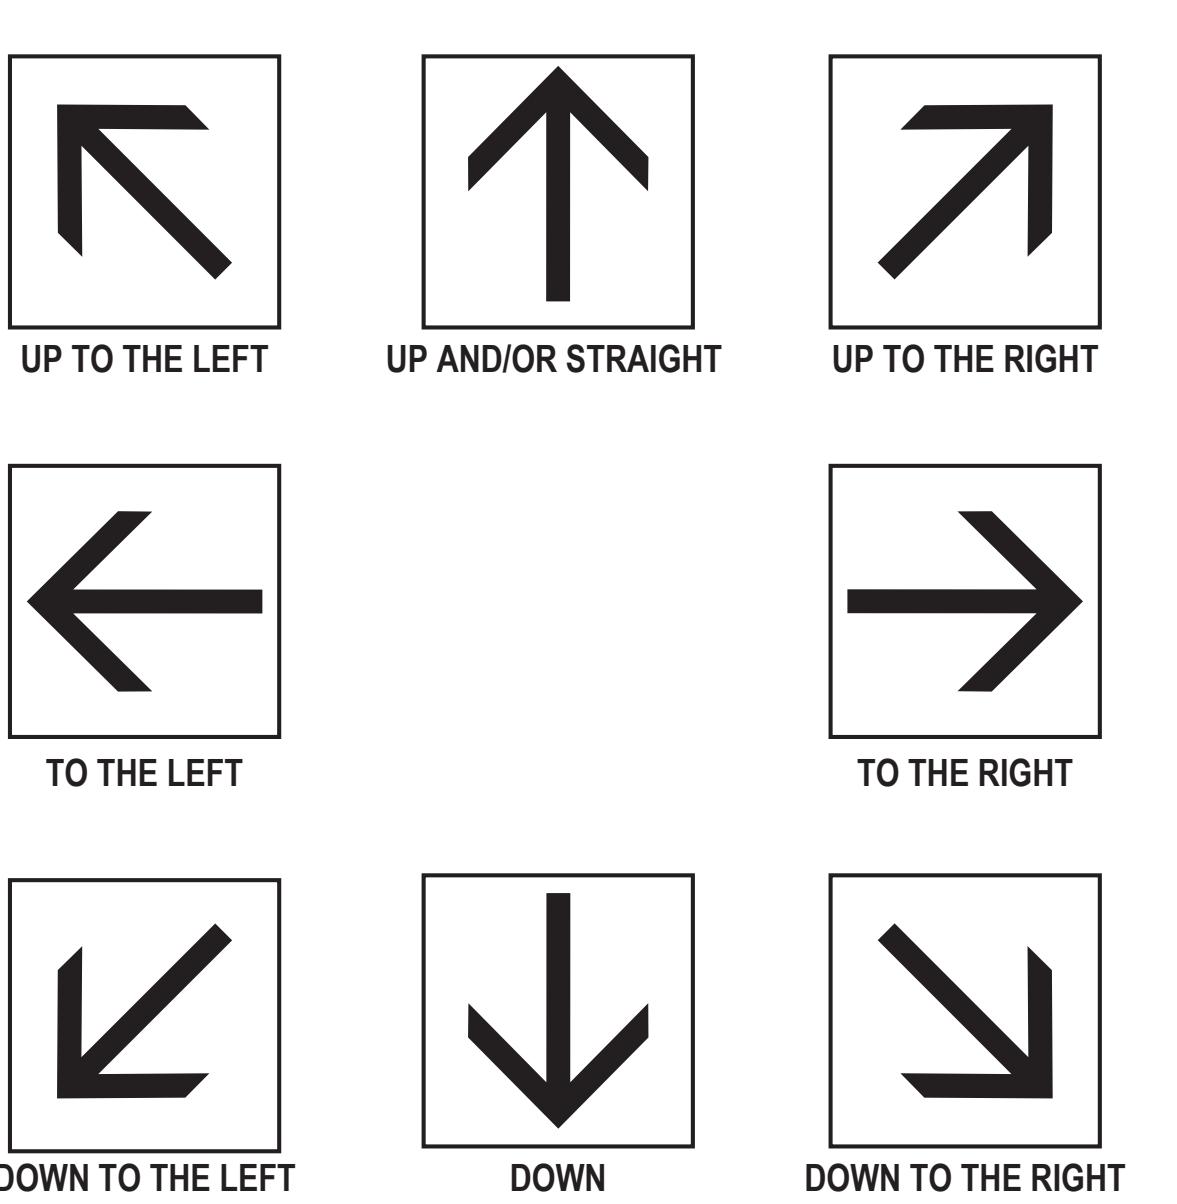

FONTS

F1 ELZA - REGULAR

ABCDEFGHIJKLMNOPQRSTUVWXYZ
abcdefghijklmnopqrstuvwxyz 1234567890

F2 ELZA - MEDIUM

ABCDEFGHIJKLMNOPQRSTUVWXYZ
abcdefghijklmnopqrstuvwxyz 1234567890

F3 ELZA - SEMIBOLD

ABCDEFGHIJKLMNOPQRSTUVWXYZ
abcdefghijklmnopqrstuvwxyz 1234567890

F4 ELZA - BOLD

ABCDEFGHIJKLMNOPQRSTUVWXYZ
abcdefghijklmnopqrstuvwxyz 1234567890


CODES AND STANDARDS

US Access Board Technical Guide, Section 216
SEGD Signage Requirements-2010 Standards for Accessible Design

SIGN TYPE LIST



ST-100.A	Interior Overhead Directional, Soffit Mount, Size 1
ST-100.A.alt.	Interior Overhead Directional, Soffit Mount, Size 2 ALT.
ST-100.B	Interior Overhead Directional, Suspended Mount
ST-100.B.1	Interior Overhead Directional, Soffit Mount, Size 1
ST-100.B.2	Interior Overhead Directional, Soffit Mount, Size 2
ST-100.C	Interior Overhead Welcome, Soffit Mount
ST-130	Wall-mounted Directional
ST-220.A	Gate Identification, Wall Mount
ST-220.B	Gate Identification, Flag Mount
ST-240.A	Interior Pylon, Digital
ST-240.B	Interior Pylon, Static
ST-250.A	ADA, Type 1, FOH
ST-250.B	ADA, Type 2, BOH
ST-250.D	ADA, Type 4, Office Identification
ST-255	Dimensional Letterforms at Conference Room
ST-260	Specialty Restroom Graphics
ST-280	Amenity Identification, Flag Mount
ST-290.A	ADA Stair / Restroom Identification
ST-290.B	Egress Stair Information
ST-300.A	Elevator Directory
ST-330	Fire Life Safety Flag (FE/AED)
ST-360	Baggage Carousel Identification
ST-400.A	Curbside Ticketing Beam Mount
ST-400.B	Curbside Door Graphics
ST-400.C	Curbside Door Identification, Flag Mount
ST-410	Restricted Area
ST-420	Door Restricted Area - Door Film
ST-430	Emergency Exit- Door Film
ST-440	Sterile Room Sign
ST-500	Dimensional Letters

EMERGENCY SYMBOLS


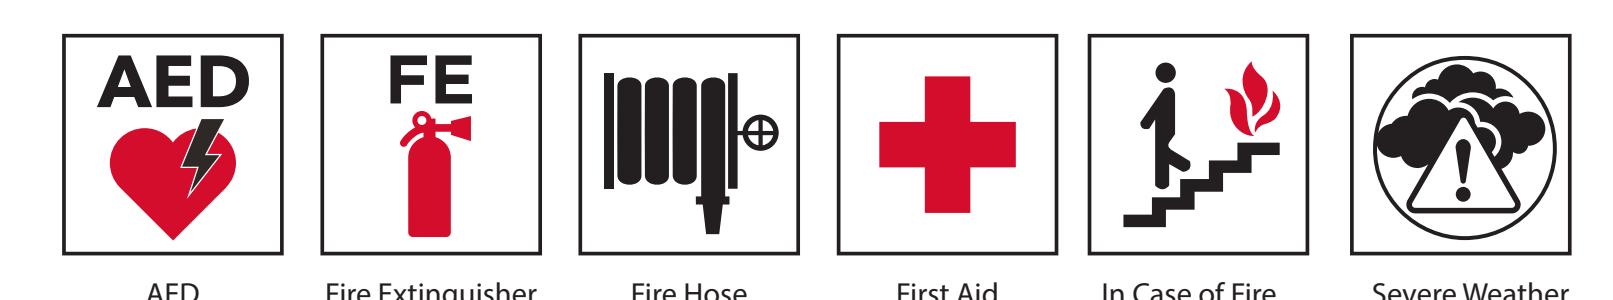




© Copyright 2020 Mead & Hunt, Inc.
This document, or any portion thereof, shall
not be duplicated, disclosed, or used on any
other project without the written consent of
Mead & Hunt, Inc. Mead & Hunt, Inc. is
responsible for any unauthorized use, or
alteration to these documents.

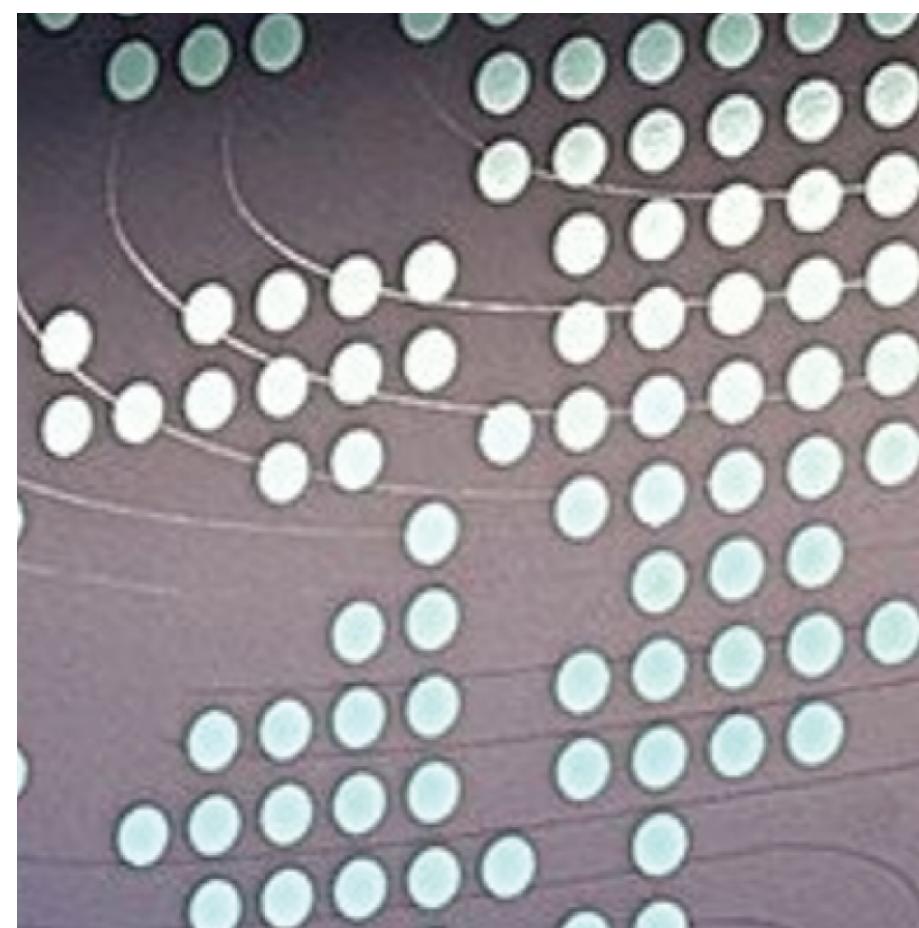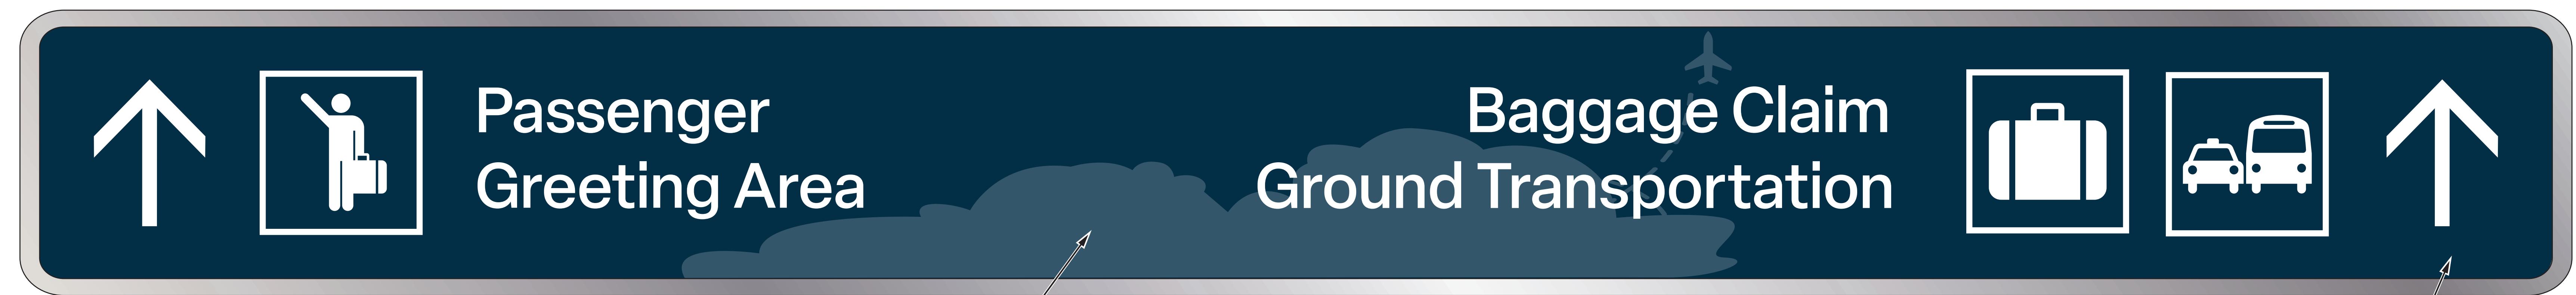

Examples of materials and finishes for the cloud and plane components (tone-on-tone treatment).

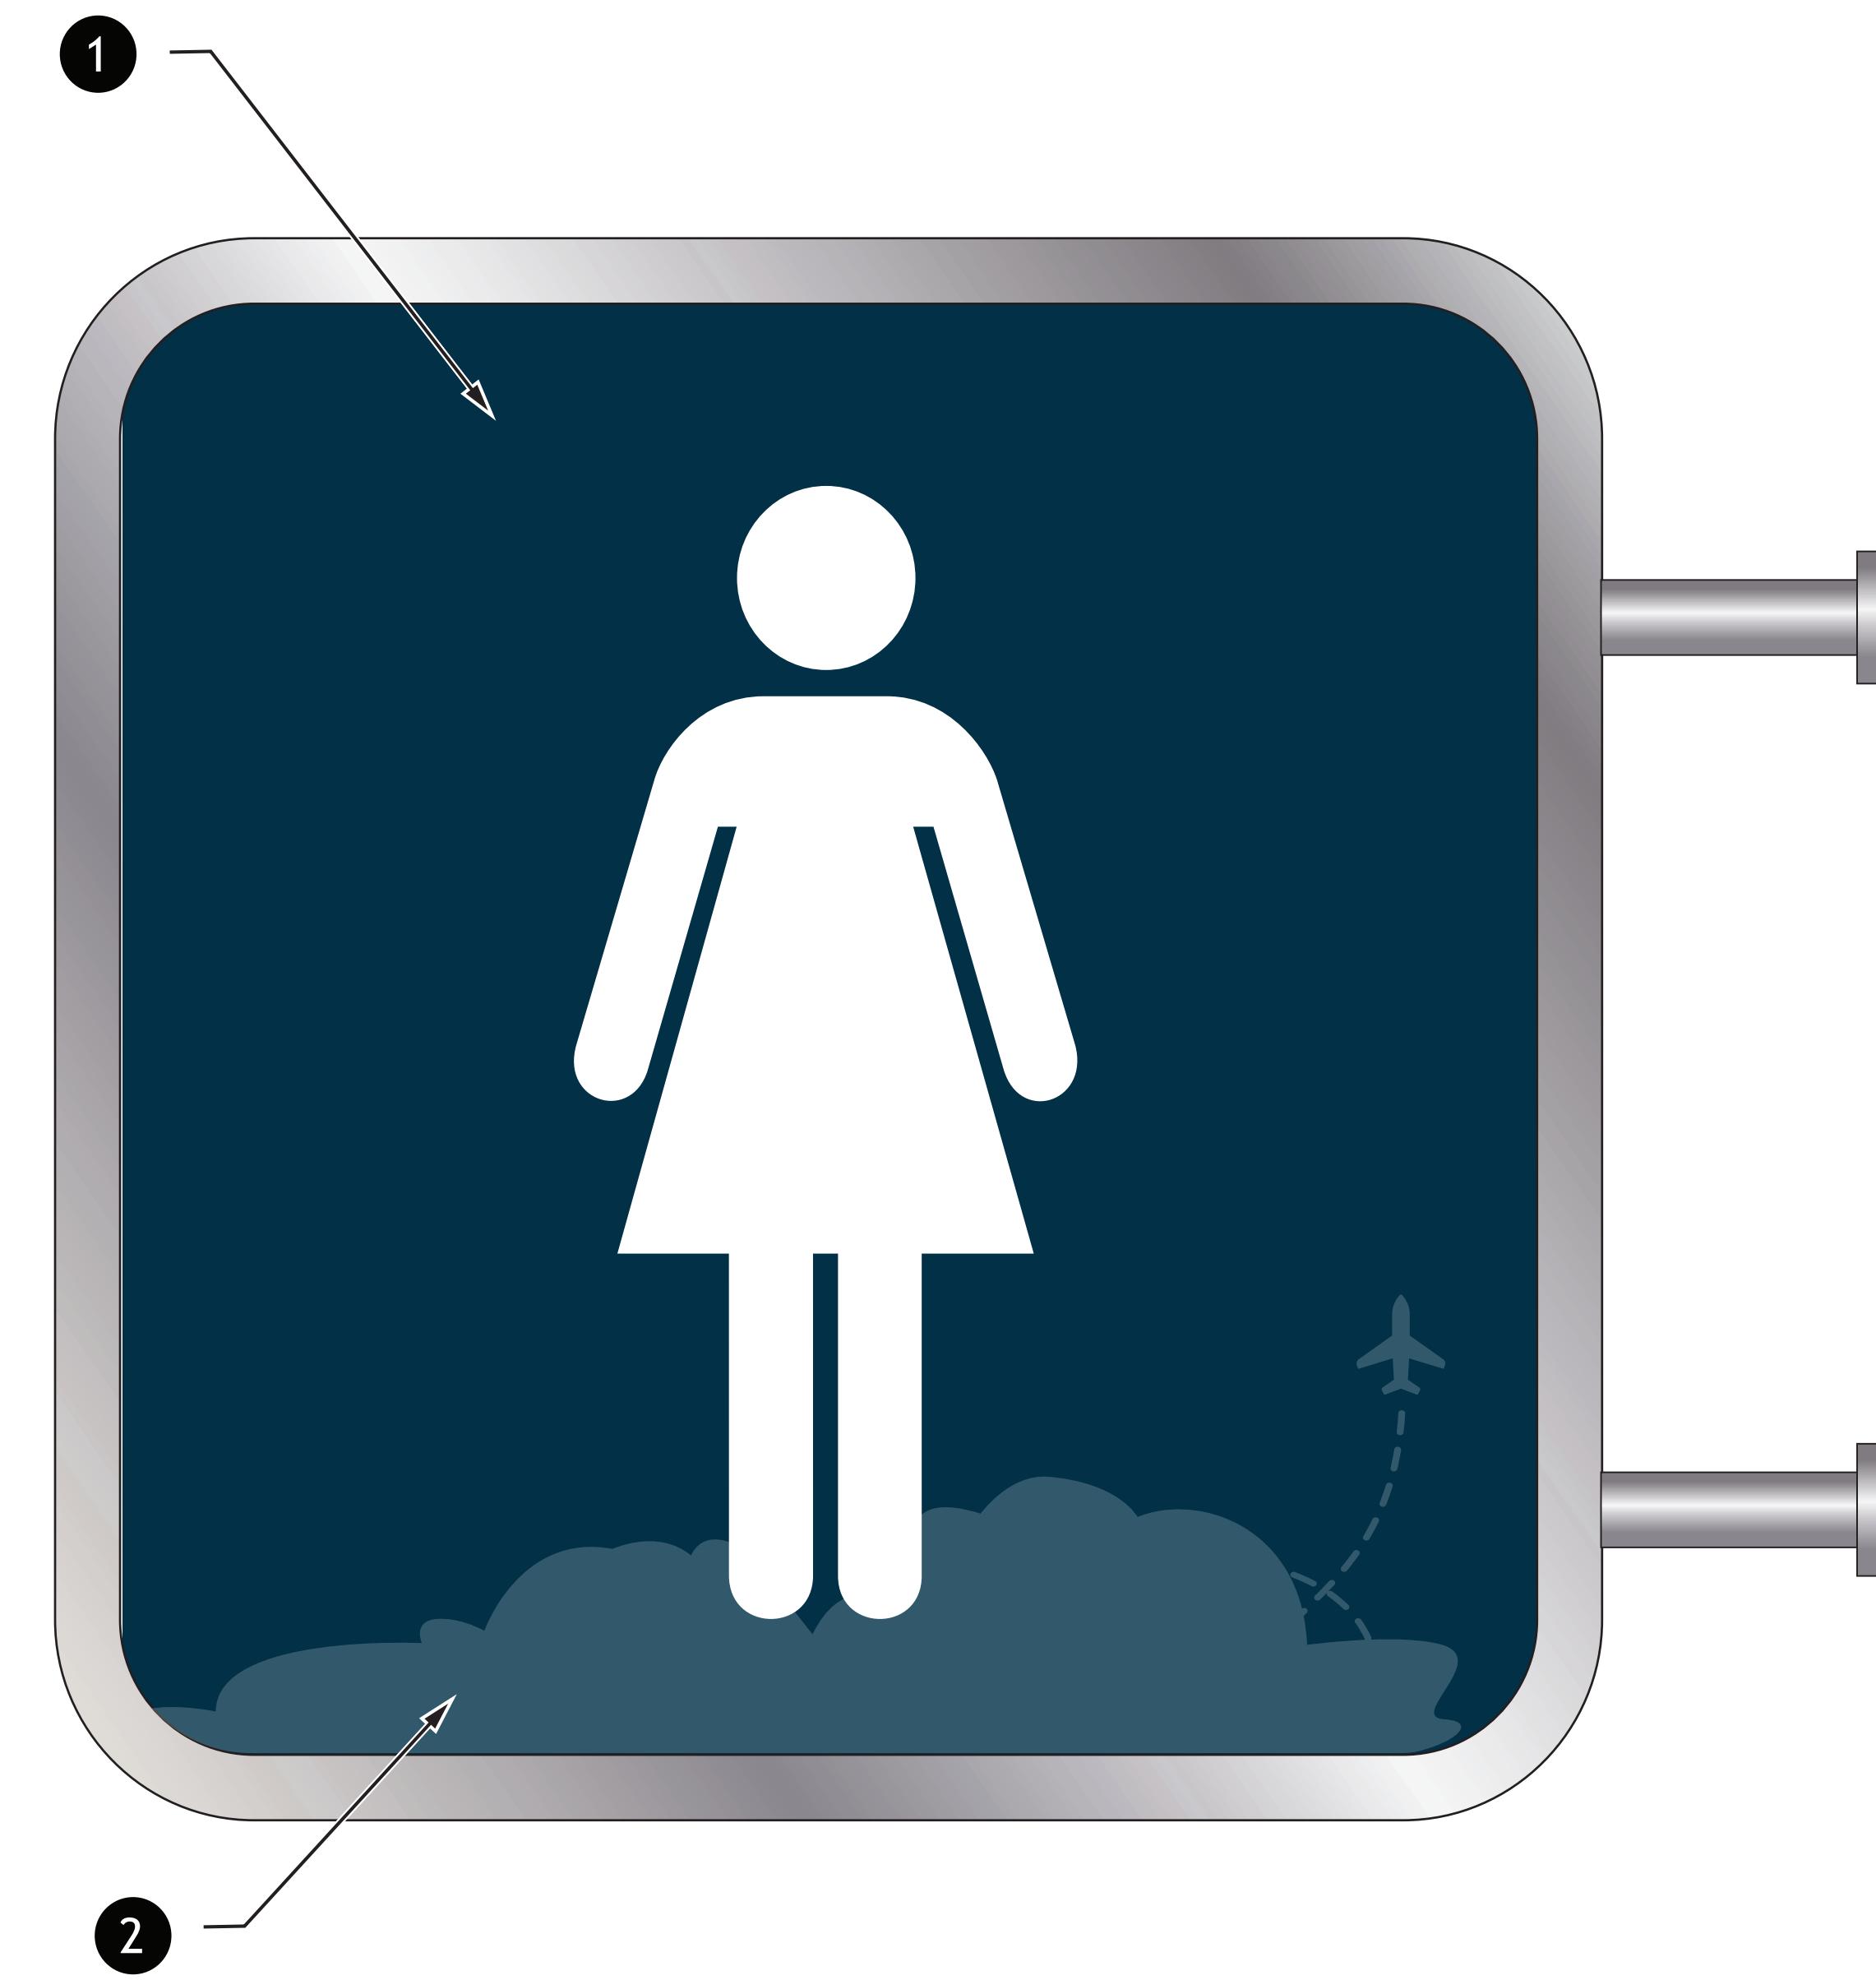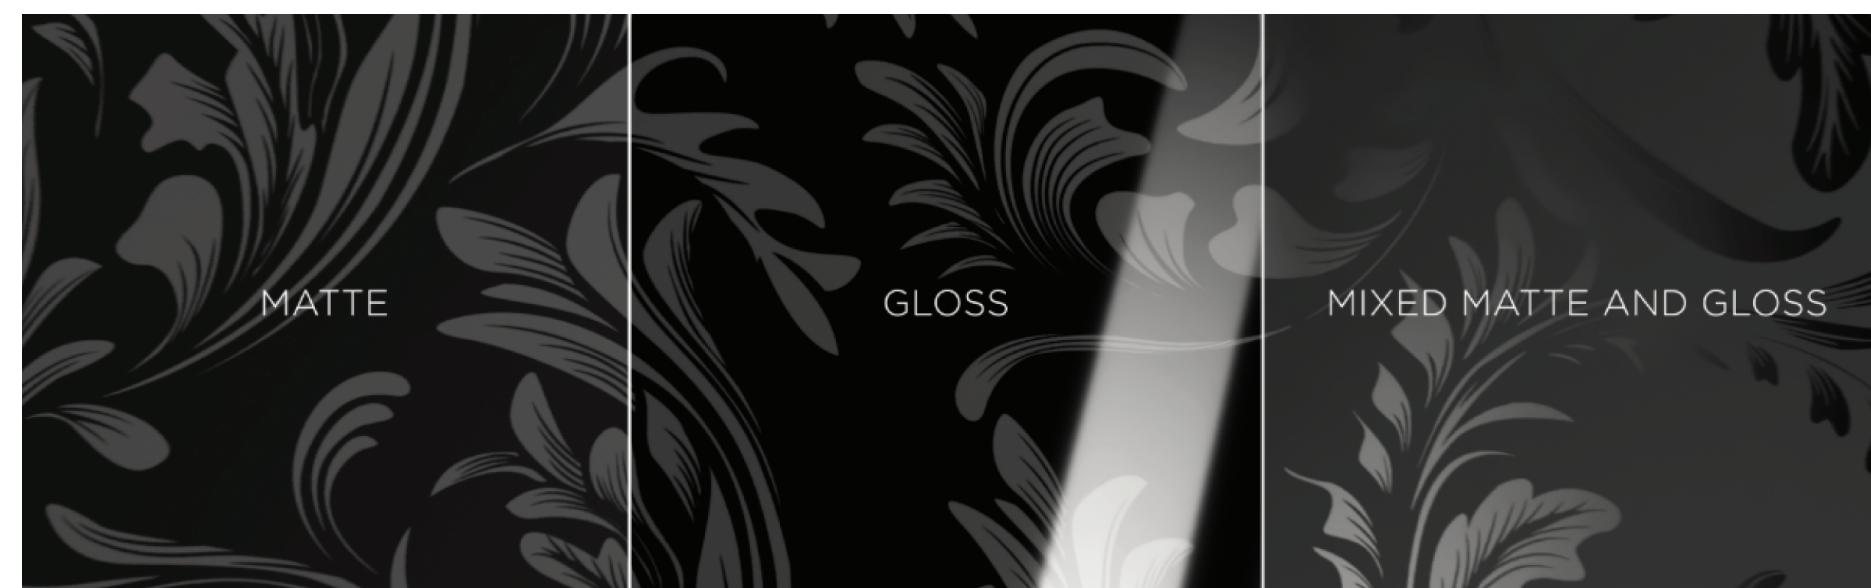

DETAIL NOTES

- 1 Painted panel- matte finish
- 2 Semi-gloss paint or applied vinyl

SIGN TYPE	EXAMPLE OF FINISHES
	SCALE: NTS

GENERAL NOTES

1. Printed colors are for reference only and should not be matched from this page or any other pages in this document.

2. Typefaces and artwork are indicated for reference only and shall not be scanned from this page or any other pages in this document. Use only electronic art, provided by the client or Jones Worley. Use only computer-generated fonts.

3. Paint finishes all paint finishes to be satin/low gloss unless otherwise noted. Gloss levels are defined following which match published gloss level specs from Mathews paint company.

Class levels based on a 60 degree gloss meter:
1. High gloss finish (30+ degrees)
2. Semi gloss finish (40-60 degrees)

3. Satin gloss finish/low gloss (15-30 degrees)
4. Matte finish (0-8 degrees)

5. Textured finish

6. Printed vinyls any vinyls with over-printed graphics are to receive a clear overlaminate for protection if the graphics are exposed.

TYPEFACES

- ① Elza Regular
- ② Elza Medium
- ③ Elza Bold

PAINT

- P1 FNT Blue 1 (TBD)
- P2 FNT Blue 2 (TBD)
- P3 FNT Blue 3 (TBD)
- P4 Mathews MP18100 Brushed Aluminum Metallic
- P5 Mathews MP000 Black
- P6 Mathews MP000 White
- P7 Mathews MP000 Red

VINYL

- V1 3m scotchl Opaque Graphic film Satin aluminum 7125-120
- V2 3m scotchl Opaque Graphic film White opaque 7125-10
- V3 3m scotchl Opaque Graphic film To match (TBD)
- V4 3m scotchl Opaque Graphic film Black 7125-12
- V5 3m scotchl Opaque Graphic film Geranium 7125-63

DIGITAL PRINT

- D1 Red CMYK To match Pantone 1797
- D2 White CMYK
- D3 Blue to match Pantone (TBD)
- D4 Black CMYK

MATERIAL

- M1 Brushed Stainless Steel Finish



© Copyright 2020 Mead & Hunt, Inc.
This document, or any portion thereof, shall not be duplicated, disclosed, or used on any other project without the express written consent of Mead & Hunt, Inc. Mead & Hunt, Inc. is responsible for any unauthorized use, or alteration to these documents.

BISHOP INTERNATIONAL AIRPORT

3425 BRISTOL ROAD
FLINT, MICHIGAN 48507

SIGN DETAILS

MSN NO.: 2715900-32483.01
DATE: October 28, 2025
DESIGNED BY: LBNG
DRAWN BY: NGRL
CHECKED BY: RL
DO NOT SCALE DRAWINGS

ENLARGED PLANS &
ELEVATIONS

SHEET NO.: G-103

ST 100-A: INTERIOR OVERHEAD DIRECTIONAL, SPANDREL MOUNT, SIZE 1-DETAIL
SCALE: 1" = 1"

1. ST 100-A: INTERIOR OVERHEAD DIRECTIONAL, SPANDREL MOUNT, SIZE 1-DETAIL
SCALE: 1" = 1"

2. SIDE VIEW
SCALE: 1" = 1"

3. INTERIOR OVERHEAD DIRECTIONAL / SPANDREL MOUNT OPTION (SIZE 1): INSTALLATION ELEVATION
FIELD VERIFY EXISTING CONDITIONS
SCALE: 3/8" = 1"

4. OVERHEAD DIRECTIONAL / SPANDREL OPTION (SIZE 1): SCHEMATIC VIEW
SCALE: NTS

5. OVERHEAD DIRECTIONAL / SPANDREL MOUNT OPTION (SIZE 1): SCHEMATIC VIEW
FIELD VERIFY EXISTING CONDITIONS
SCALE: 3/8" = 1"

DETAIL NOTES

- 1 3/16" thick polycarbonate one piece double-sided non-gloss panel, with second surface paint finish. First surface Cloud and Plane graphics are glossy clear coat.
- 2 Matte finish white cut-out film graphics.
- 3 2" Deep Sign cabinet with structural framing and rounded corners. Brushed aluminum cladding returns.

DEMOLITION / RENOVATIONS AND PHASING BY OTHERS

ST 100-B: INTERIOR OVERHEAD DIRECTIONAL, SPANDREL MOUNT, SIZE 1-DETAIL
SCALE: 1" = 1"

1. ST 100-B: INTERIOR OVERHEAD DIRECTIONAL, SPANDREL MOUNT, SIZE 1-DETAIL
SCALE: 1" = 1"

2. SIDE VIEW
SCALE: 1" = 1"

3. INTERIOR OVERHEAD DIRECTIONAL / SUSPENDED OPTION (SIZE 1): INSTALLATION ELEVATION - SIDE A
FIELD VERIFY EXISTING CONDITIONS
SCALE: 3/8" = 1"

4. OVERHEAD DIRECTIONAL / SUSPENDED OPTION (SIZE 1): SCHEMATIC VIEW
FIELD VERIFY EXISTING CONDITIONS
SCALE: NTS

5. OVERHEAD DIRECTIONAL / SUSPENDED OPTION (SIZE 1): SCHEMATIC VIEW
FIELD VERIFY EXISTING CONDITIONS
SCALE: 3/8" = 1"

DETAIL NOTES

- 1 3/16" thick polycarbonate one piece double-sided non-gloss panel, with second surface paint finish. First surface Cloud and Plane graphics are glossy clear coat.
- 2 Matte finish white cut-out film graphics.
- 3 2" Deep Sign cabinet with structural framing and rounded corners. Brushed aluminum cladding returns.
- 4 Schematic mechanical attachment to structure in plenum. Sign Contractor to engineer connection into ceiling and coordinate with GC to devise mounting details.
- 5 Round coverplates.

DEMOLITION / RENOVATIONS AND PHASING BY OTHERS

SIGN 100.A: INTERIOR OVERHEAD DIRECTIONAL / SPANDREL MOUNT OPTION (SIZE 1)
SCALE: AS NOTED

1. INTERIOR OVERHEAD DIRECTIONAL, SPANDREL MOUNT (SIZE 2-ALT): DETAIL ELEVATION & SIDE VIEW
SCALE: 3/4" = 1"

2. INTERIOR OVERHEAD DIRECTIONAL, SPANDREL MOUNT (SIZE 2-ALT): DETAIL ELEVATION & SIDE VIEW
SCALE: 3/4" = 1"

3. INTERIOR OVERHEAD DIRECTIONAL / SPANDREL MOUNT (SIZE 2-ALTERNATE): ELEVATION
SCALE: 3/8" = 1"

DETAIL NOTES

- 1 3/16" thick polycarbonate one piece single sided non-gloss panel, with second surface paint finish. First surface Cloud and Plane graphics are glossy clear coat.
- 2 Matte finish white cut-out film graphics.
- 3 3" Deep Sign cabinet with structural framing and rounded corners. Brushed aluminum cladding returns.
- 4 Cloud and plane graphic artwork will be provided by Designer to Sign Contractor.

DEMOLITION / RENOVATIONS AND PHASING BY OTHERS

SIGN 100.B: INTERIOR OVERHEAD DIRECTIONAL / SUSPENDED OPTION (SIZE 1)
SCALE: AS NOTED

1. INTERIOR OVERHEAD DIRECTIONAL, SPANDREL MOUNT (SIZE 2-ALT): DETAIL ELEVATION & SIDE VIEW
SCALE: 3/4" = 1"

2. INTERIOR OVERHEAD DIRECTIONAL, SPANDREL MOUNT (SIZE 2-ALT): DETAIL ELEVATION & SIDE VIEW
SCALE: 3/4" = 1"

3. INTERIOR OVERHEAD DIRECTIONAL / SPANDREL MOUNT (SIZE 2-ALTERNATE): ELEVATION
SCALE: 3/8" = 1"

DETAIL NOTES

- 1 3/16" thick polycarbonate one piece single sided non-gloss panel, with second surface paint finish. First surface Cloud and Plane graphics are glossy clear coat.
- 2 Matte finish white cut-out film graphics.
- 3 3" Deep Sign cabinet with structural framing and rounded corners. Brushed aluminum cladding returns.
- 4 Cloud and plane graphic artwork will be provided by Designer to Sign Contractor.

DEMOLITION / RENOVATIONS AND PHASING BY OTHERS

GENERAL NOTES

- 1. Printed colors are for reference only and should not be matched from this page or any other pages in this document.
- 2. Typefaces and artwork are indicated for reference only and shall not be scanned from this page or any other pages in this document. Use only electronic art, provided by the client or jones worley. Use only computer-generated fonts.
- 3. Paint finishes all paint finishes to be satin/low gloss unless otherwise noted. Gloss levels are defined following which match published gloss level specs from matthews paint company.
- 4. Satin gloss finish (15-30 degrees)
- 5. Matte finish (0-8 degrees)
- 6. Textured finish
- 7. Printed vinyls any vinyls with over-printed graphics are to receive a clear overlaminate for protection if the graphics are exposed.

TYPEFACES

- 1 Elza Regular
- 2 Elza Medium
- 3 Elza Bold

PAINT

- P1 FNT Blue 1 (TBD)
- P2 FNT Blue 2 (TBD)
- P3 FNT Blue 3 (TBD)
- P4 Mathews MP18100 Brushed Aluminum Metallic
- P5 Mathews MP000 Black
- P6 Mathews MP000 White
- P7 Mathews MP000 Red

VINYL

- V1 3m scotchl Opaque Graphic film Satin aluminum 7125-120
- V2 3m scotchl Opaque Graphic film White opaque 7125-10
- V3 3m scotchl Opaque Graphic film Black 7125-12
- V4 3m scotchl Opaque Graphic film Geranium 7125-63
- V5 3m scotchl Opaque Graphic film To match (TBD)
- V6 3m scotchl Opaque Graphic film To match Pantone 1797
- V7 3m scotchl Opaque Graphic film White CMYK
- V8 3m scotchl Opaque Graphic film Blue to match Pantone 7125-63
- V9 3m scotchl Opaque Graphic film Black CMYK

DIGITAL PRINT

- D1 Red CMYK To match Pantone 1797
- D2 White CMYK
- D3 Blue to match Pantone 7125-63
- D4 Black CMYK

MATERIAL

- M1 Brushed Stainless Steel Finish

C:\Revit\Local\232483.01\A-100-A-046.dwg

3/12/2025 3:59:30 PM



© Copyright 2020 Mead & Hunt, Inc.
This document, or any portion thereof, shall
not be duplicated, disclosed, or used on any
other project without the written consent of
Mead & Hunt, Inc. Mead & Hunt, Inc. is
responsible for any unauthorized use of, or
reference to these documents.

BISHOP INTERNATIONAL AIRPORT


3425 BRISTOL ROAD
FLINT, MICHIGAN 48507

SIGN DETAILS





M&H NO.: 2715900-32483.01
DATE: October 28, 2025
DESIGNED BY: LBNG
DRAWN BY: NGRL
CHECKED BY: RL
DO NOT SCALE DRAWINGS

ENLARGED PLANS &
ELEVATIONS


SHEET NO.: G-104

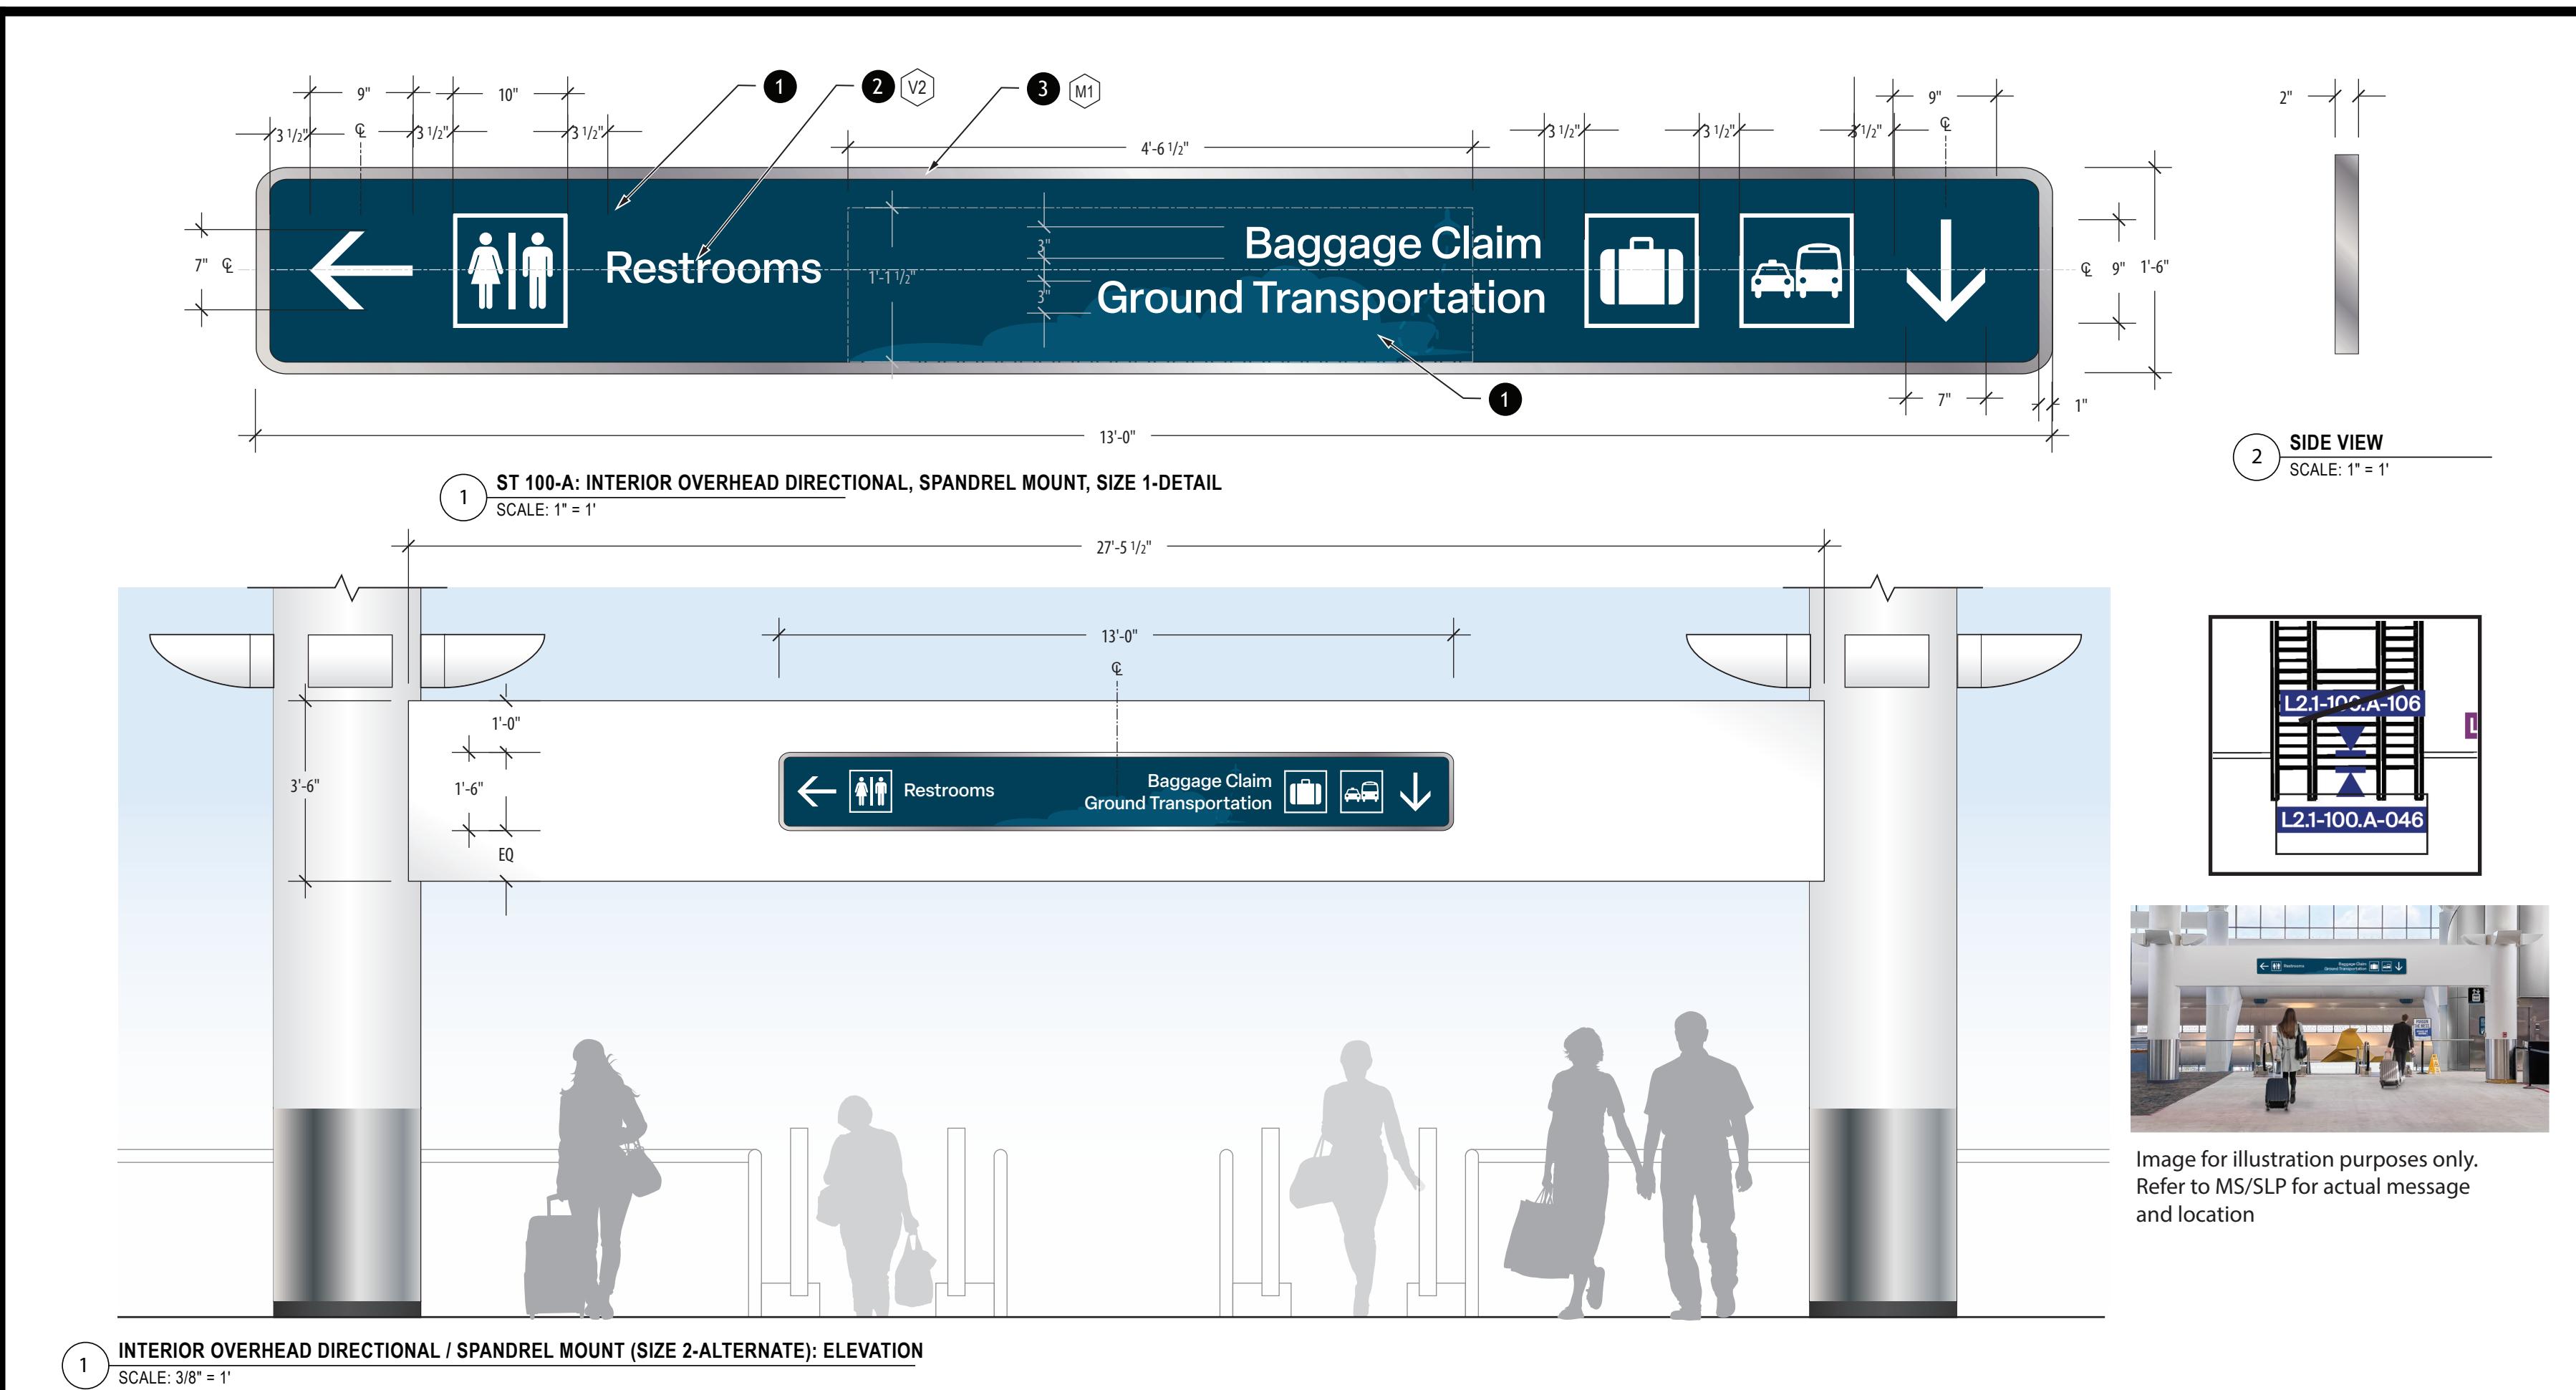

DETAIL NOTES	
1	3/16" thick polycarbonate one piece single sided non-gloss panel, with second surface paint finish. First surface Cloud and Plane graphics are glossy clear coat.
2	Matte finish white cut-out film graphics.
3	3" Deep Sign cabinet with structural framing and rounded corners. Brushed aluminum cladding returns.
DEMOLITION / RENOVATIONS AND PHASING BY OTHERS	
4	Cloud and plane graphic artwork will be provided by Designer to Sign Contractor.

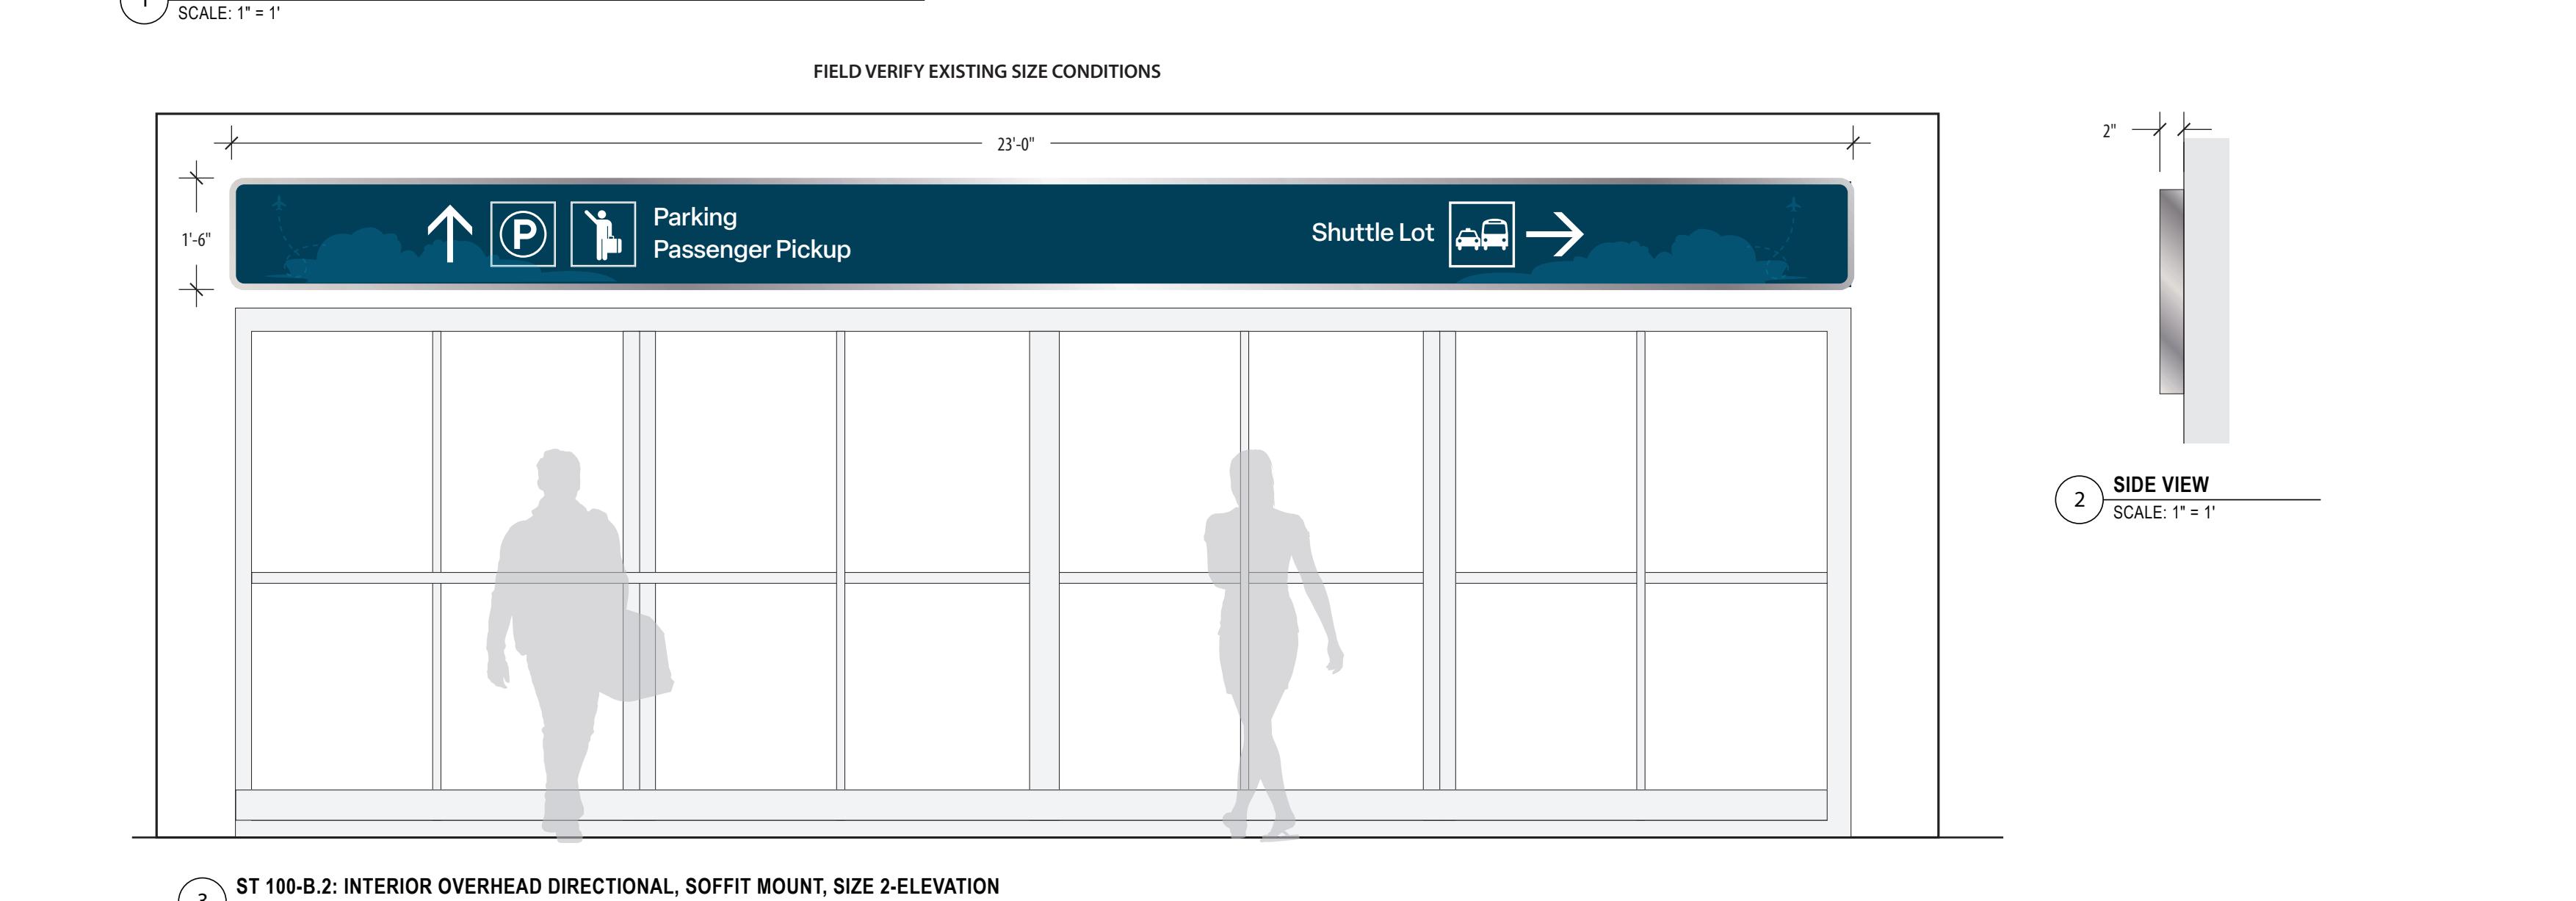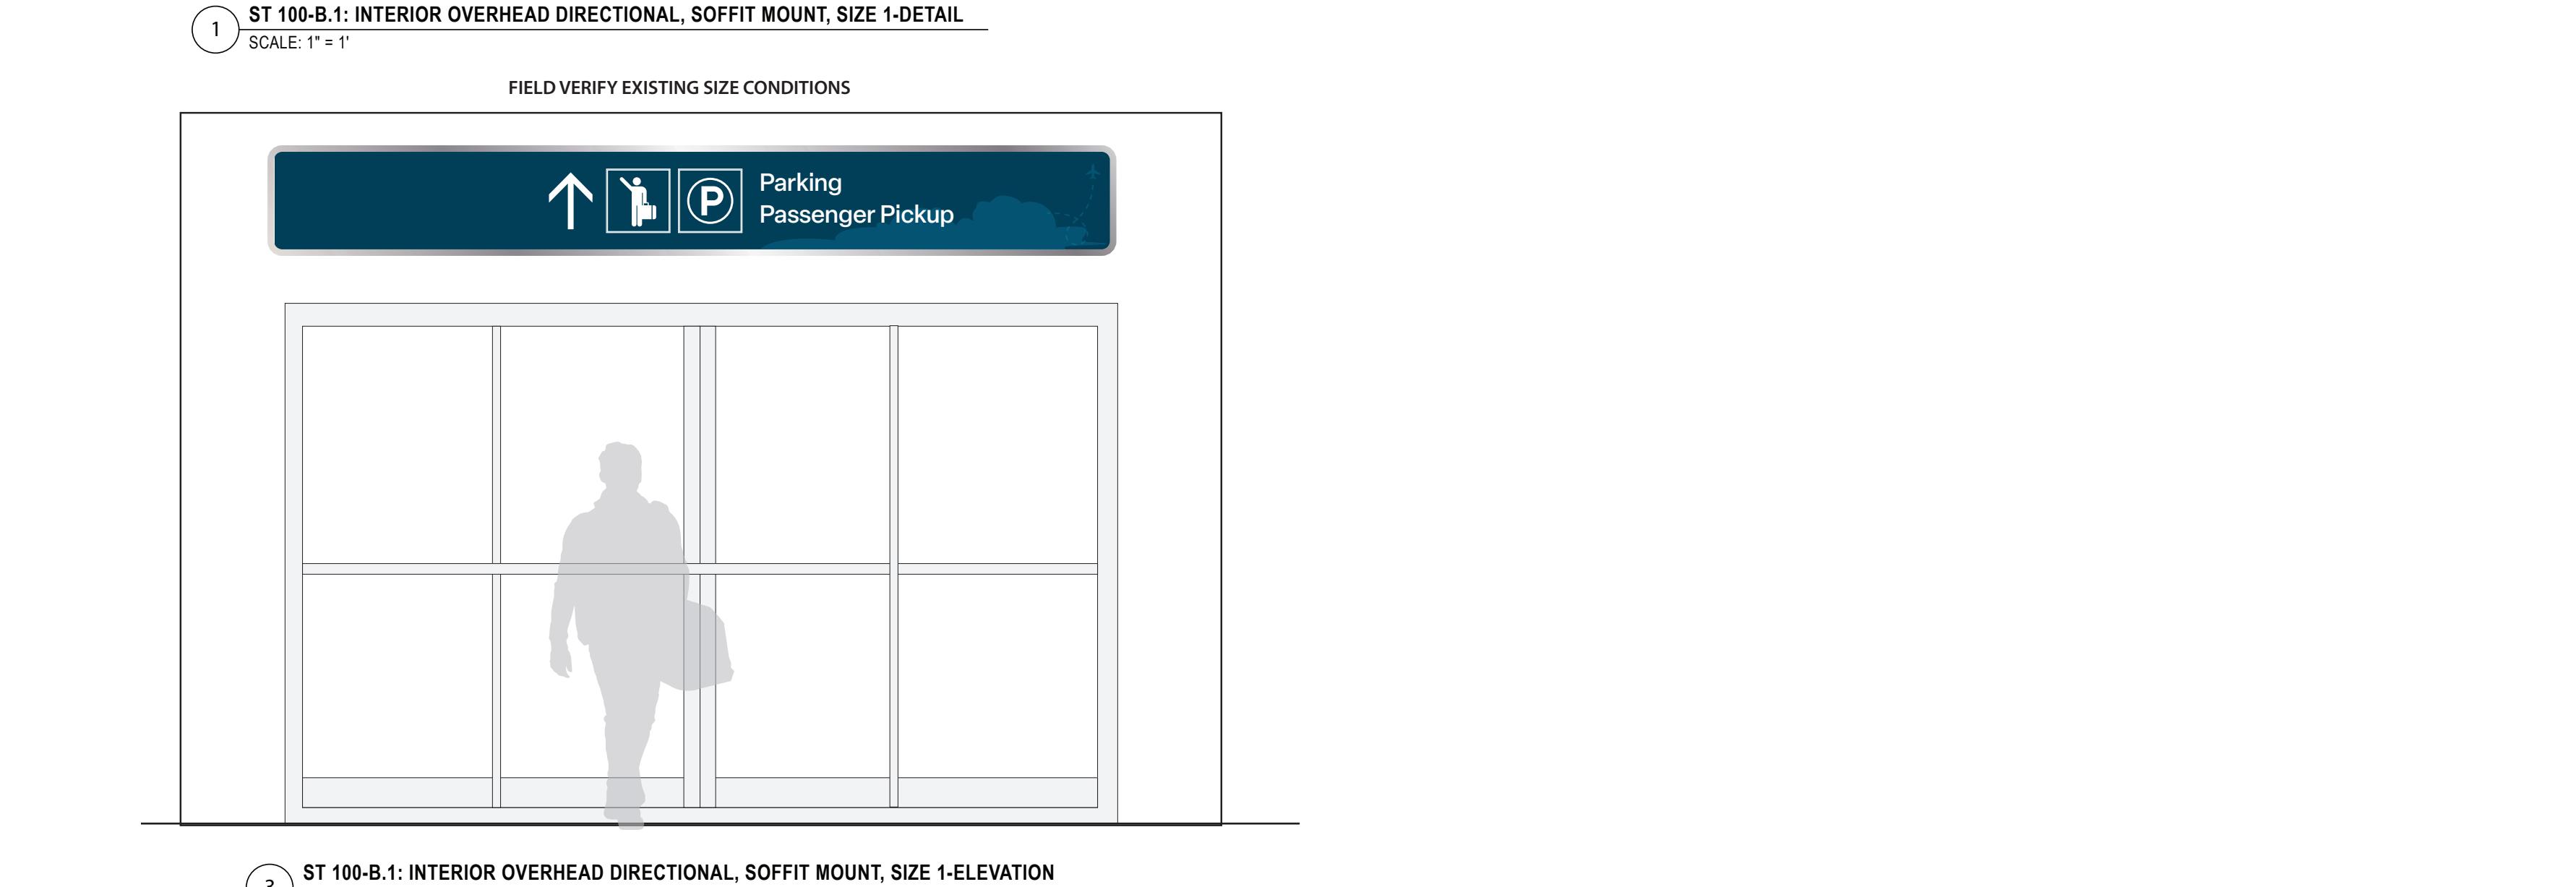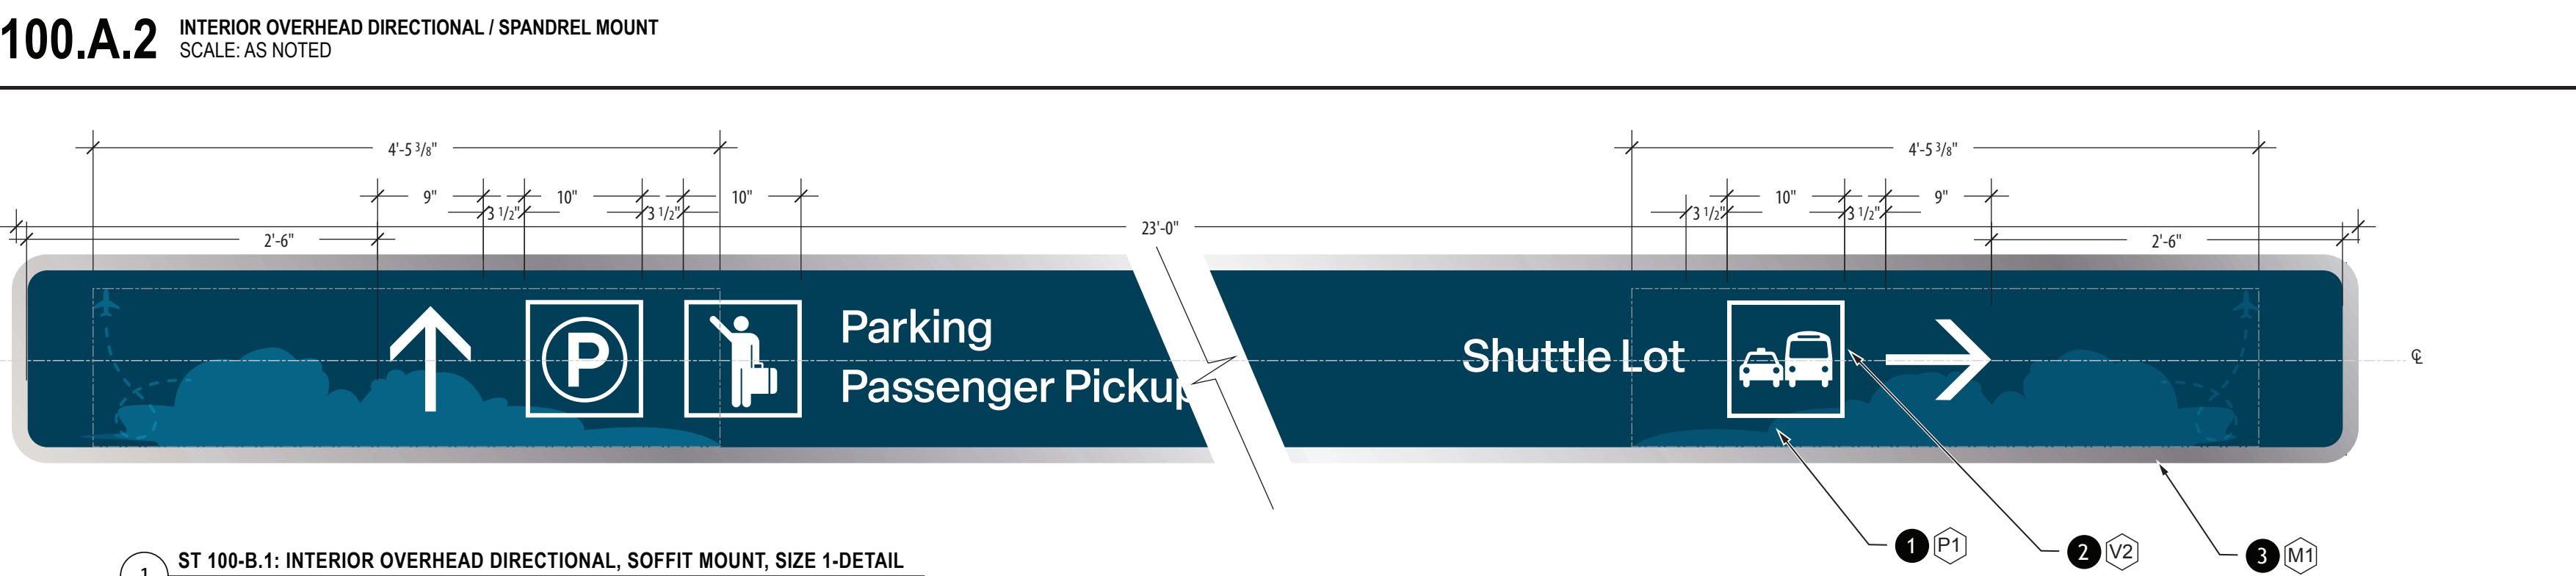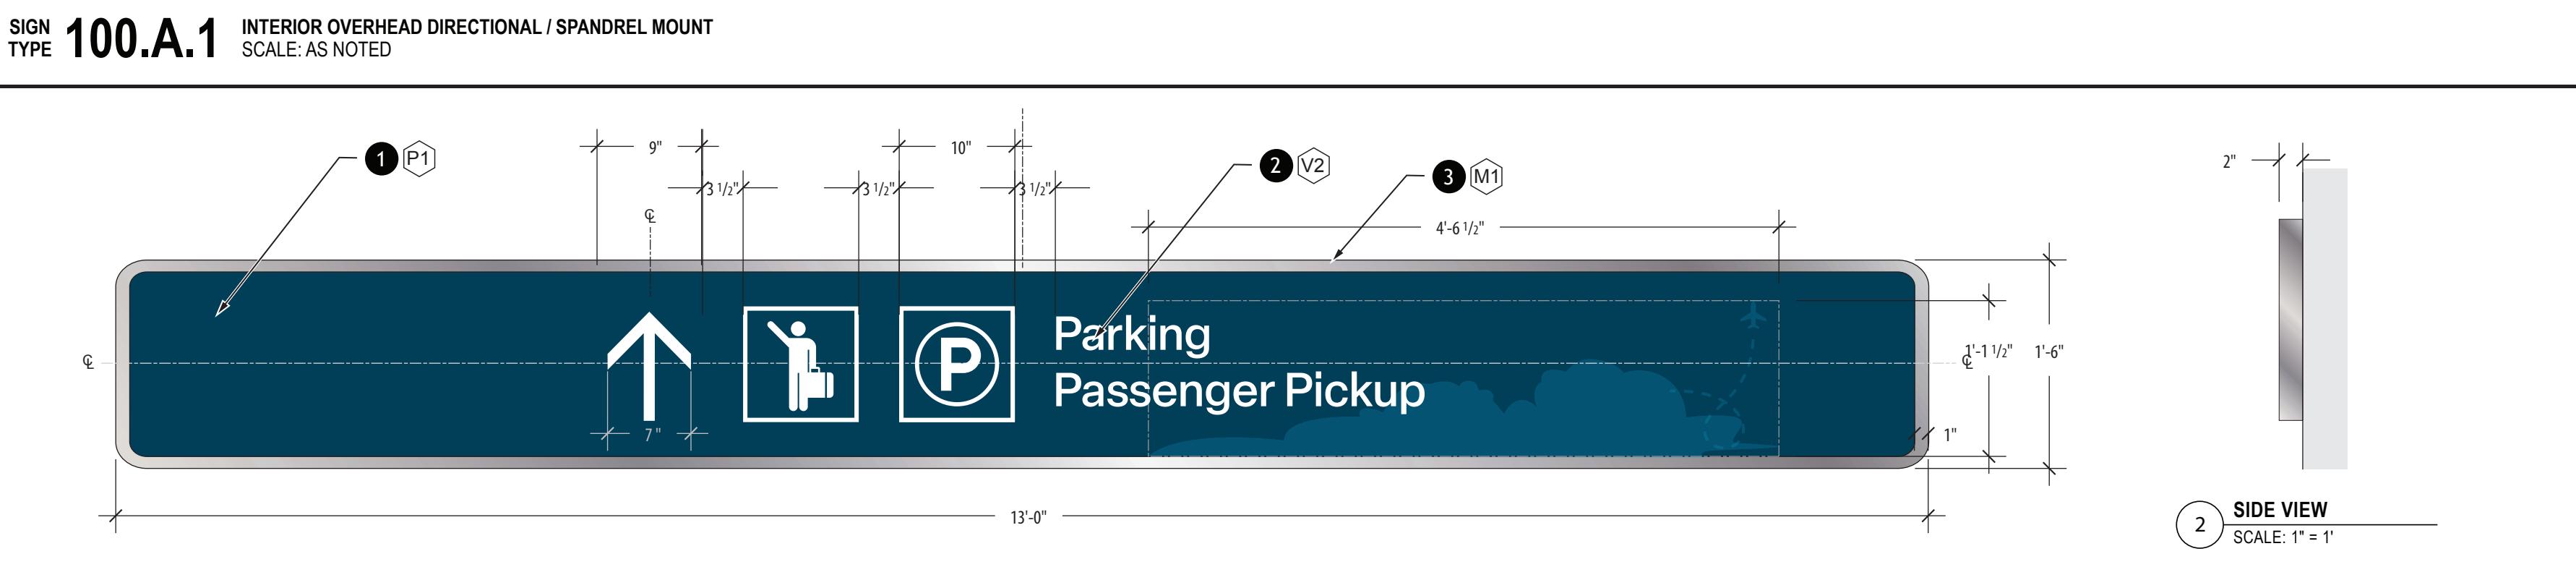

DETAIL NOTES	
1	3/16" thick polycarbonate one piece single-sided non-gloss panel, with second surface paint finish. First surface Cloud and Plane graphics are glossy clear coat.
2	Matte finish white cut-out film graphics.
3	2" Deep Sign cabinet with structural framing and rounded corners. Brushed aluminum cladding returns.
DEMOLITION / RENOVATIONS AND PHASING BY OTHERS	
4	Cloud and plane graphic artwork will be provided by Designer to Sign Contractor.

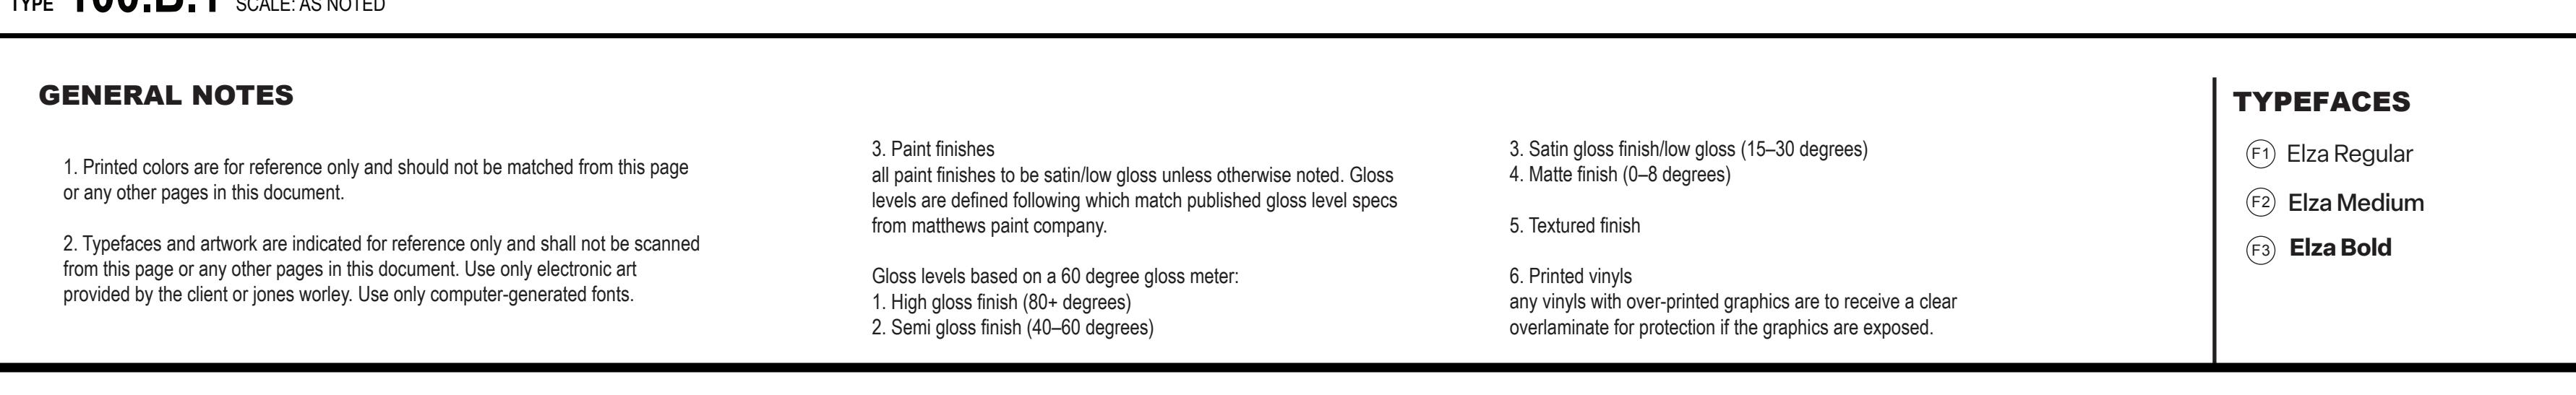

DETAIL NOTES	
1	3/16" thick polycarbonate one piece single-sided non-gloss panel, with second surface paint finish. First surface Cloud and Plane graphics are glossy clear coat.
2	Matte finish white cut-out film graphics.
3	2" Deep Sign cabinet with structural framing and rounded corners. Brushed aluminum cladding returns.
DEMOLITION / RENOVATIONS AND PHASING BY OTHERS	
4	Cloud and plane graphic artwork will be provided by Designer to Sign Contractor.

TYPEFACES	PAINT	VINYL	DIGITAL PRINT	MATERIAL
(1) Elza Regular	(P1) FNT Blue 1 (TBD)	(V1) 3m scotchl Opaque Graphic film Satin aluminum 7125-120	(D1) Red CMYK To match Pantone 1797	(M1) Brushed Stainless Steel Finish
(2) Elza Medium	(P2) FNT Blue 2 (TBD)	(V2) 3m scotchl Opaque Graphic film White opaque 7125-10	(D2) White CMYK	
(3) Elza Bold	(P3) FNT Blue 3 (TBD)	(V3) 3m scotchl Opaque Graphic film Black 7125-12	(D3) Blue to match Pantone (TBD)	
	(P4) Mathews MP18100	(V4) 3m scotchl Opaque Graphic film To match (TBD)	(D4) Black CMYK	
	(P5) Mathews MP000 Black	(V5) 3m scotchl Opaque Graphic film Geranium 7125-63		
	(P6) Mathews MP000 White	(V6) 3m scotchl Opaque Graphic film Black 7125-12		
	(P7) Mathews MP000 Red	(V7) 3m scotchl Opaque Graphic film Brushed Aluminum Metallic		



© Copyright 2020 Mead & Hunt, Inc.
This document, or any portion thereof, shall not be duplicated, disclosed, or used on any other project without the express written consent of Mead & Hunt, Inc. Mead & Hunt, Inc. is responsible for any unauthorized use, or alteration to these documents.



DETAIL NOTES


1 3/16" thick polycarbonate one piece non-glare panel, with digital translucent graphics.

2 1" thick acrylic cut-out letters. Paint colors t.b.d. with semi-gloss finish. Pin-mount off substrate 1/4".

NOTE: Sign contractor to field verify existing conditions.

DEMOLITION / RENOVATIONS AND PHASING BY OTHERS

SIGN 100.C INTERIOR OVERHEAD WELCOME, SPANDREL MOUNT
TYPE: AS NOTED

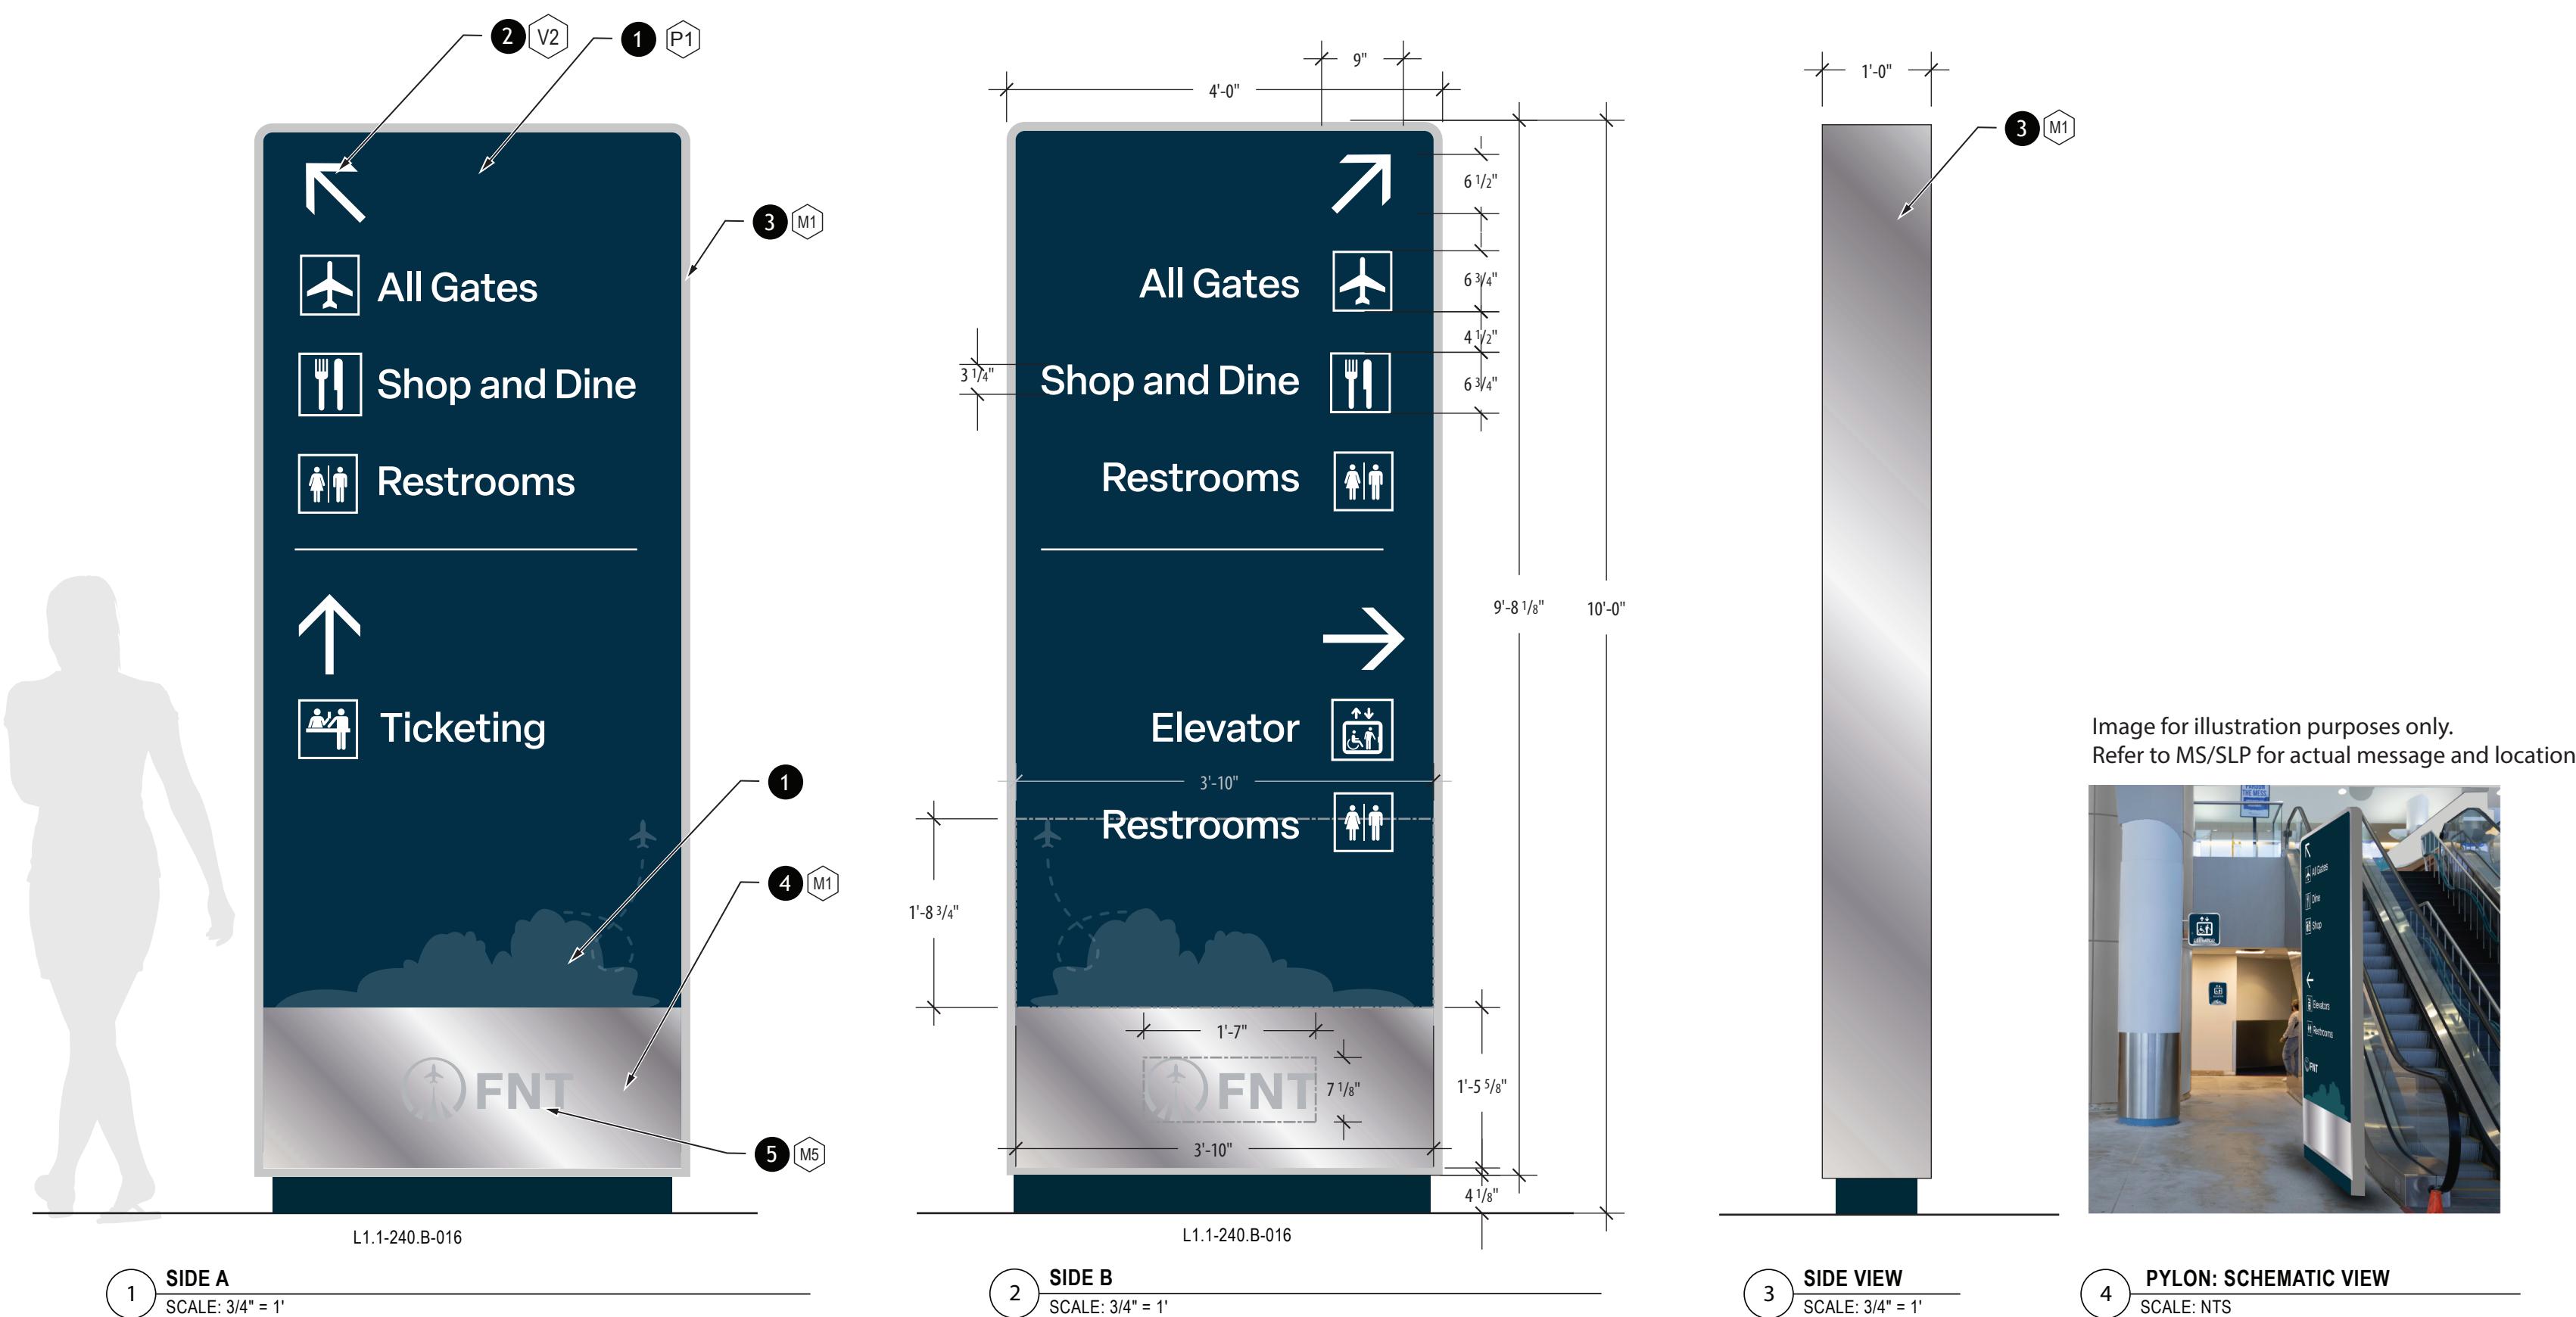



© Copyright 2020 Mead & Hunt, Inc.
This document, or any portion thereof, shall not be duplicated, disclosed, or used on any other project without the express written consent of Mead & Hunt, Inc. Mead & Hunt, Inc. is responsible for any unauthorized use of, or reference to these documents.

BISHOP INTERNATIONAL AIRPORT






3425 BRISTOL ROAD
FLINT, MICHIGAN 48507

SIGN DETAILS

MSN NO.: 2715900-332483.01
DATE: October 28, 2025
DESIGNED BY: LBNG
DRAWN BY: NGRL
CHECKED BY: RL
DO NOT SCALE DRAWINGS

ENLARGED PLANS &
ELEVATIONS

SHEET NO.: G-106

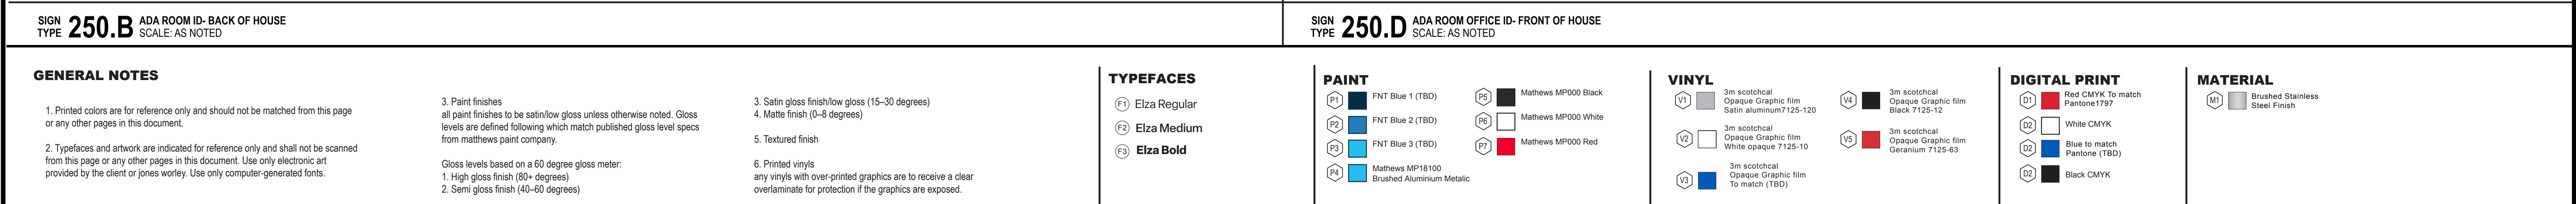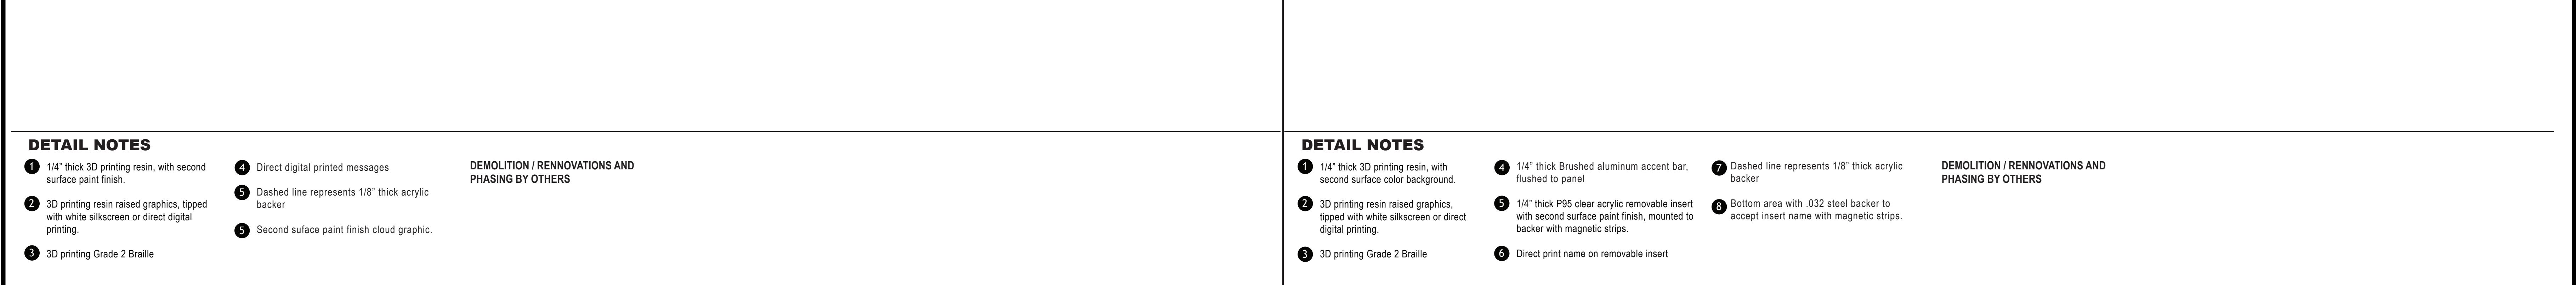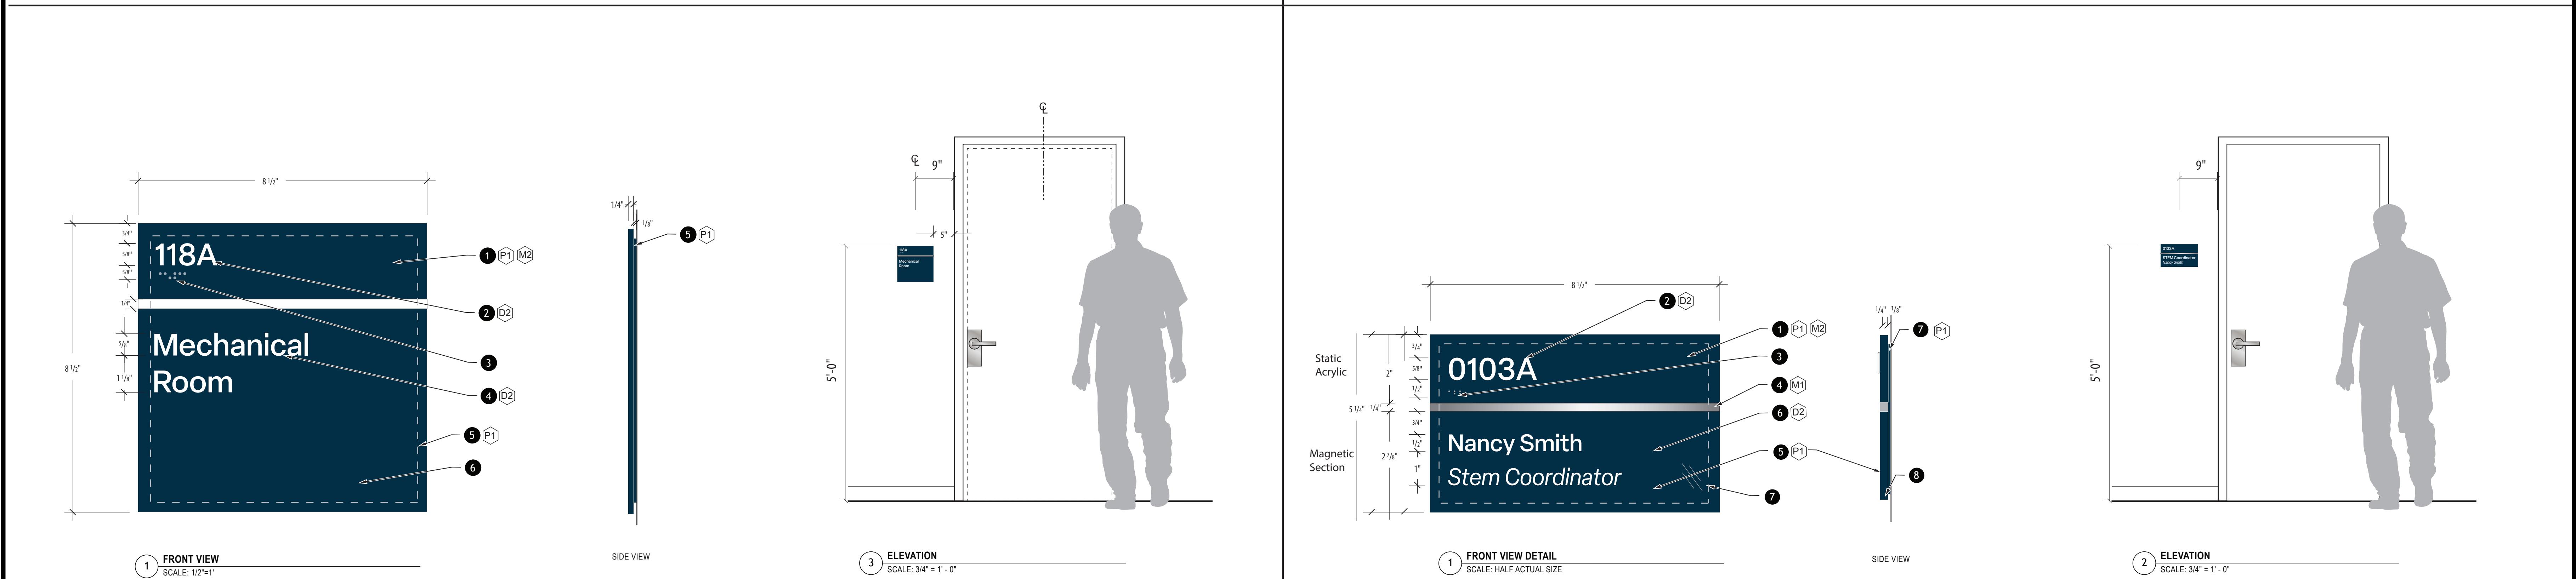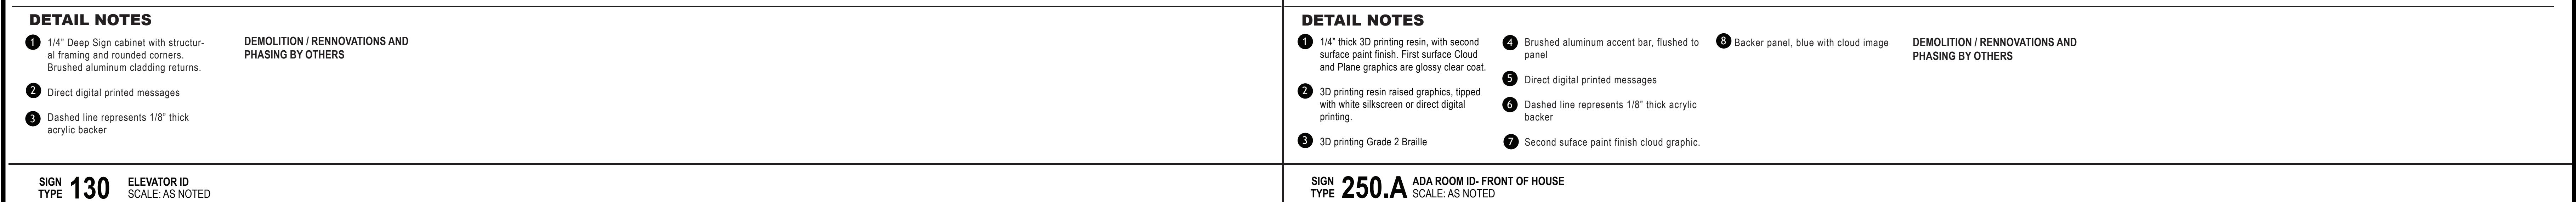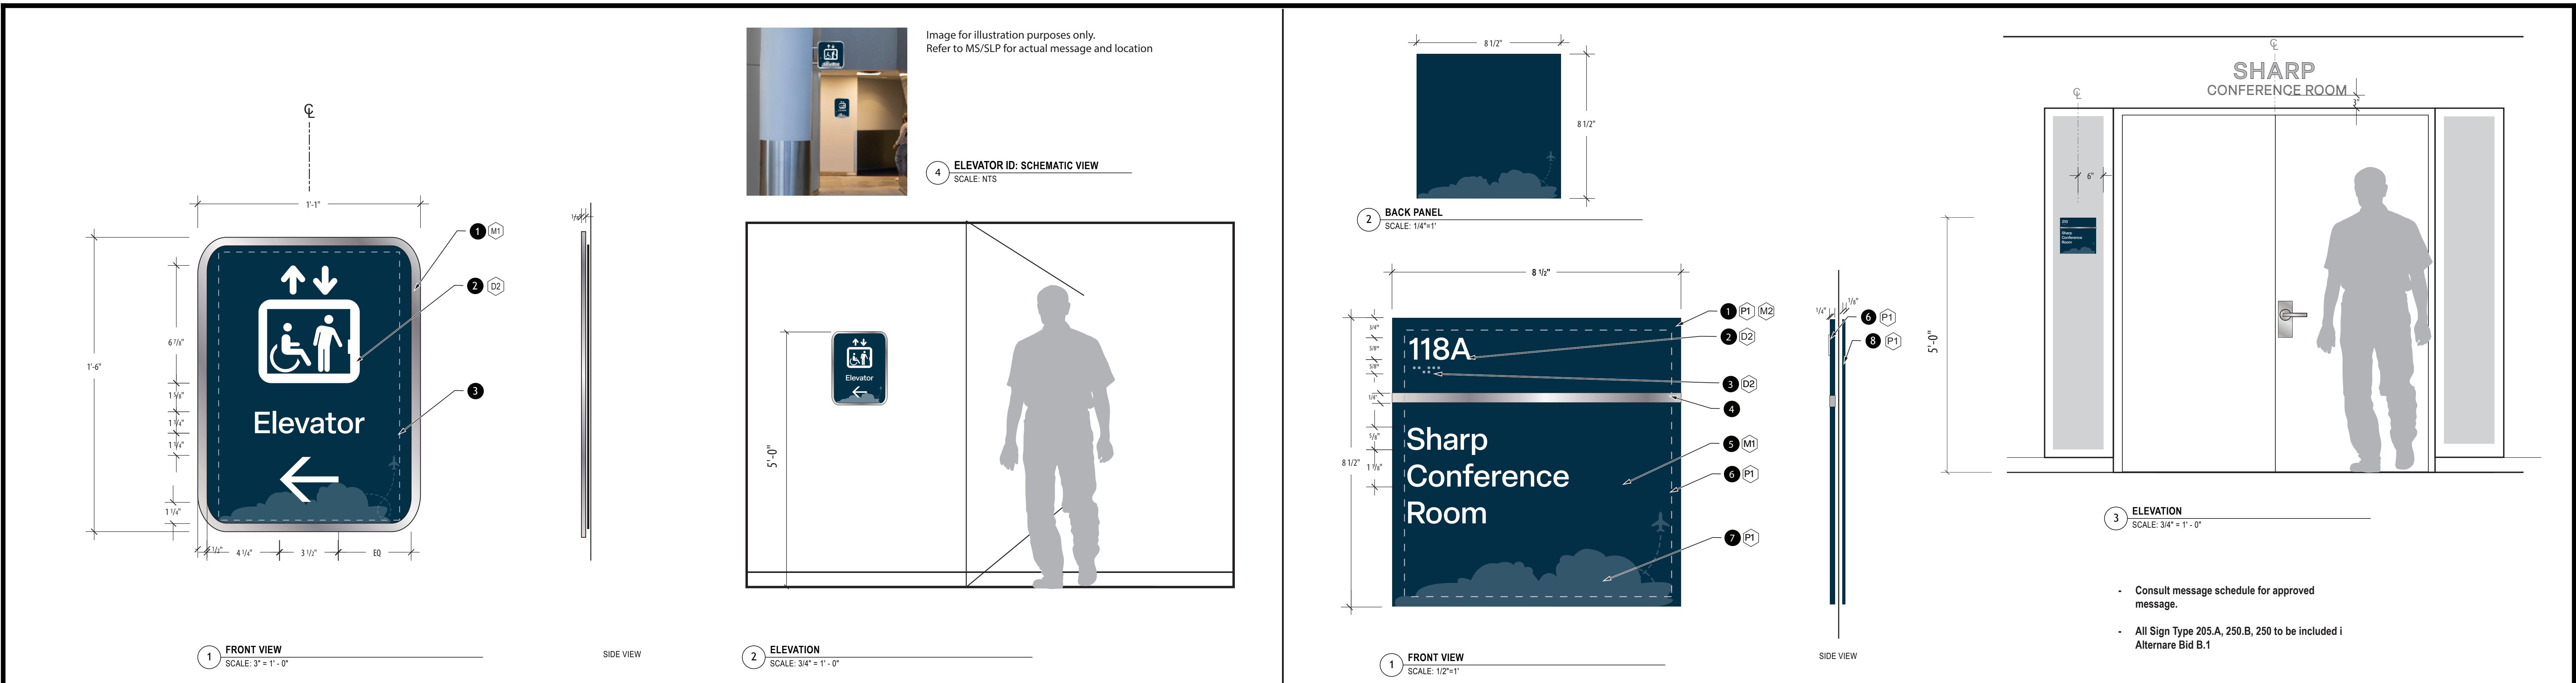



© Copyright 2020 Mead & Hunt, Inc.
This document, or any portion thereof, shall
not be duplicated, disclosed, or used on any
other project without the written consent of
Mead & Hunt, Inc. Mead & Hunt, Inc. is
responsible for any unauthorized use, or
alteration to these documents.

BISHOP INTERNATIONAL AIRPORT



3425 BRISTOL ROAD
FLINT, MICHIGAN 48507

SIGN DETAILS

M&H NO.: 2715900-32483.01
DATE: October 28, 2025
DESIGNED BY: LBNG
DRAWN BY: NGRL
CHECKED BY: RL
DO NOT SCALE DRAWINGS

ENLARGED PLANS &
ELEVATIONS

SHEET NO.: G-107

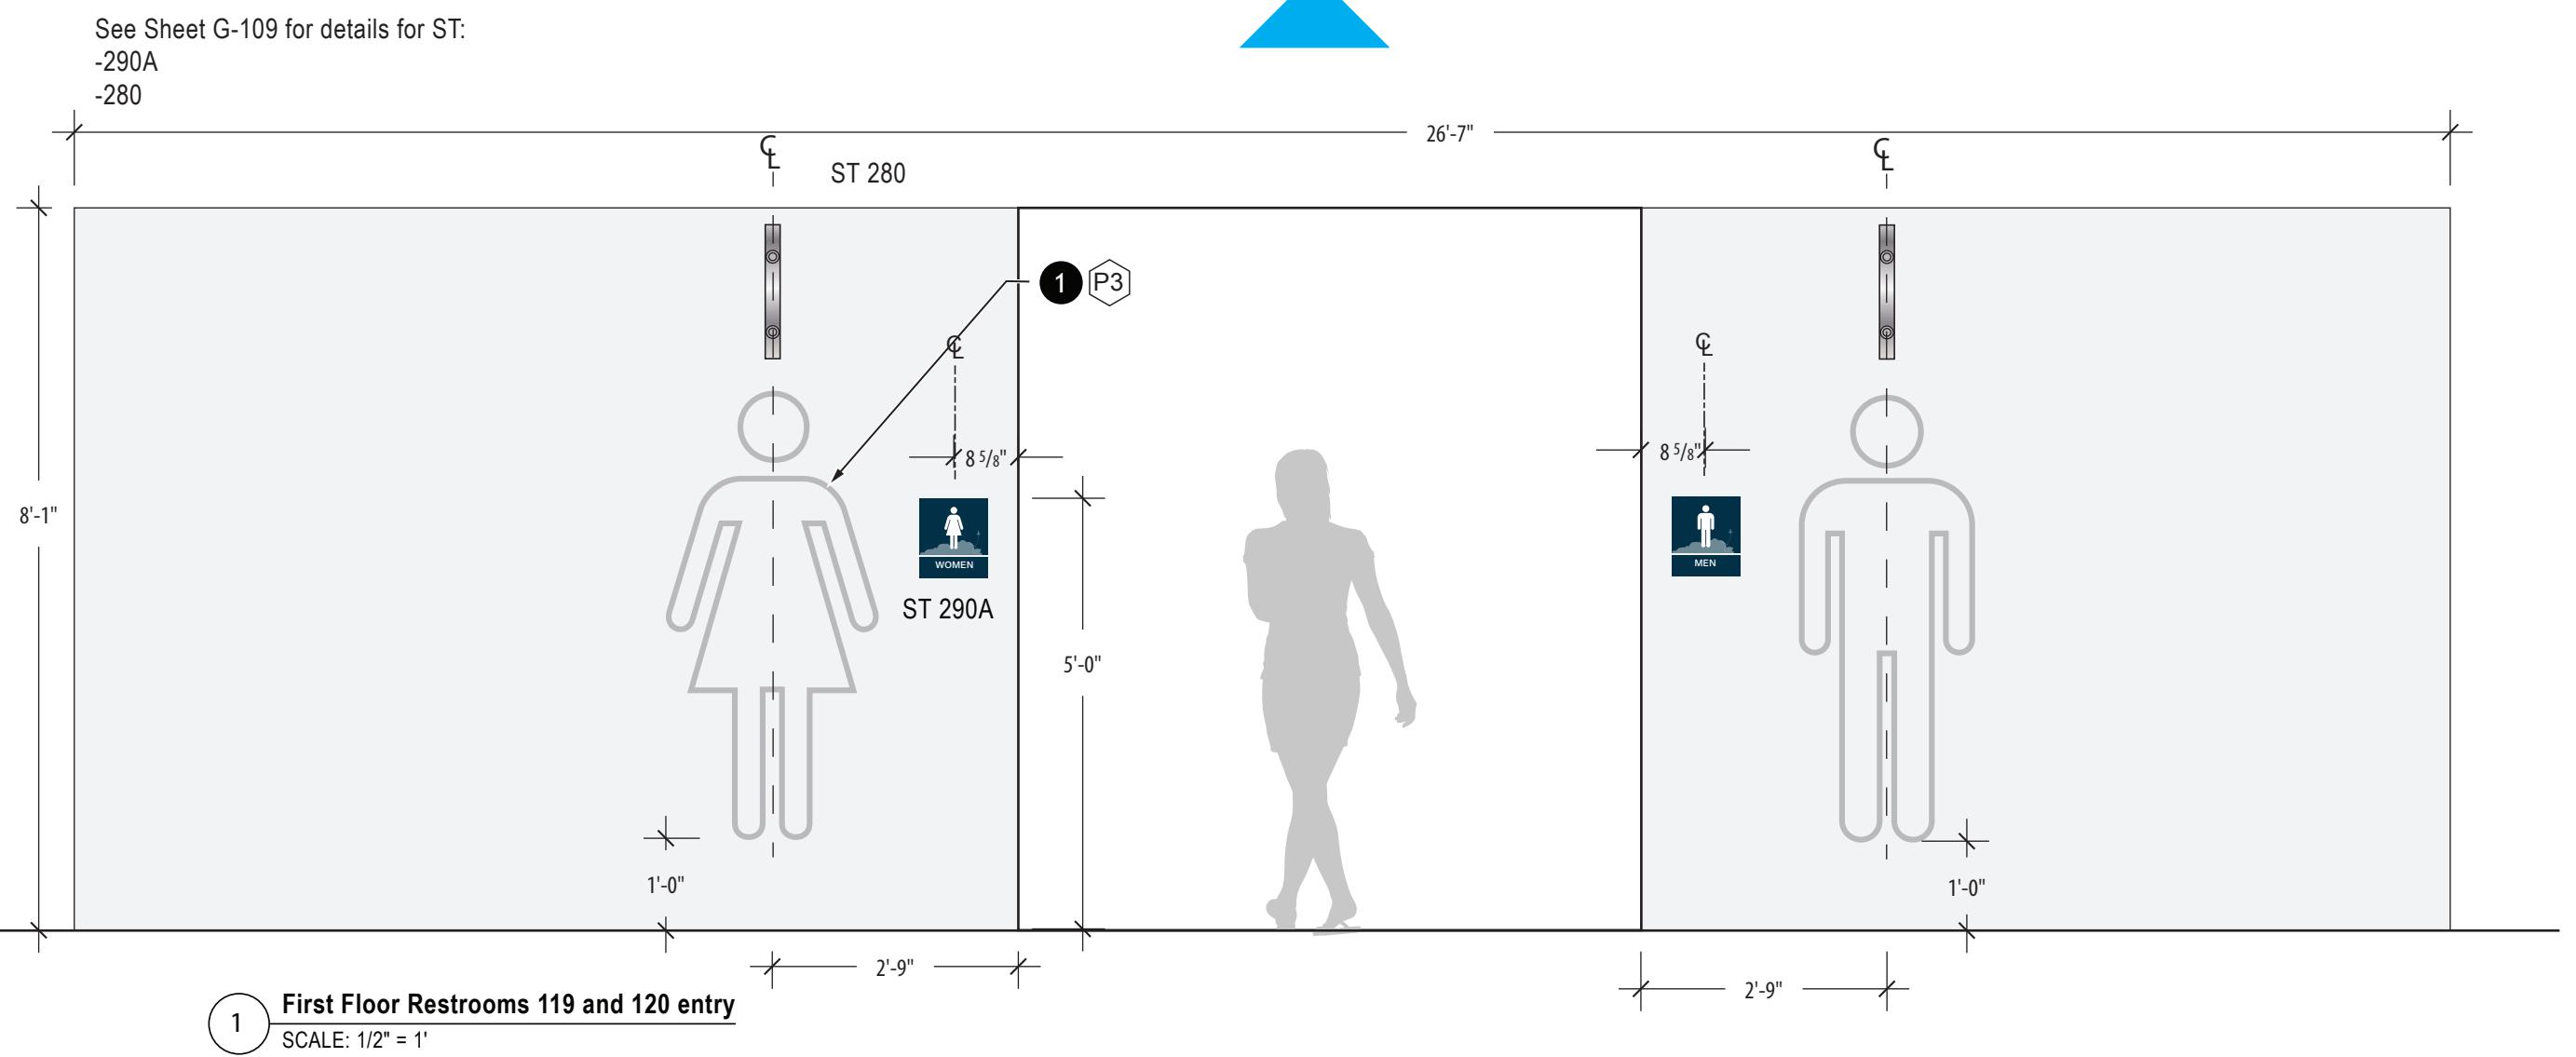
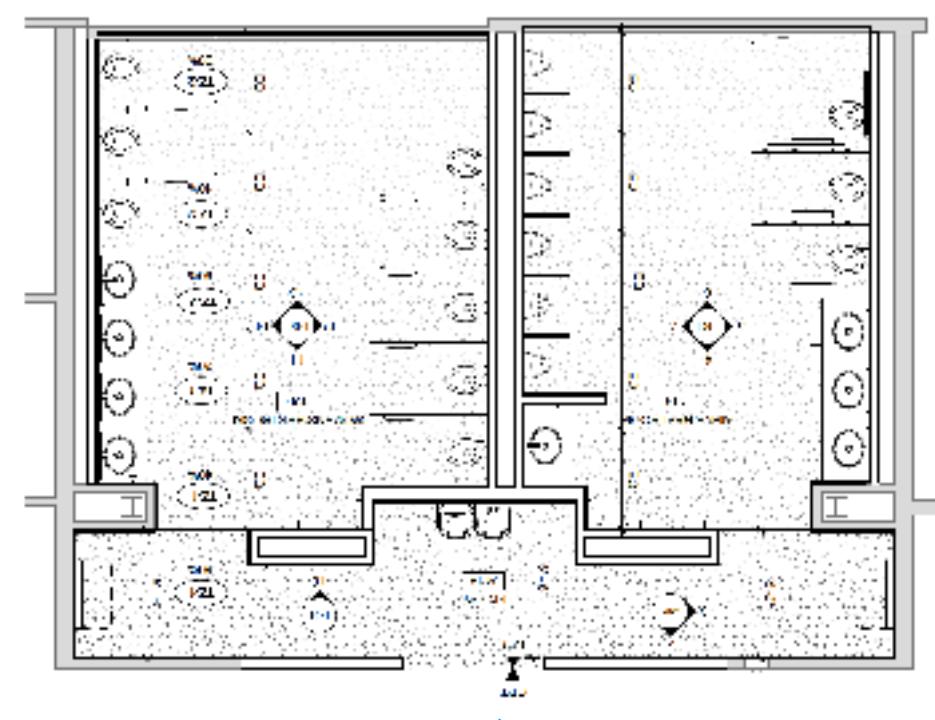


DETAIL NOTES

- ① 1/4" Thick Brushed aluminum cutout symbols, 1/2" stroke.
- ② Pin Mounted and embedded into the wall, flushed.

DEMOLITION / RENOVATIONS AND PHASING BY OTHERS

SIGN TYPE 260.A FIRST FLOOR RESTROOMS SUPER GRAPHIC
SCALE: AS NOTED

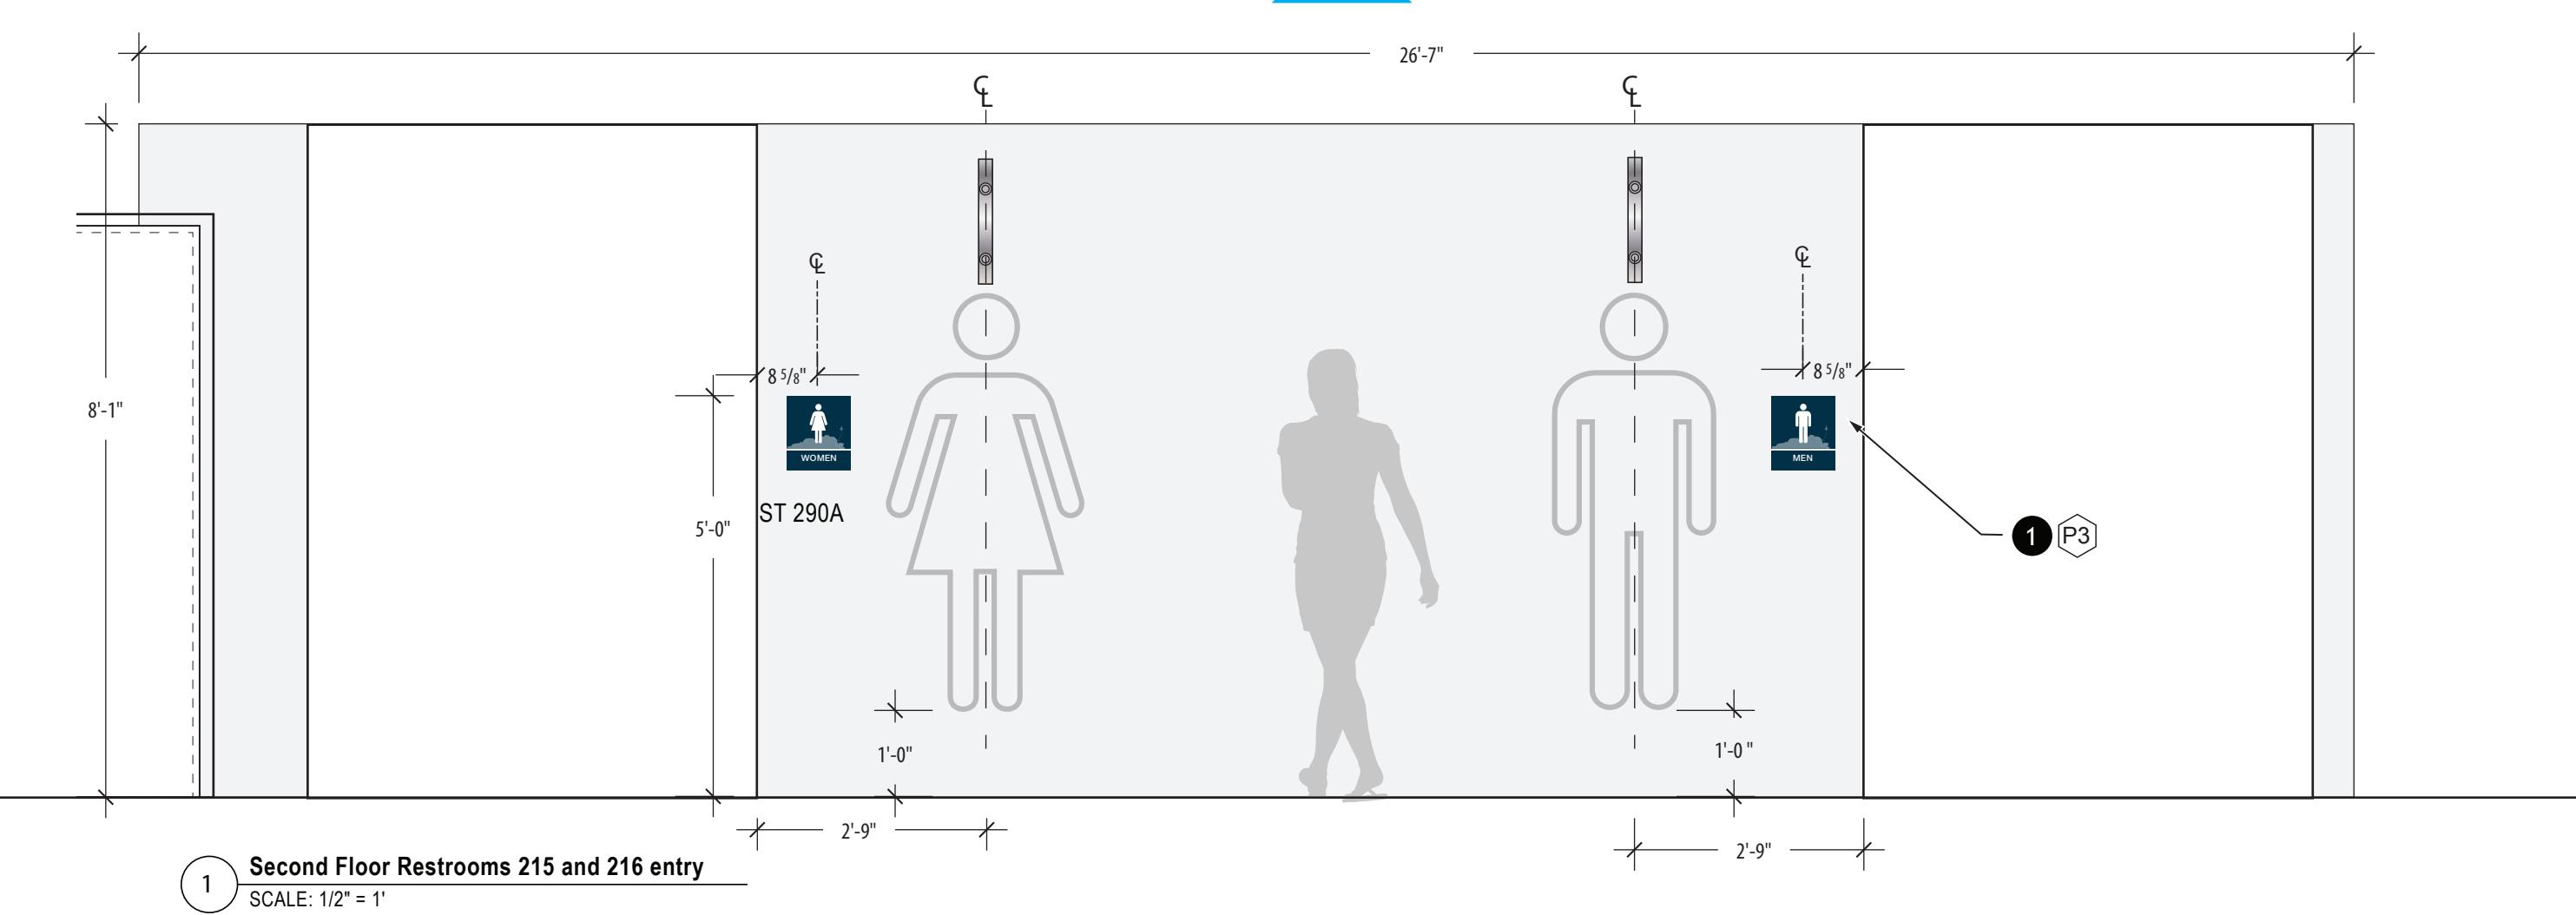
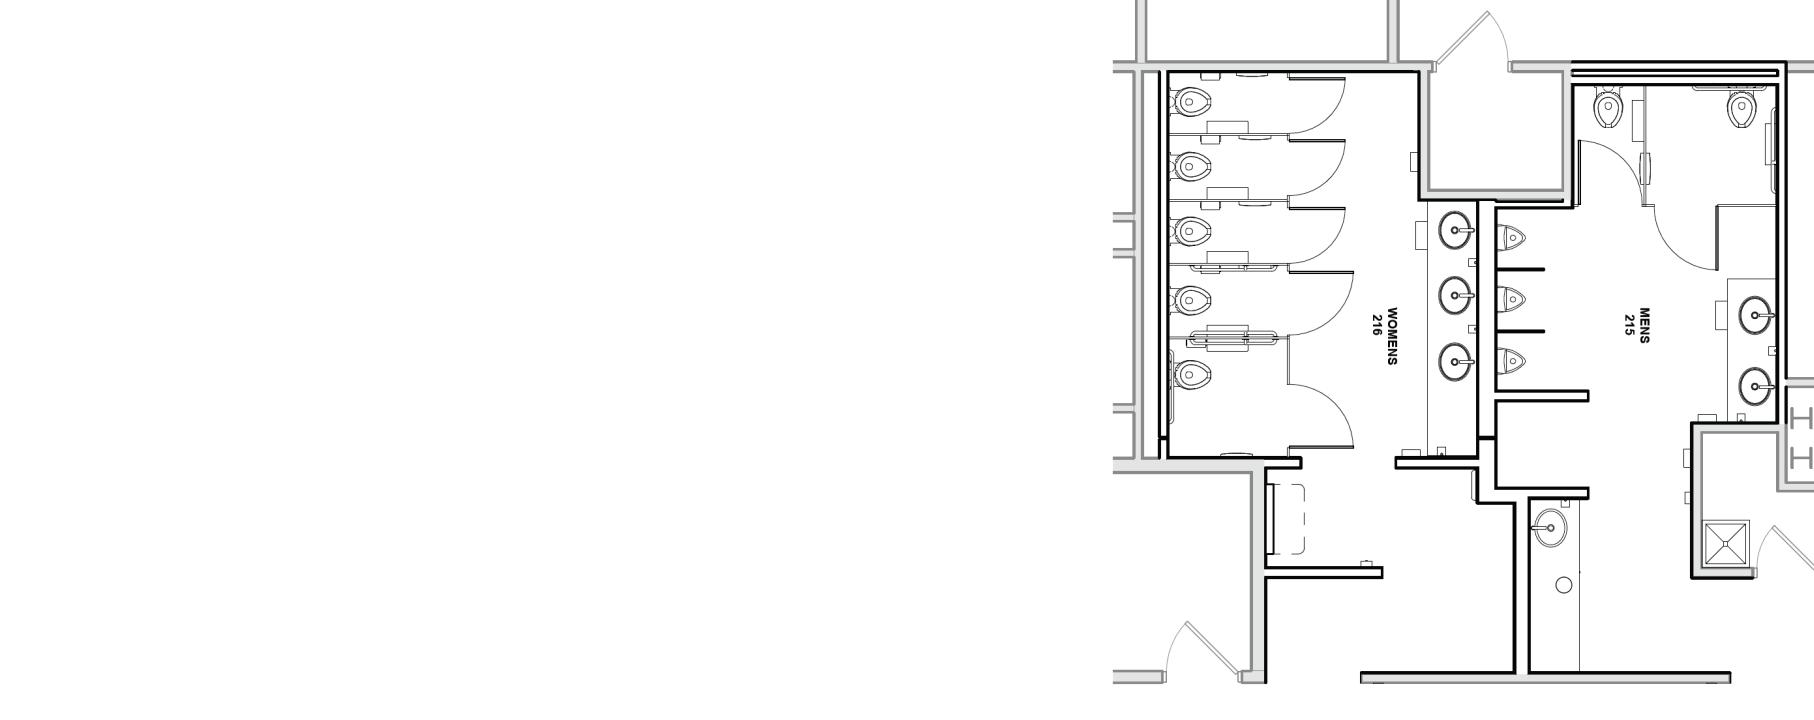


DETAIL NOTES

- ① 1/4" Thick Brushed aluminum cutout symbols, 1/2" stroke.
- ② Pin Mounted and embedded into the wall, flushed.

DEMOLITION / RENOVATIONS AND PHASING BY OTHERS

SIGN TYPE 260.B SECOND FLOOR RESTROOMS SUPER GRAPHIC
SCALE: AS NOTED

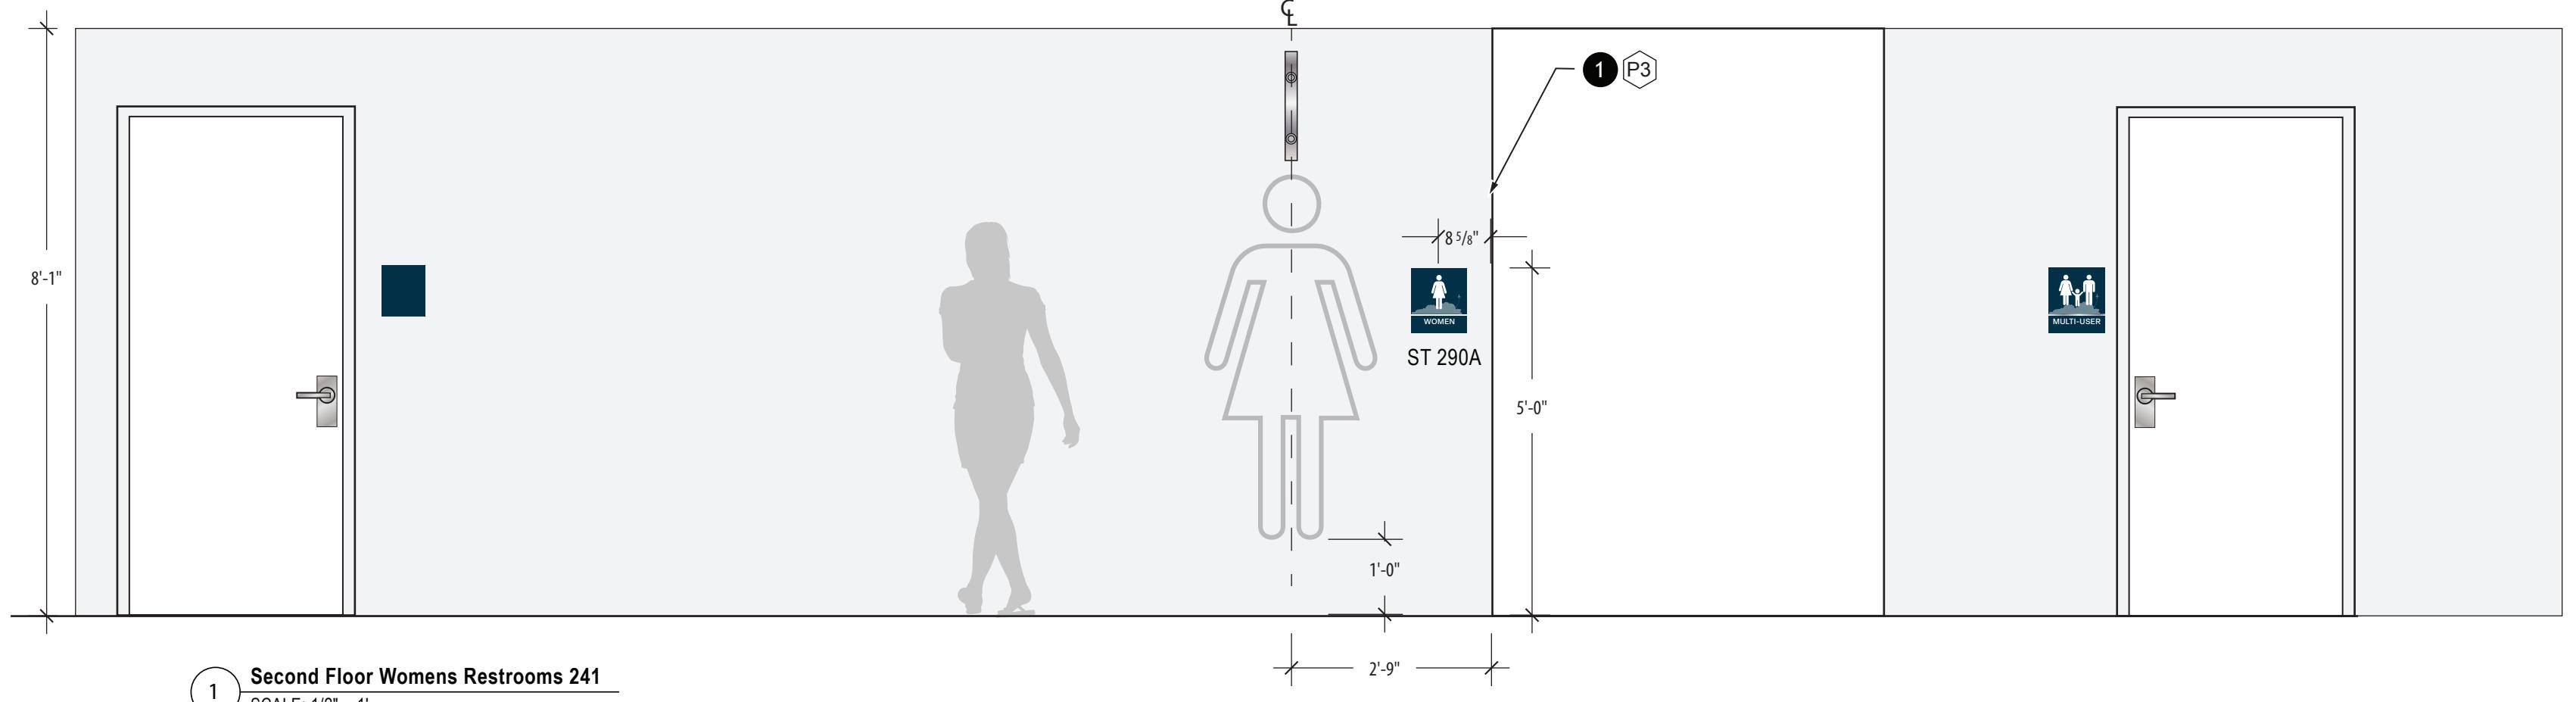
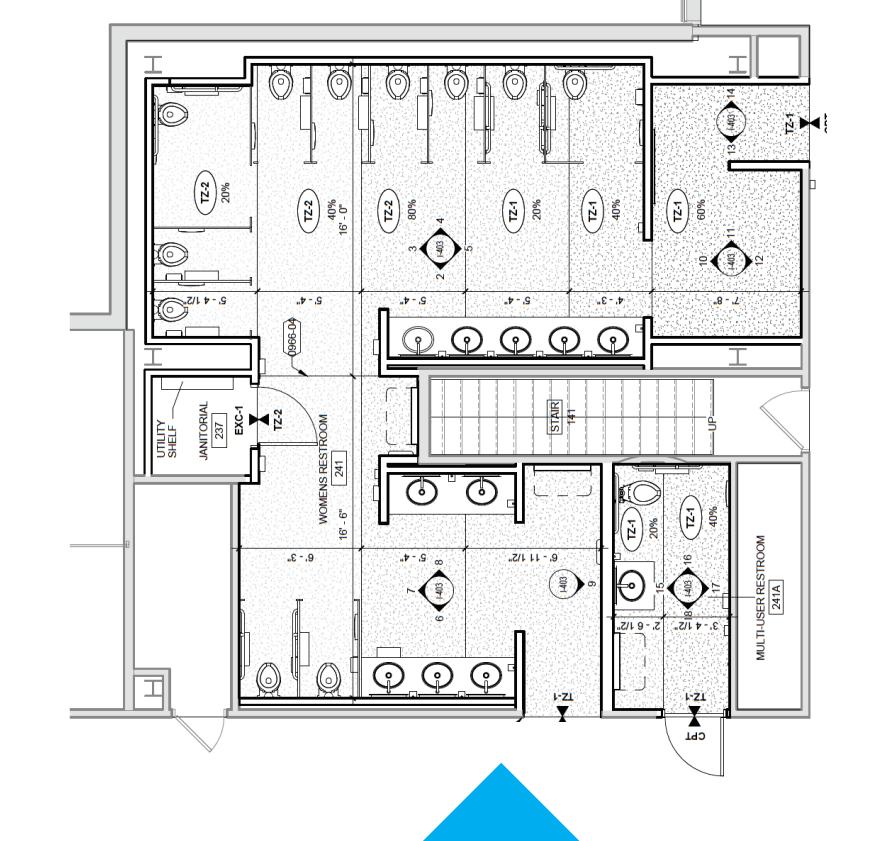


DETAIL NOTES

- ① 1/4" Thick Brushed aluminum cutout symbols, 1/2" stroke.
- ② Pin Mounted and embedded into the wall, flushed.

DEMOLITION / RENOVATIONS AND PHASING BY OTHERS

SIGN TYPE 260.C SECOND FLOOR RESTROOMS SUPER GRAPHIC
SCALE: AS NOTED

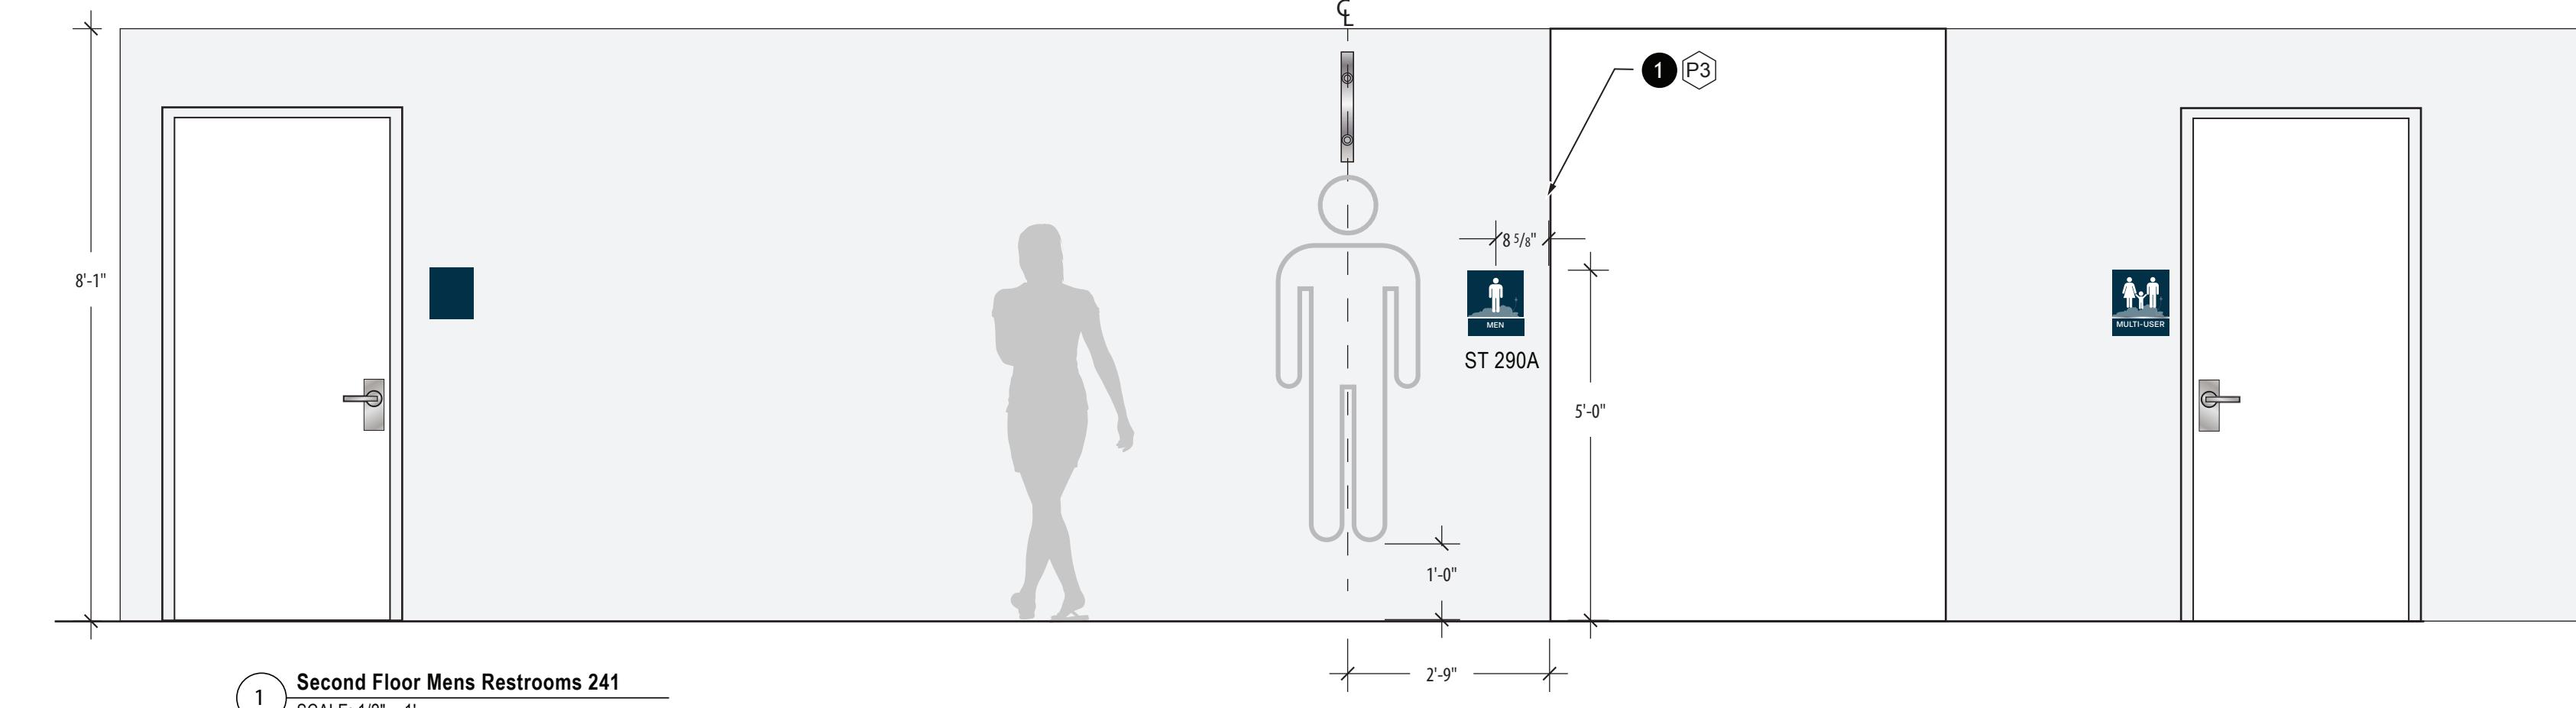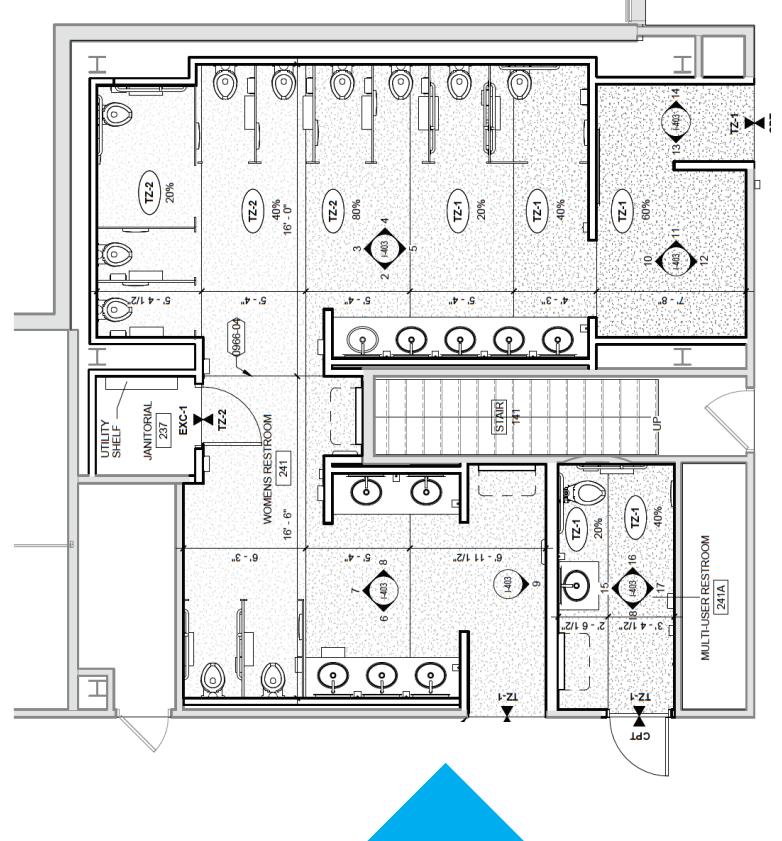

DETAIL NOTES

- ① 1/4" Thick Brushed aluminum cutout symbols, 1/2" stroke.
- ② Pin Mounted and embedded into the wall, flushed.

DEMOLITION / RENOVATIONS AND PHASING BY OTHERS

SIGN TYPE 260.D SECOND FLOOR RESTROOMS SUPER GRAPHIC
SCALE: AS NOTED



© Copyright 2020 Mead & Hunt, Inc.
This document, or any portion thereof, shall not be duplicated, disclosed, or used on any other project without the written consent of Mead & Hunt, Inc. Mead & Hunt, Inc. is responsible for any unauthorized use of, or reference to these documents.

BISHOP INTERNATIONAL AIRPORT


3425 BRISTOL ROAD
FLINT, MICHIGAN 48507

SIGN DETAILS

M&H NO.: 2715900-32483.01
DATE: October 28, 2025
DESIGNED BY: LBNG
DRAWN BY: NGRL
CHECKED BY: RL
DO NOT SCALE DRAWINGS

ENLARGED PLANS &
ELEVATIONS

SHEET NO.: G-108

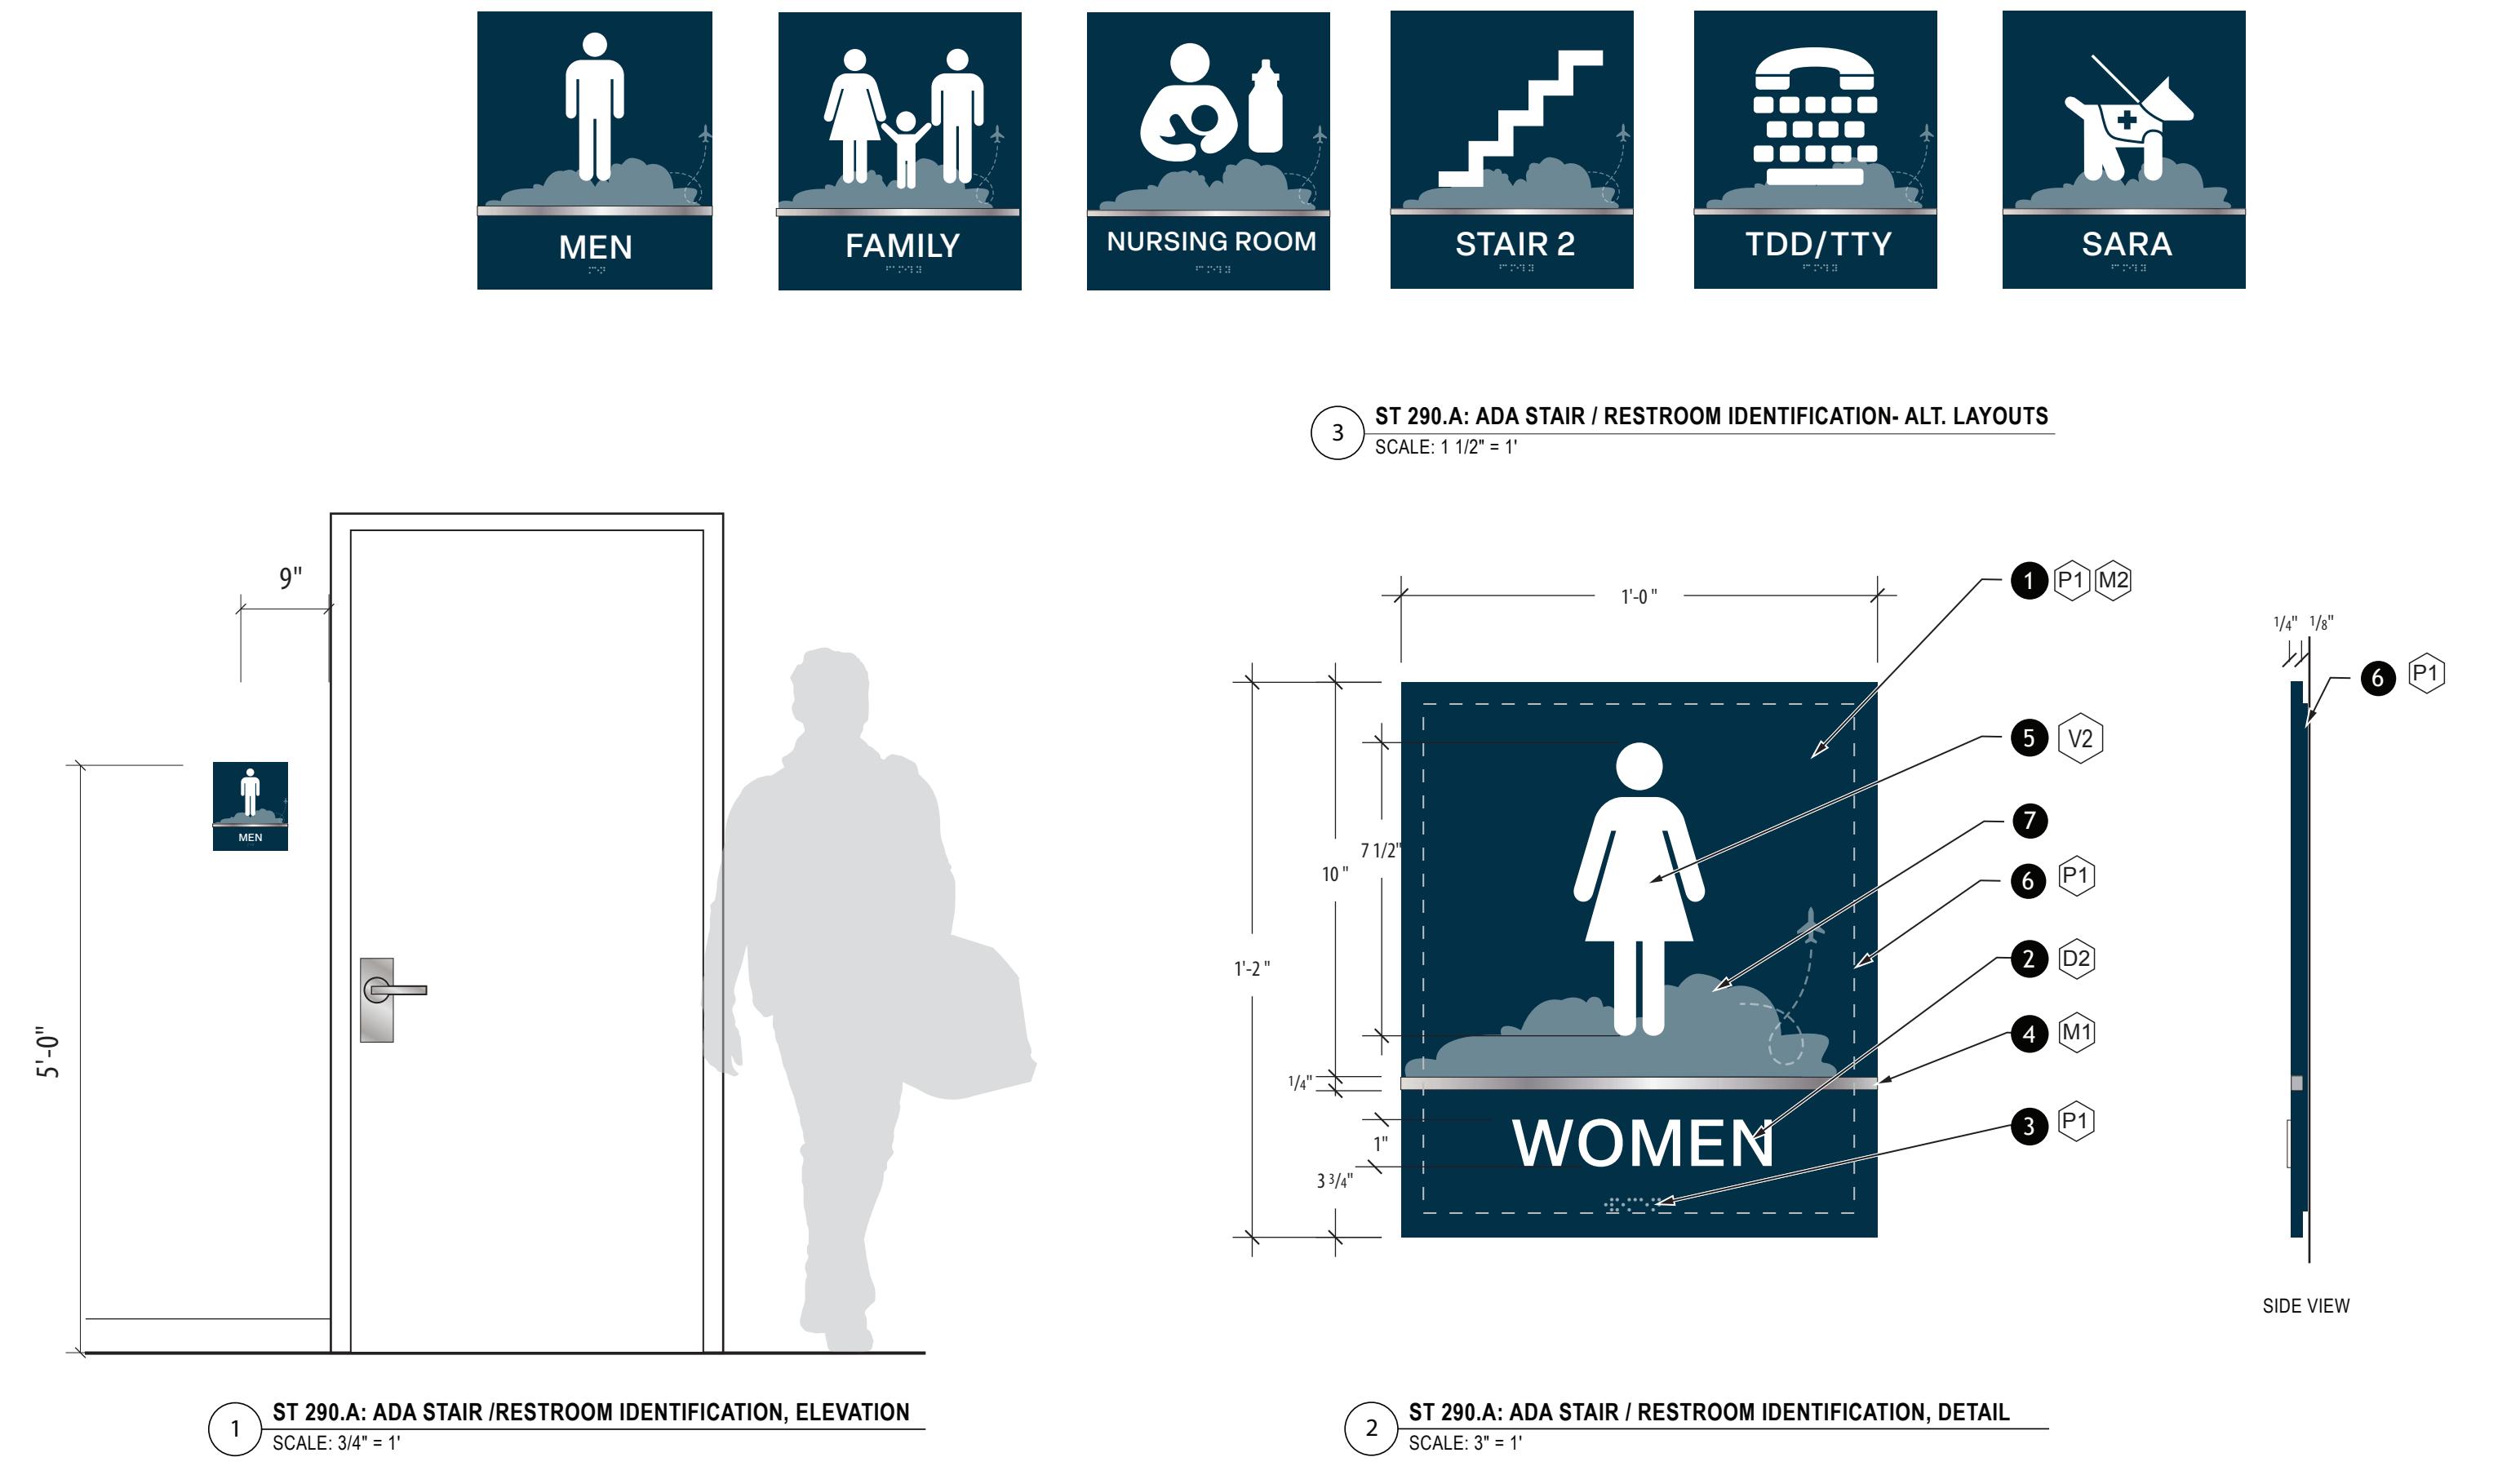


DETAIL NOTES

- 1 1/4" thick 3D printing resin, with second surface paint finish. First surface Cloud and Plane graphics are glossy clear coat.
- 4 Brushed aluminum accent bar, flushed to panel
- 2 3D printing resin raised graphics, tipped with white silkscreen or direct digital printing.
- 3 3D printing Grade 2 Braille
- 5 Direct digital printed messages
- 6 Dashed line represents 1/8" thick acrylic backer
- 7 Second surface paint finish cloud graphic.

DEMOLITION / RENOVATIONS AND PHASING BY OTHERS

SIGN TYPE 290.A ADA STAIR / RESTROOM IDENTIFICATION
SCALE: AS NOTED

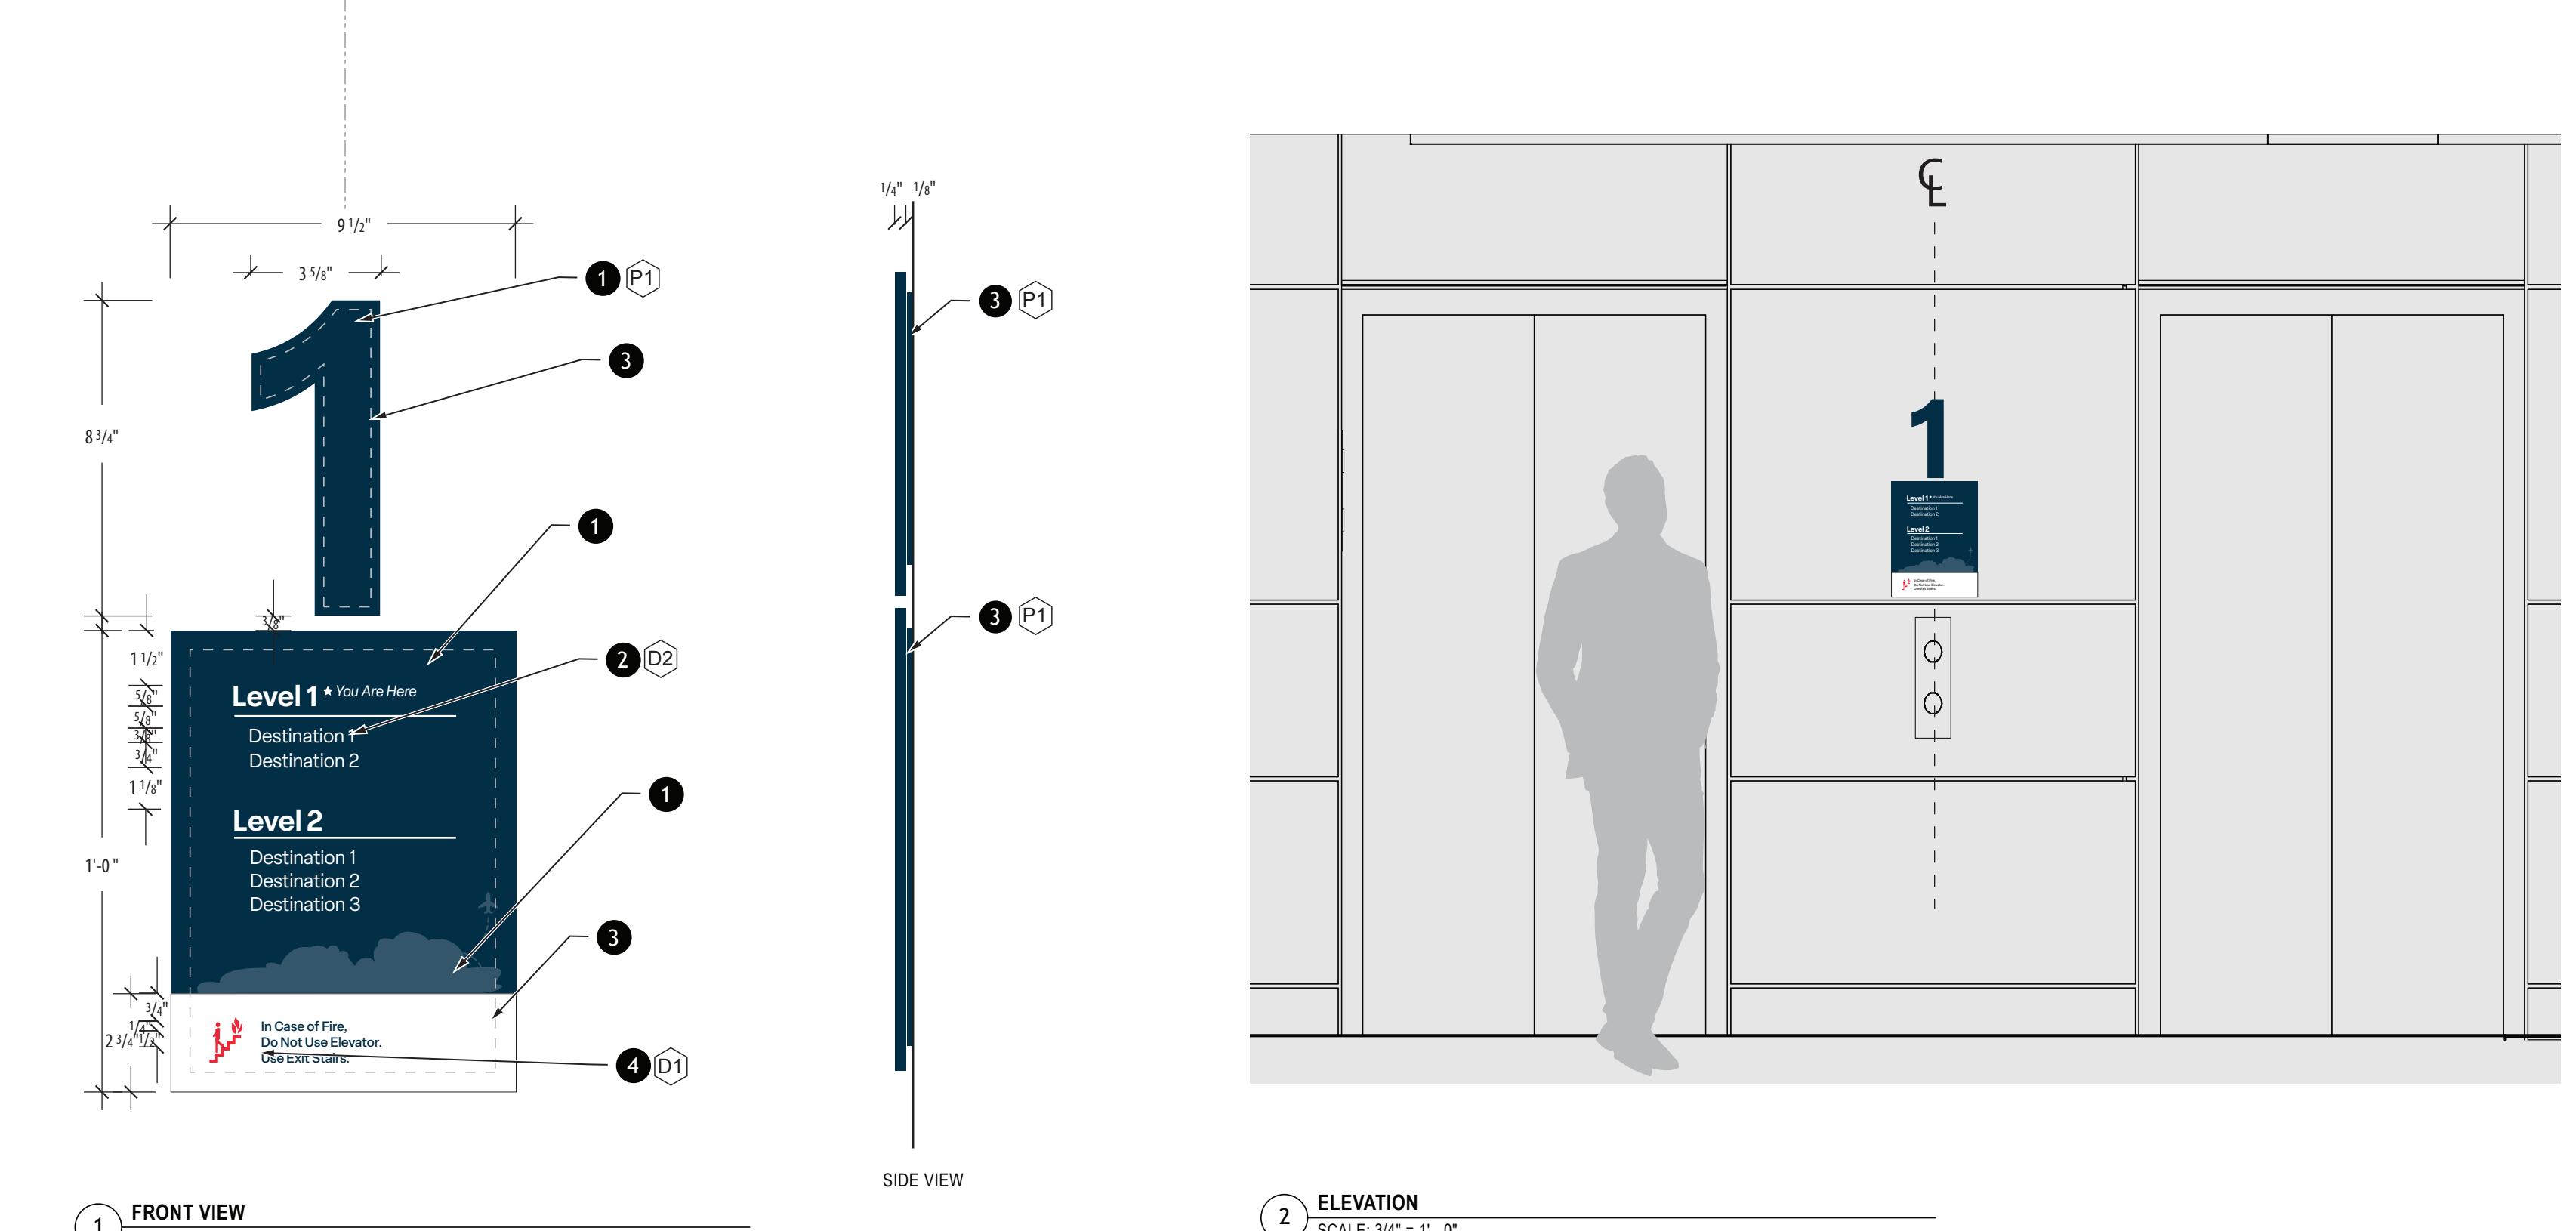

DETAIL NOTES


- 1 1/4" thick P-95 single-sided non-glare panel, with second surface paint finish. First surface Cloud and Plane graphics are glossy clear coat.
- 2 First surface Direct Print white messages
- 3 Dashed line represents 1/8" thick acrylic backer
- 4 Bottom section is first surface direct printed digital graphics

DEMOLITION / RENOVATIONS AND PHASING BY OTHERS

SIGN TYPE 300.A ELEVATOR DIRECTORY
SCALE: AS NOTED

GENERAL NOTES

- 1. Printed colors are for reference only and should not be matched from this page or any other pages in this document.
- 2. Typefaces and artwork are indicated for reference only and shall not be scanned from this page or any other pages in this document. Use only electronic art, provided by the client or Jones Worley. Use only computer-generated fonts.
- 3. Paint finishes all paint finishes to be satin/low gloss unless otherwise noted. Gloss levels are defined following published gloss level specs from Mathews paint company.
- 4. Satin gloss finish/low gloss (15-30 degrees)
- 5. Matte finish (0-8 degrees)
- 6. Textured finish
- 7. Printed vinyls any vinyls with over-printed graphics are to receive a clear overlaminate for protection if the graphics are exposed.
- 8. Glass levels based on a 60 degree gloss meter:
1. High gloss finish (30+ degrees)
2. Semi gloss finish (40-60 degrees)

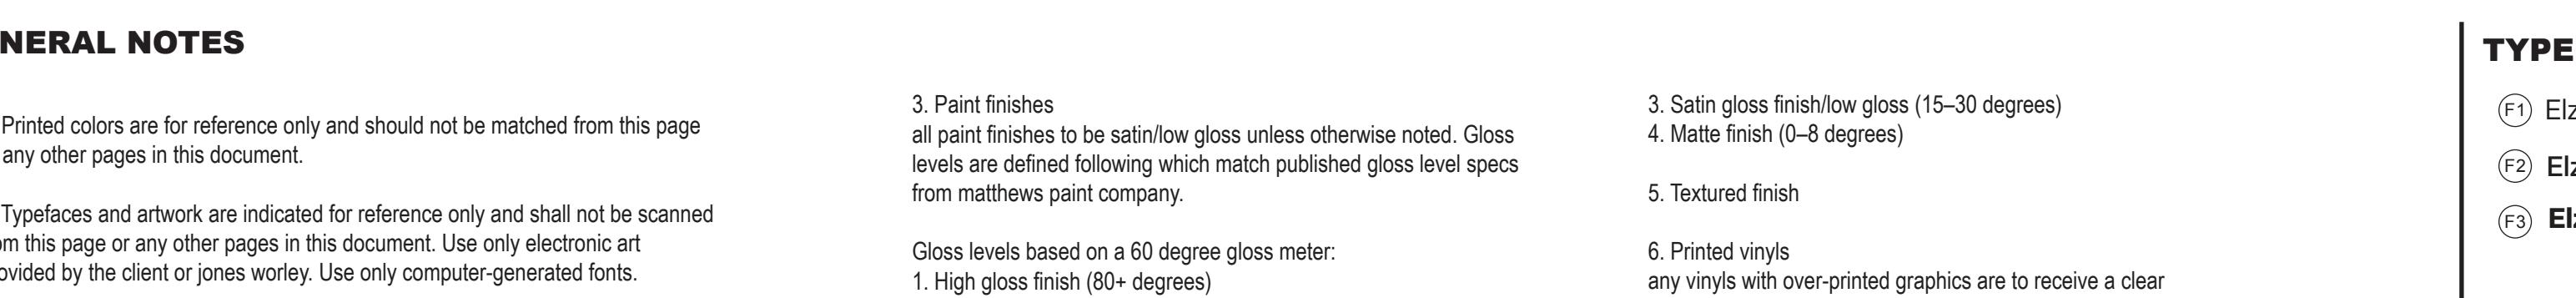

DETAIL NOTES

- 1 1/4" thick 3D printing resin non-glare, with second surface paint finish.
- 2 3D printing resin raised graphics, tipped with white silkscreen or direct digital printing.
- 3 3D printing Grade 2 Braille
- 4 Direct digital printed messages
- 5 Dashed line represents 1/8" thick acrylic backer

DEMOLITION / RENOVATIONS AND PHASING BY OTHERS

SIGN TYPE 290.B EGRESS STAIR ID
SCALE: AS NOTED




DETAIL NOTES

- 1 Digital printed graphics wrap around column, with clear matte finish overlaminate.

DEMOLITION / RENOVATIONS AND PHASING BY OTHERS

SIGN TYPE 360 BAGGAGE CLAIM ID
SCALE: AS NOTED

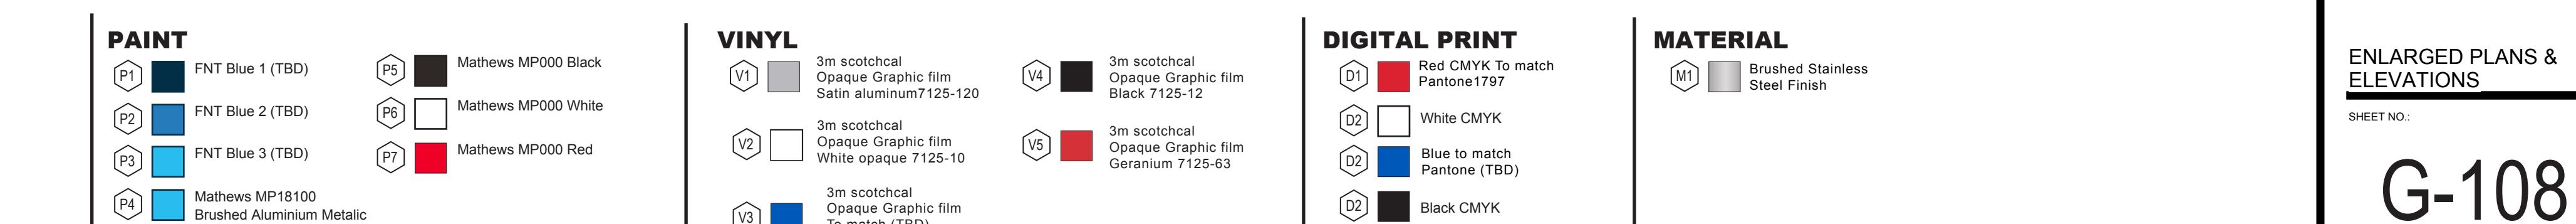

ENLARGED PLANS &
ELEVATIONS

SHEET NO.: G-108



© Copyright 2020 Mead & Hunt, Inc.
This document, or any portion thereof, shall
not be duplicated, disclosed, or used on any
other project without the written consent of
Mead & Hunt, Inc. Mead & Hunt, Inc. is
responsible for any unauthorized use, or
alteration to these documents.

BISHOP INTERNATIONAL AIRPORT

3425 BRISTOL ROAD
FLINT, MICHIGAN 48507

SIGN DETAILS

M&H NO.: 2715900-32483.01
DATE: October 28, 2025
DESIGNED BY: LBNG
DRAWN BY: NGRL
CHECKED BY: RL
DO NOT SCALE DRAWINGS

ENLARGED PLANS &
ELEVATIONS

SHEET NO.: G-109

DETAIL NOTES

① 1/8" thick P-95 double-sided non-glare panel, with second surface paint finish. First surface Cloud and Plane graphics are glossy clear coat.
② Matte finish white cut-out film graphics.
③ 2" Deep Sign cabinet with structural framing and rounded corners. Brushed aluminum cladding returns.

DEMOLITION / RENOVATIONS AND PHASING BY OTHERS

SIGN 220.B GATE IDENTIFICATION- FLAG MOUNT
TYPE 220.B SCALE: AS NOTED

DETAIL NOTES

① 1/8" thick P-95 double-sided non-glare panel, with second surface paint finish. First surface Cloud and Plane graphics are glossy clear coat.
② Matte finish white cut-out film graphics.
③ 2" Deep Sign cabinet with structural framing and rounded corners. Brushed aluminum cladding returns.

DEMOLITION / RENOVATIONS AND PHASING BY OTHERS

SIGN 280 AMENITY IDENTIFICATION- FLAG MOUNT
TYPE 280 SCALE: AS NOTED

DETAIL NOTES

① 1/8" thick P-95 double-sided non-glare panel, with second surface paint finish. Cloud and Plane graphics are glossy clear coat.
② Matte finish white cut-out film graphics.
③ 2" Deep Sign cabinet with structural framing and rounded corners. Brushed aluminum cladding returns.

DEMOLITION / RENOVATIONS AND PHASING BY OTHERS

SIGN 400.C CURBSIDE DOOR GRAPHICS
TYPE 400.C SCALE: AS NOTED

GENERAL NOTES	TYPEFACES	PAINT	VINYL	DIGITAL PRINT	MATERIAL
1. Printed colors are for reference only and should not be matched from this page or any other pages in this document.	① Elza Regular	P1 FNT Blue 1 (TBD)	V1 3m scotchl Opaque Graphic film Satin aluminum 7125-120	D1 Red CMYK To match Pantone 1979	M1 Brushed Stainless Steel Finish
2. Matte finish white cut-out film graphics.	② Elza Medium	P2 FNT Blue 2 (TBD)	V2 3m scotchl Opaque Graphic film White opaque 7125-10	D2 White CMYK	
3. Typefaces and artwork are indicated for reference only and shall not be scanned from this page or any other pages in this document. Use only electronic art, provided by the client or Jones Worley. Use only computer-generated fonts.	③ Elza Bold	P3 FNT Blue 3 (TBD)	V3 3m scotchl Opaque Graphic film Geranium 7125-63	D3 Blue to match Pantone (TBD)	
4. Class levels based on a 60 degree gloss meter: 1. High gloss finish (30+ degrees) 2. Semi gloss finish (40-60 degrees)	5. Satin gloss finish/low gloss (15-30 degrees) 6. Matte finish (0-8 degrees) 7. Textured finish	P4 Mathews MP18100 Brushed Aluminum Metallic	V4 3m scotchl Opaque Graphic film Black 7125-12	D4 Black CMYK	
8. Printed vinyls any vinyls with over-printed graphics are to receive a clear overlaminate for protection if the graphics are exposed.			V5 3m scotchl Opaque Graphic film To match (TBD)		


C:\Revit\Local\23483.01-A-4224_gen\molice\8825.01

3/12/2025 3:59:30 PM



© Copyright 2025 Mead & Hunt, Inc.
This document, or any portion thereof, shall not be duplicated, disclosed, or used on any other project without the express written consent of Mead & Hunt, Inc. Mead & Hunt, Inc. is responsible for any unauthorized use, or alteration to these documents.


1 2 3 4 5 6
7 8 9 10 11

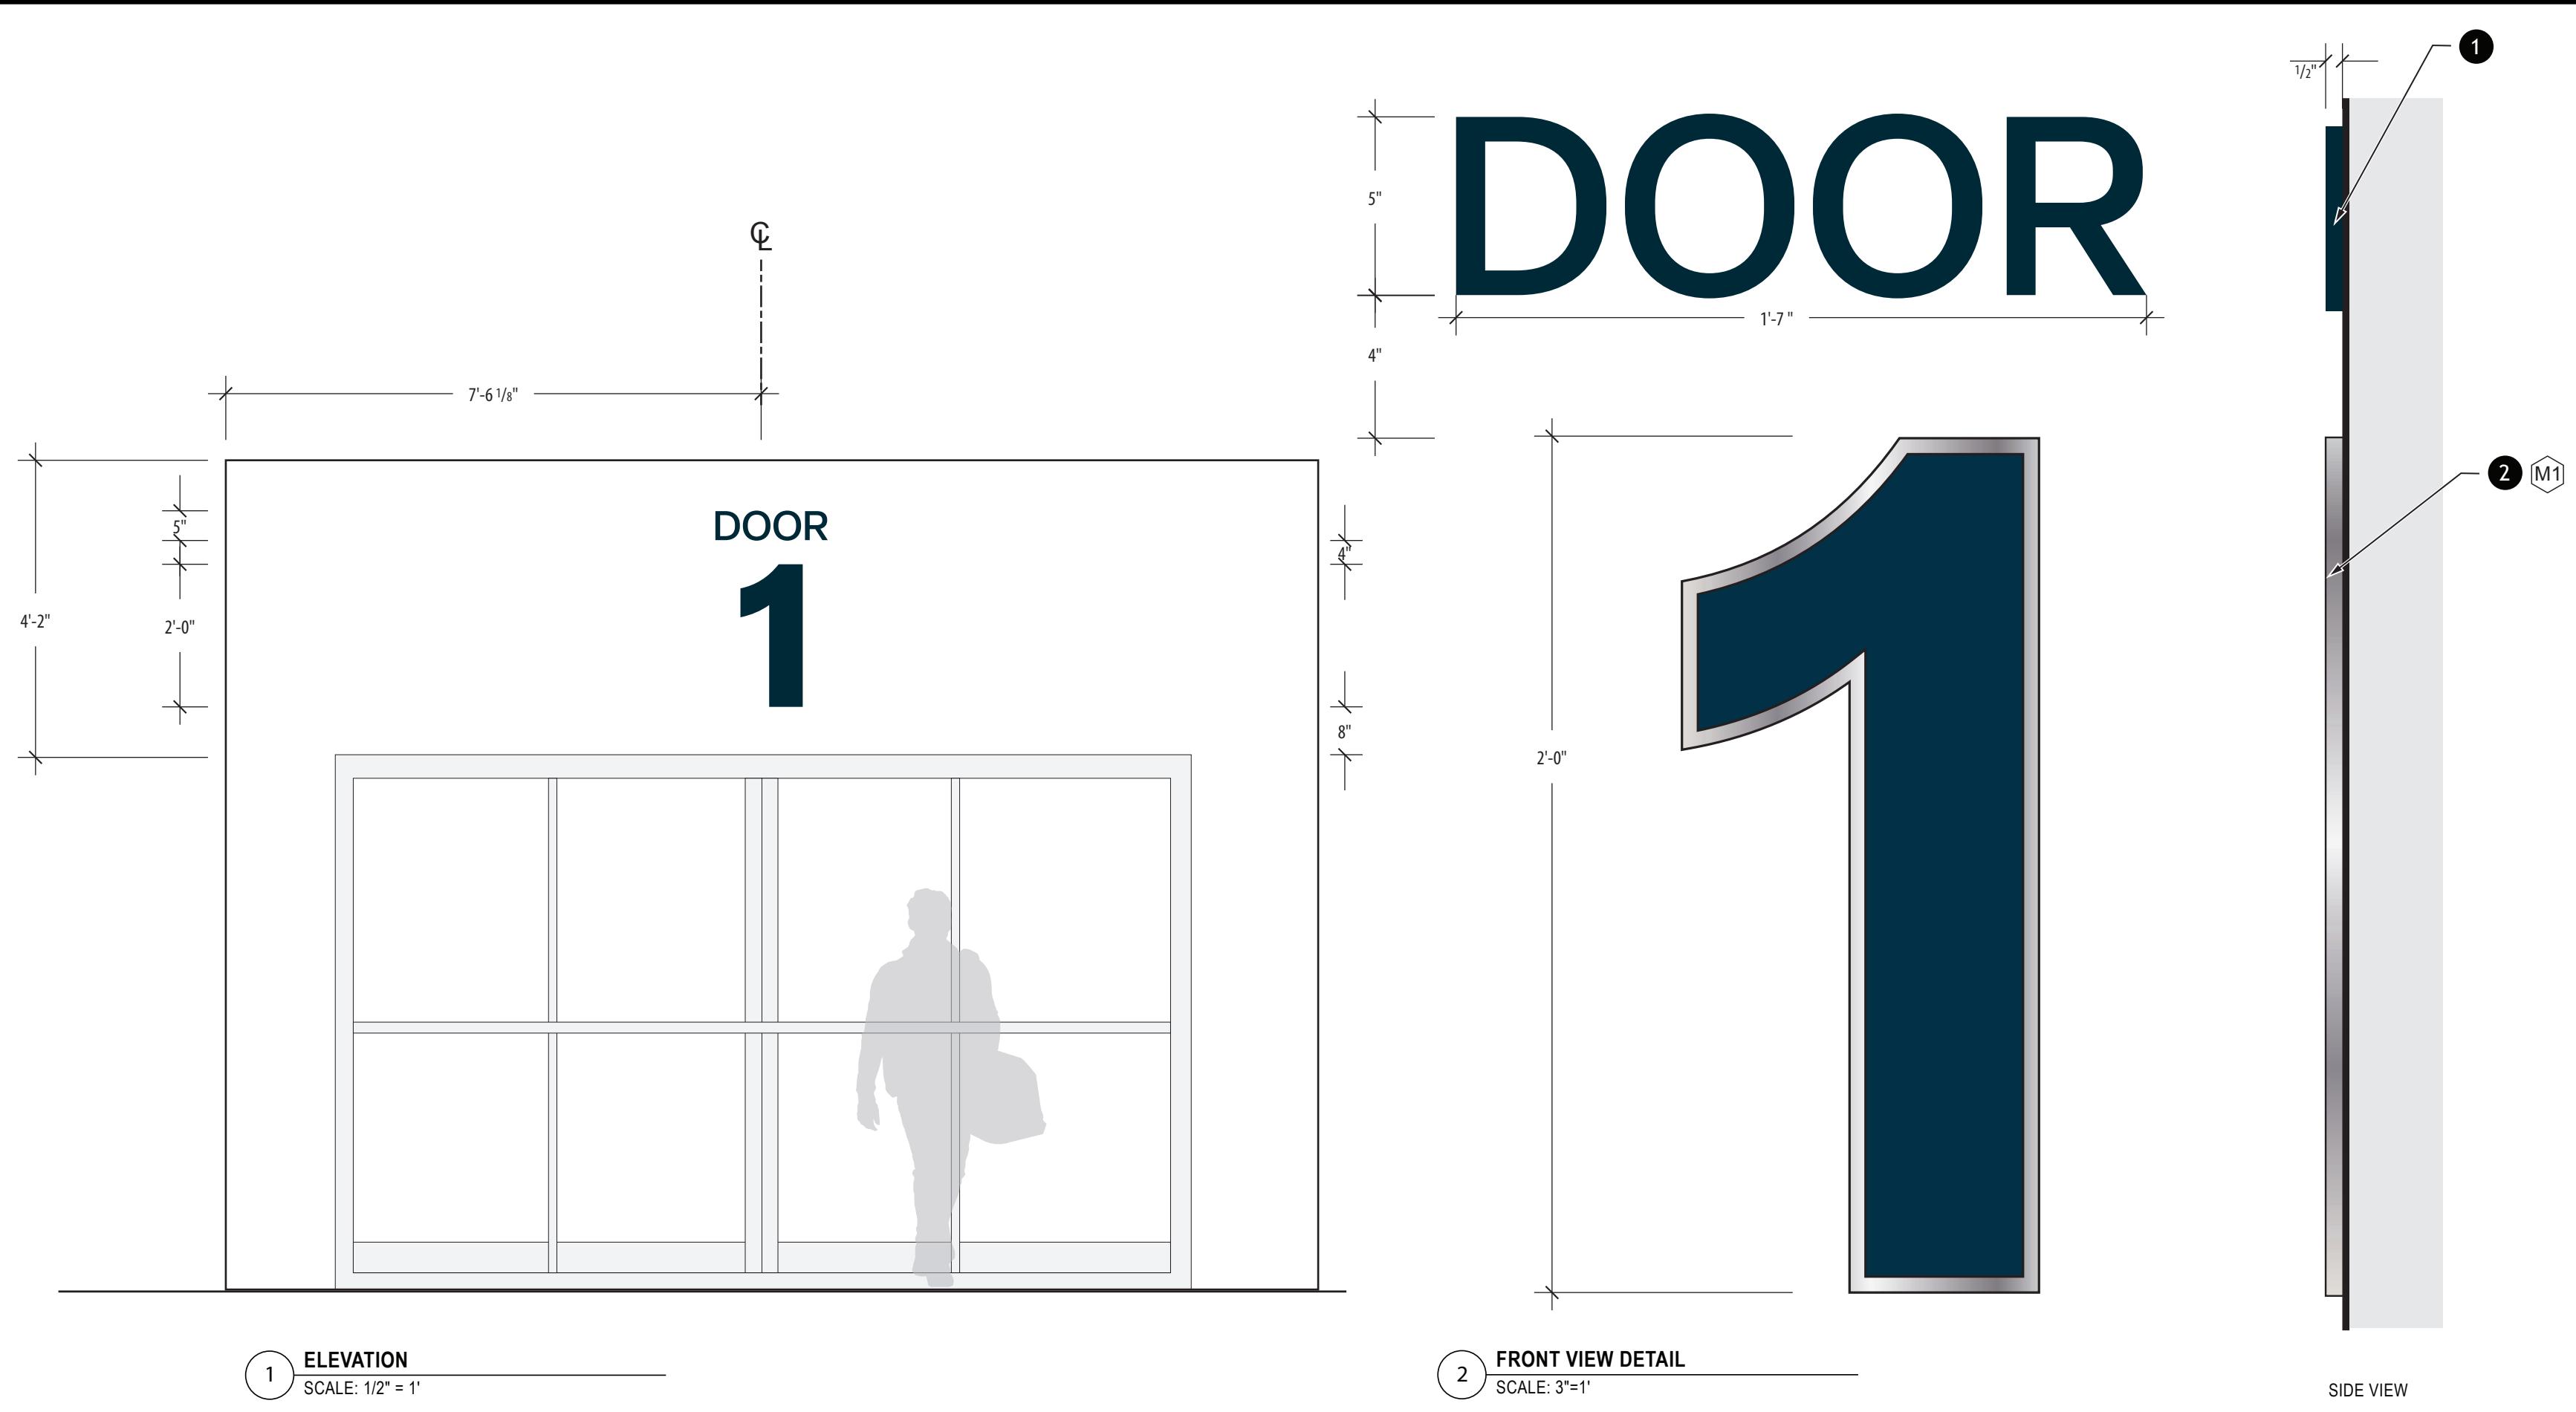

DETAIL NOTES

- ① 1/2" thk. fabricated acrylic numerals
- ② Brushed aluminum returns numeral only.
- ③ Mechanically fasten to wall with concealer fasteners.
- DEMOLITION / RENOVATIONS AND PHASING BY OTHERS


SIGN TYPE 400.B CURBSIDE DOOR GRAPHICS
SCALE: AS NOTED

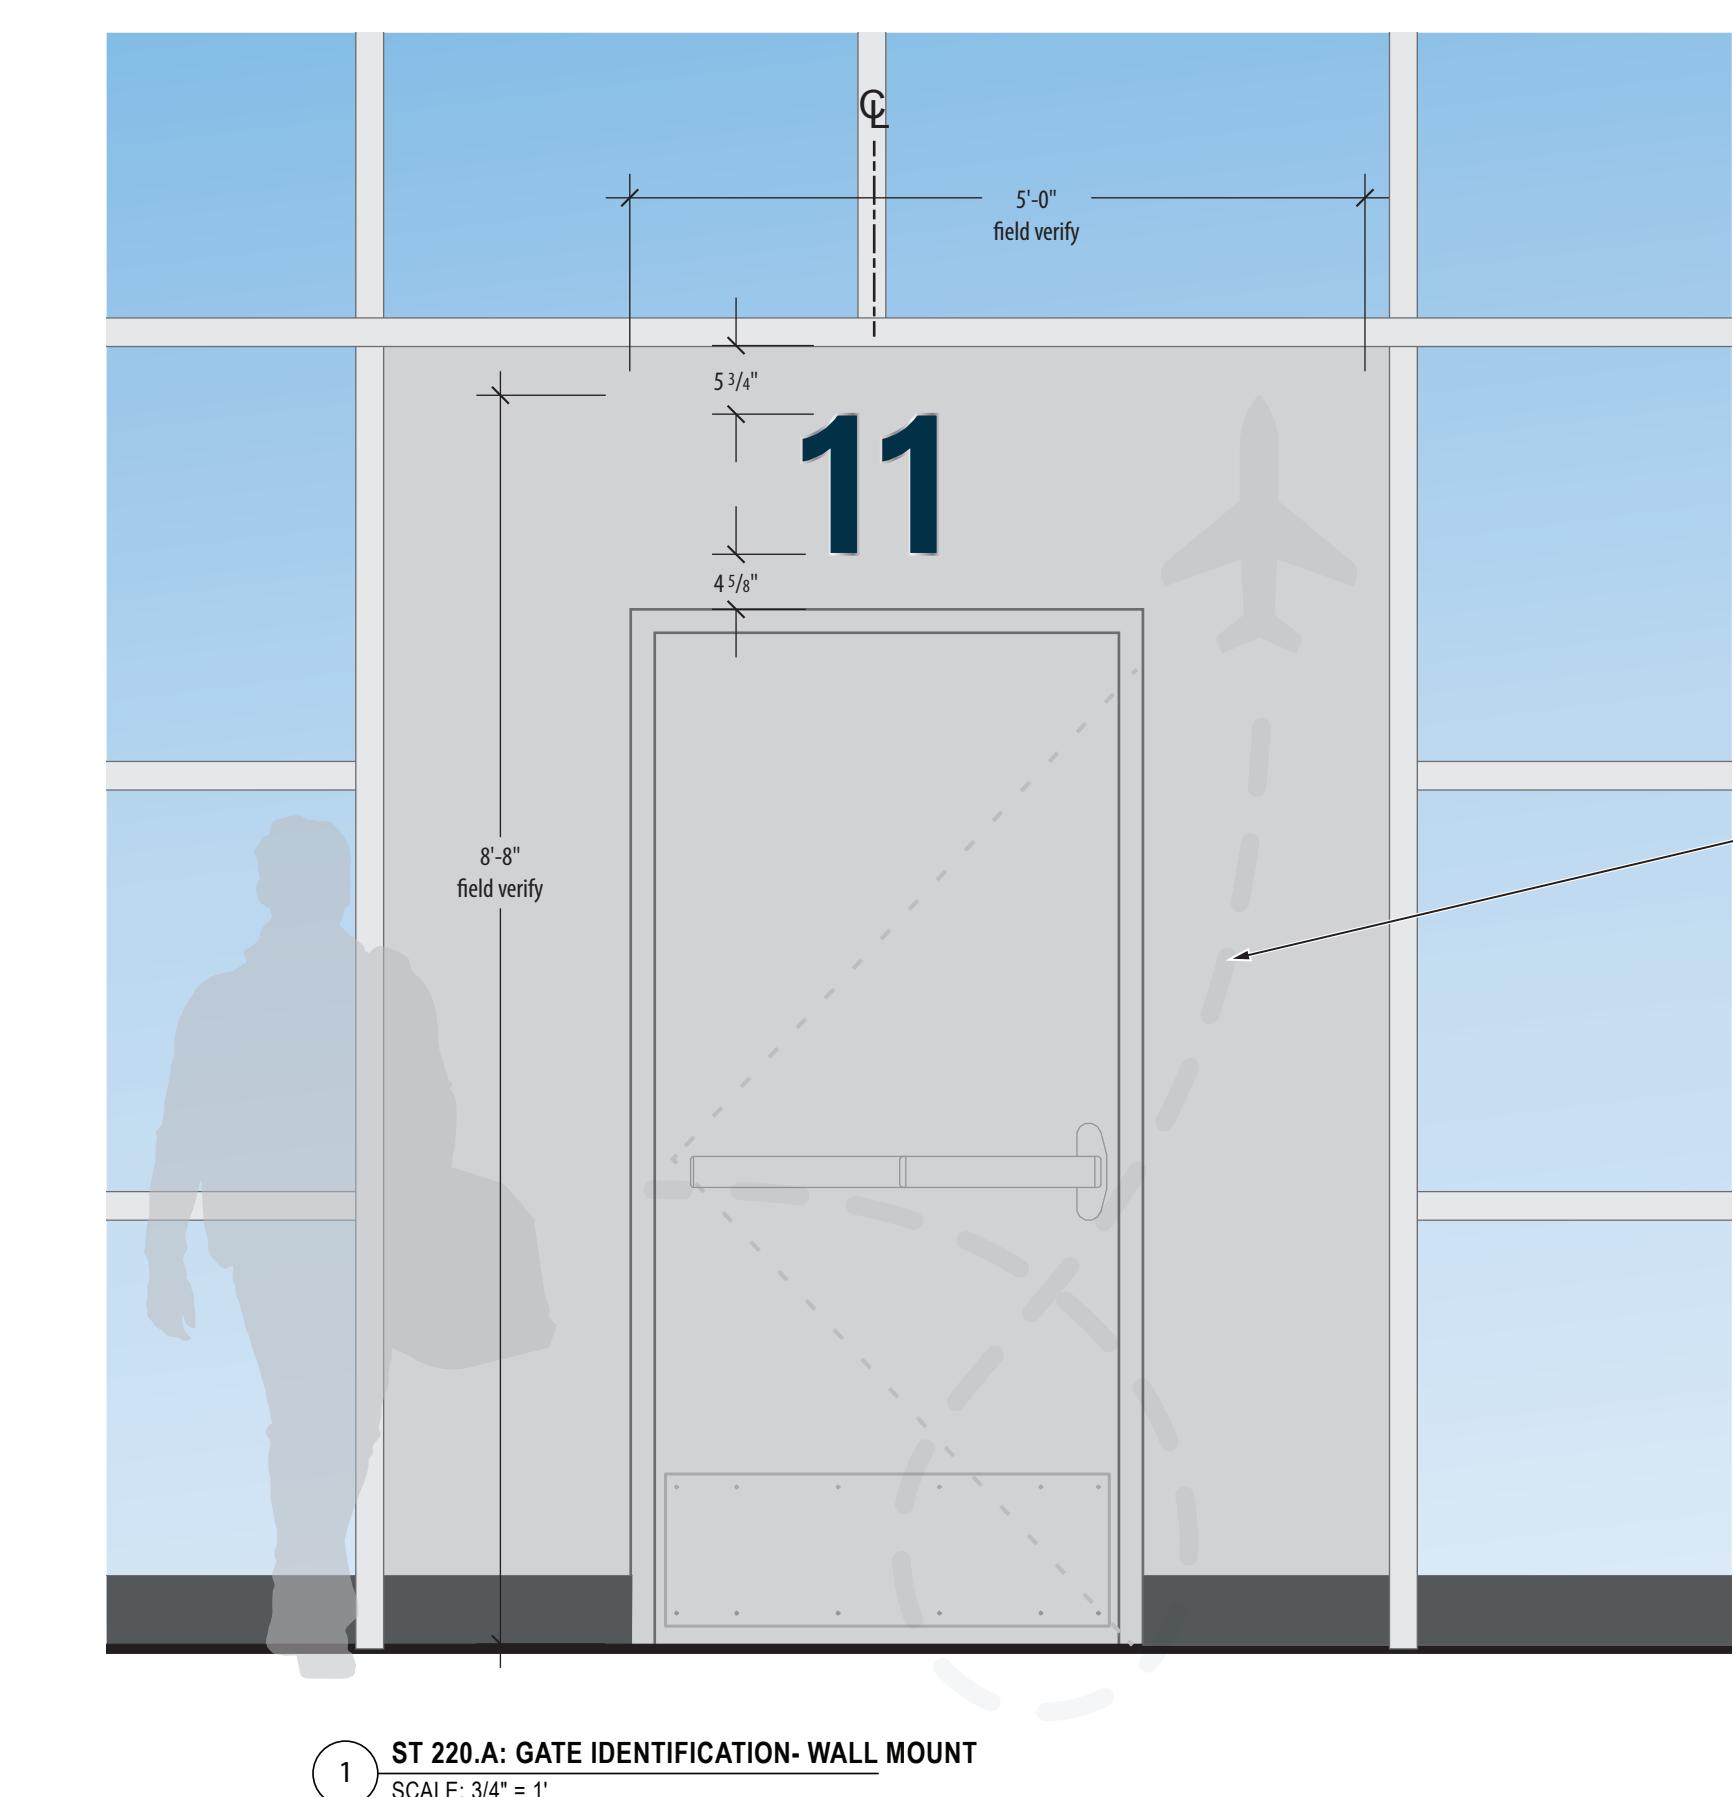

DETAIL NOTES


- ① 1/2" thk. fabricated acrylic numerals
- ② Brushed aluminum returns
- ③ Numerals are wall pin mounted.
- ④ Wall Graphics cut-out premium wrap Film
- DEMOLITION / RENOVATIONS AND PHASING BY OTHERS

SIGN TYPE 220.A GATE IDENTIFICATION- WALL MOUNT
SCALE: AS NOTED

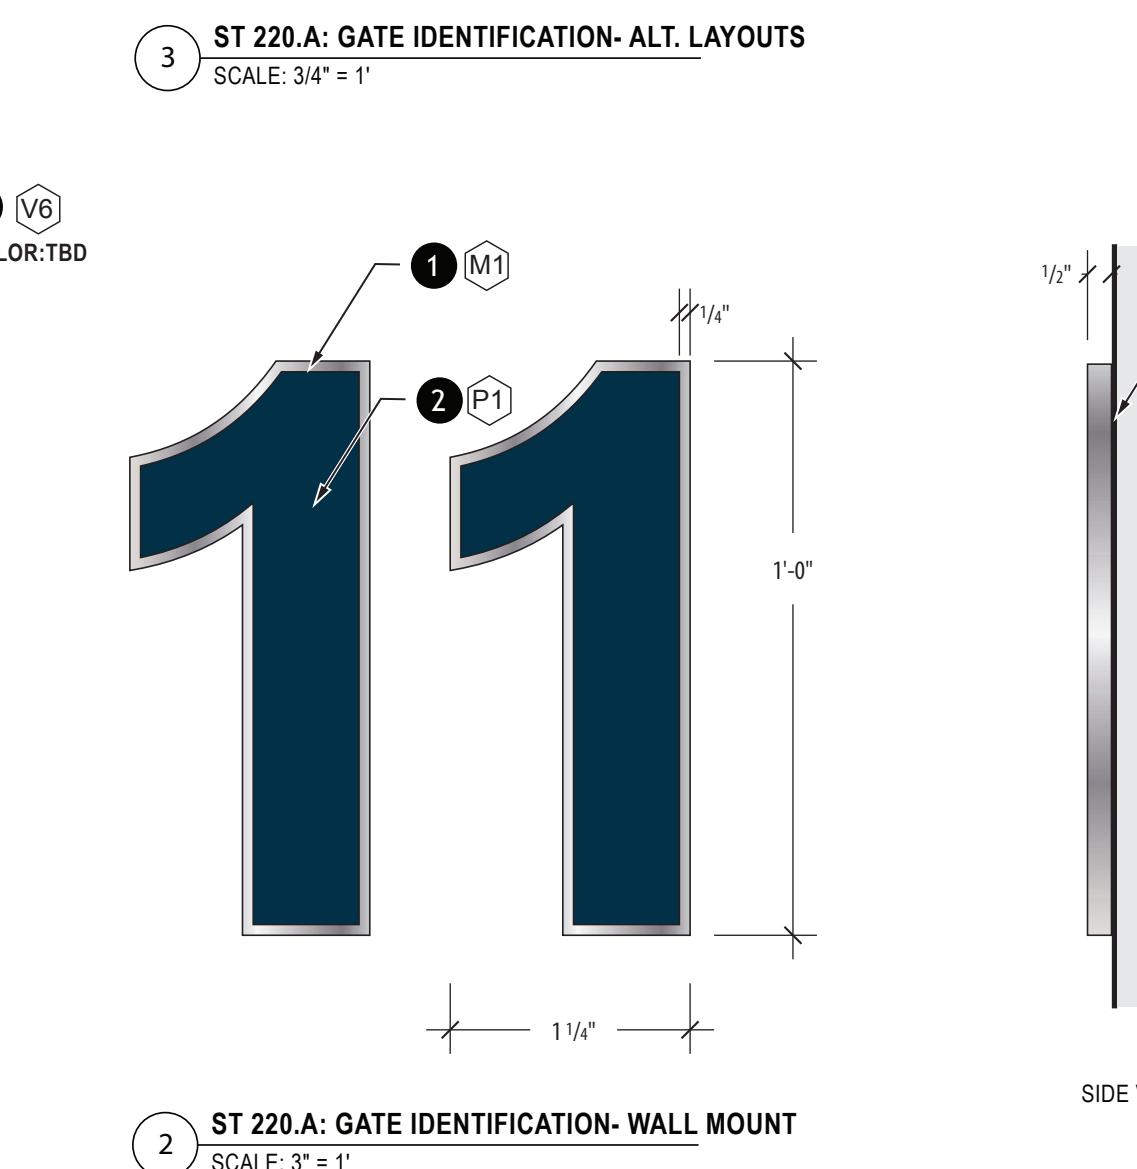

BISHOP INTERNATIONAL AIRPORT


3425 BRISTOL ROAD
FLINT, MICHIGAN 48507

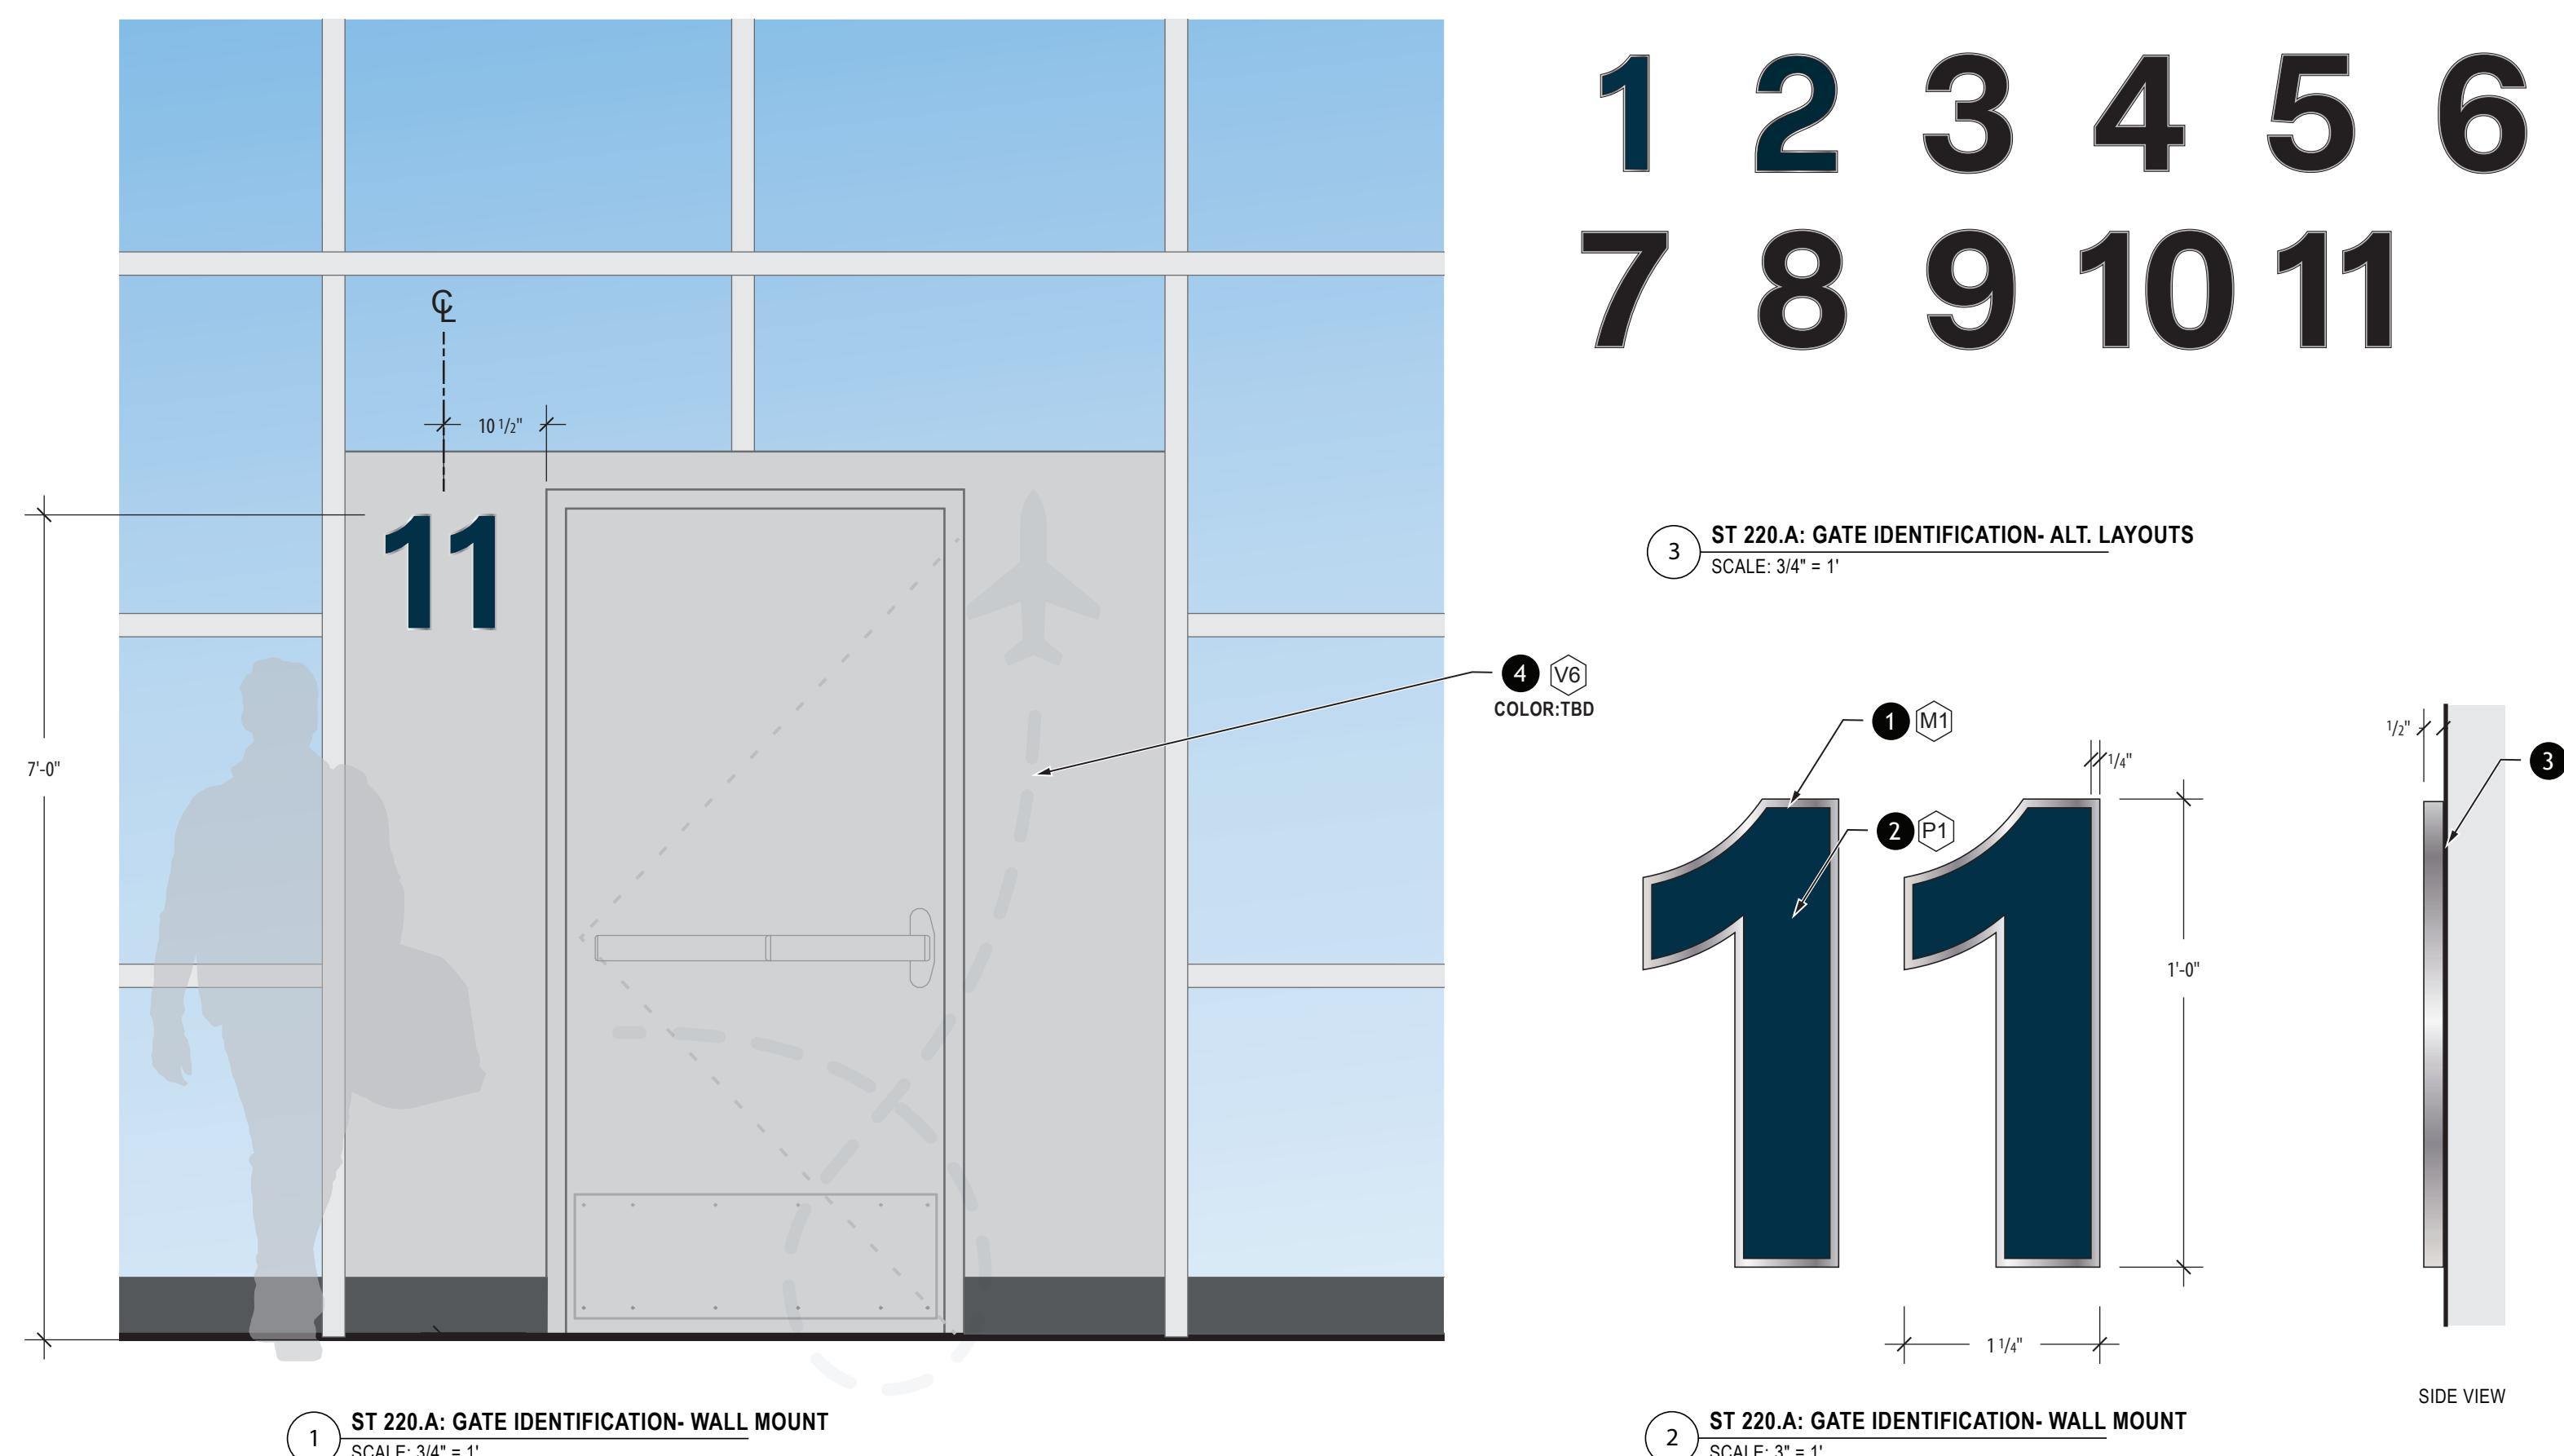

DETAIL NOTES

- ① 1/2" thk. fabricated acrylic numerals
- ② Brushed aluminum returns
- ③ Numerals are wall pin mounted.
- ④ Wall Graphics cut-out premium wrap Film
- DEMOLITION / RENOVATIONS AND PHASING BY OTHERS


SIGN TYPE 220.A. ATL GATE IDENTIFICATION- WALL MOUNT
SCALE: AS NOTED

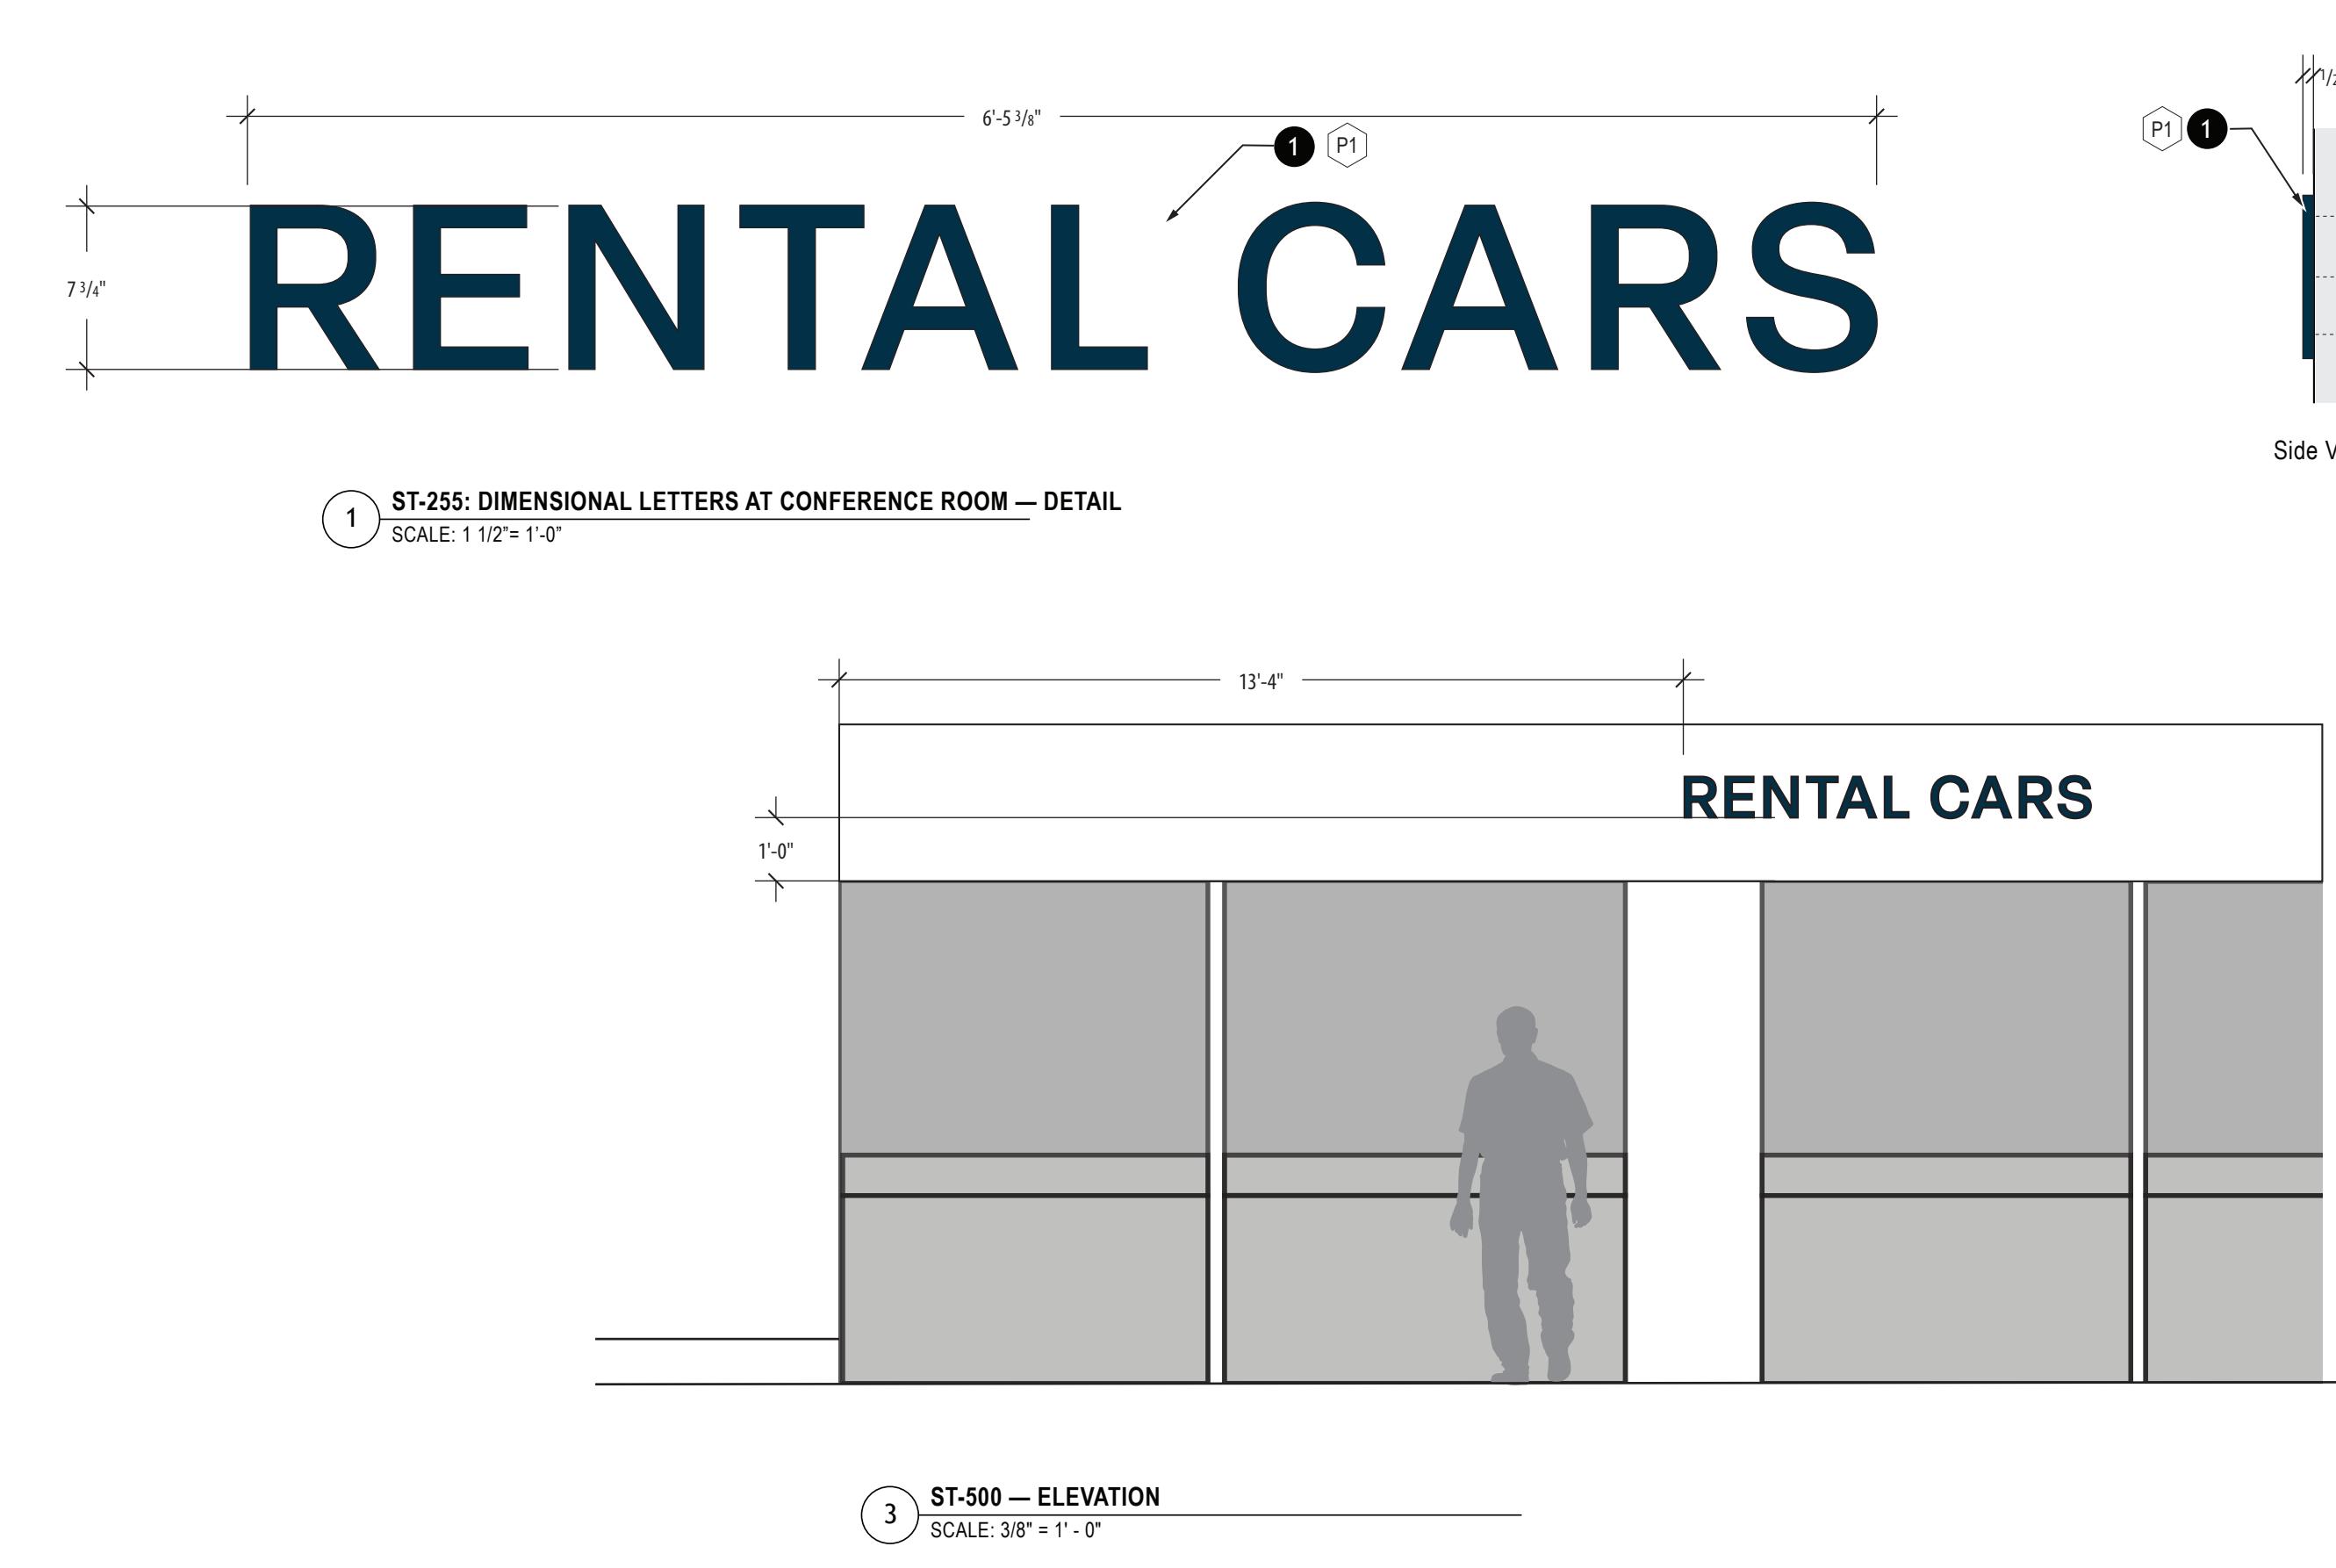

DETAIL NOTES

- ① 1/4" thk. acrylic letters painted FNT Blue, mechanically fastened to wall with pins.
- DEMOLITION / RENOVATIONS AND PHASING BY OTHERS

SIGN TYPE 500 DIMENSIONAL LETTERS
SCALE: AS NOTED

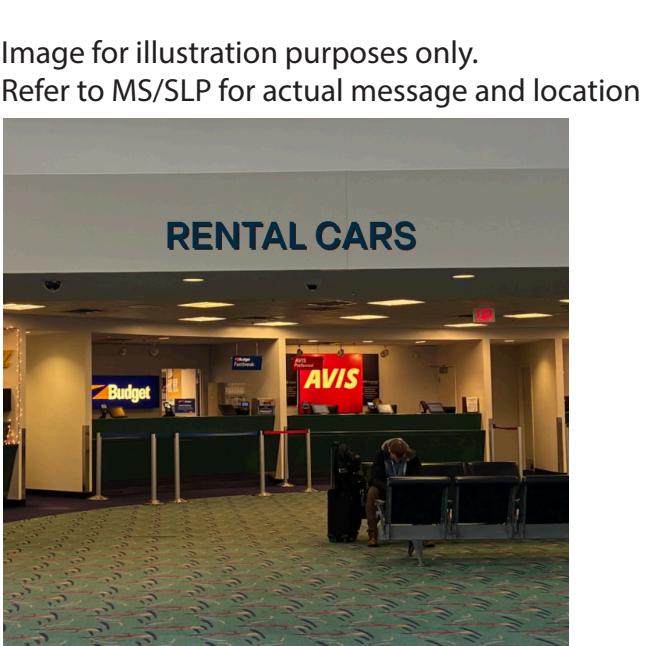

RENTAL CARS: SCHEMATIC VIEW
SCALE: NTS

SIGN DETAILS

MSH NO.: 271590-032483.01
DATE: October 28, 2025
DESIGNED BY: LBNG
DRAWN BY: NGRL
CHECKED BY: RL
DO NOT SCALE DRAWINGS

ENLARGED PLANS & ELEVATIONS

SHEET NO.: G-110

GENERAL NOTES

- Printed colors are for reference only and should not be matched from this page or any other pages in this document.
- Typefaces and artwork are indicated for reference only and shall not be scanned from this page or any other pages in this document. Use only electronic art, provided by the client or Jones Worley. Use only computer-generated fonts.

3. Paint finishes
all paint finishes to be satin/low gloss unless otherwise noted. Gloss levels are defined following which match published gloss level specs from matthews paint company.

Class levels based on a 60 degree gloss meter:
1. High gloss finish (30+ degrees)
2. Semi gloss finish (40-60 degrees)

3. Satin gloss finish/low gloss (15-30 degrees)
4. Matte finish (0-8 degrees)

5. Textured finish
6. Printed vinyls
any vinyls with over-printed graphics are to receive a clear overlaminate for protection if the graphics are exposed.

TYPEFACES

- ① Elza Regular
- ② Elza Medium
- ③ Elza Bold

PAINT

- P1 FNT Blue 1 (TBD)
- P2 FNT Blue 2 (TBD)
- P3 FNT Blue 3 (TBD)
- P4 Mathews MP18100 Brushed Aluminum Metallic
- P5 Mathews MP000 Black
- P6 Mathews MP000 White
- P7 Mathews MP000 Red

VINYL

- V1 3m scotchl Opaque Graphic film Satin aluminum 7125-120
- V2 3m scotchl Opaque Graphic film White opaque 7125-10
- V3 3m scotchl Opaque Graphic film To match (TBD)
- V4 3m scotchl Opaque Graphic film Black 7125-12
- V5 3m scotchl Opaque Graphic film Geranium 7125-63

DIGITAL PRINT

- D1 Red CMYK To match Pantone 1797
- D2 White CMYK
- D3 Blue to match Pantone (TBD)
- D4 Black CMYK

MATERIAL

- M1 Brushed Stainless Steel Finish



© Copyright 2020 Mead & Hunt, Inc.
This document, or any portion thereof, shall
not be duplicated, disclosed, or used on any
other project without the written consent of
Mead & Hunt, Inc. Mead & Hunt, Inc. is
responsible for any unauthorized use of, or
reference to these documents.

BISHOP INTERNATIONAL AIRPORT

3425 BRISTOL ROAD
FLINT, MICHIGAN 48507

SIGN DETAILS


MSH NO.: 2715900-332483.01
DATE: October 28, 2025
DESIGNED BY: LBNG
DRAWN BY: NGRL
CHECKED BY: RL
DO NOT SCALE DRAWINGS

ENLARGED PLANS &
ELEVATIONS

SHEET NO.: G-111

SHARP CONFERENCE ROOM

1 ST-255: DIMENSIONAL LETTERS AT CONFERENCE ROOM — DETAIL
SCALE: 1 1/2" = 1'-0"

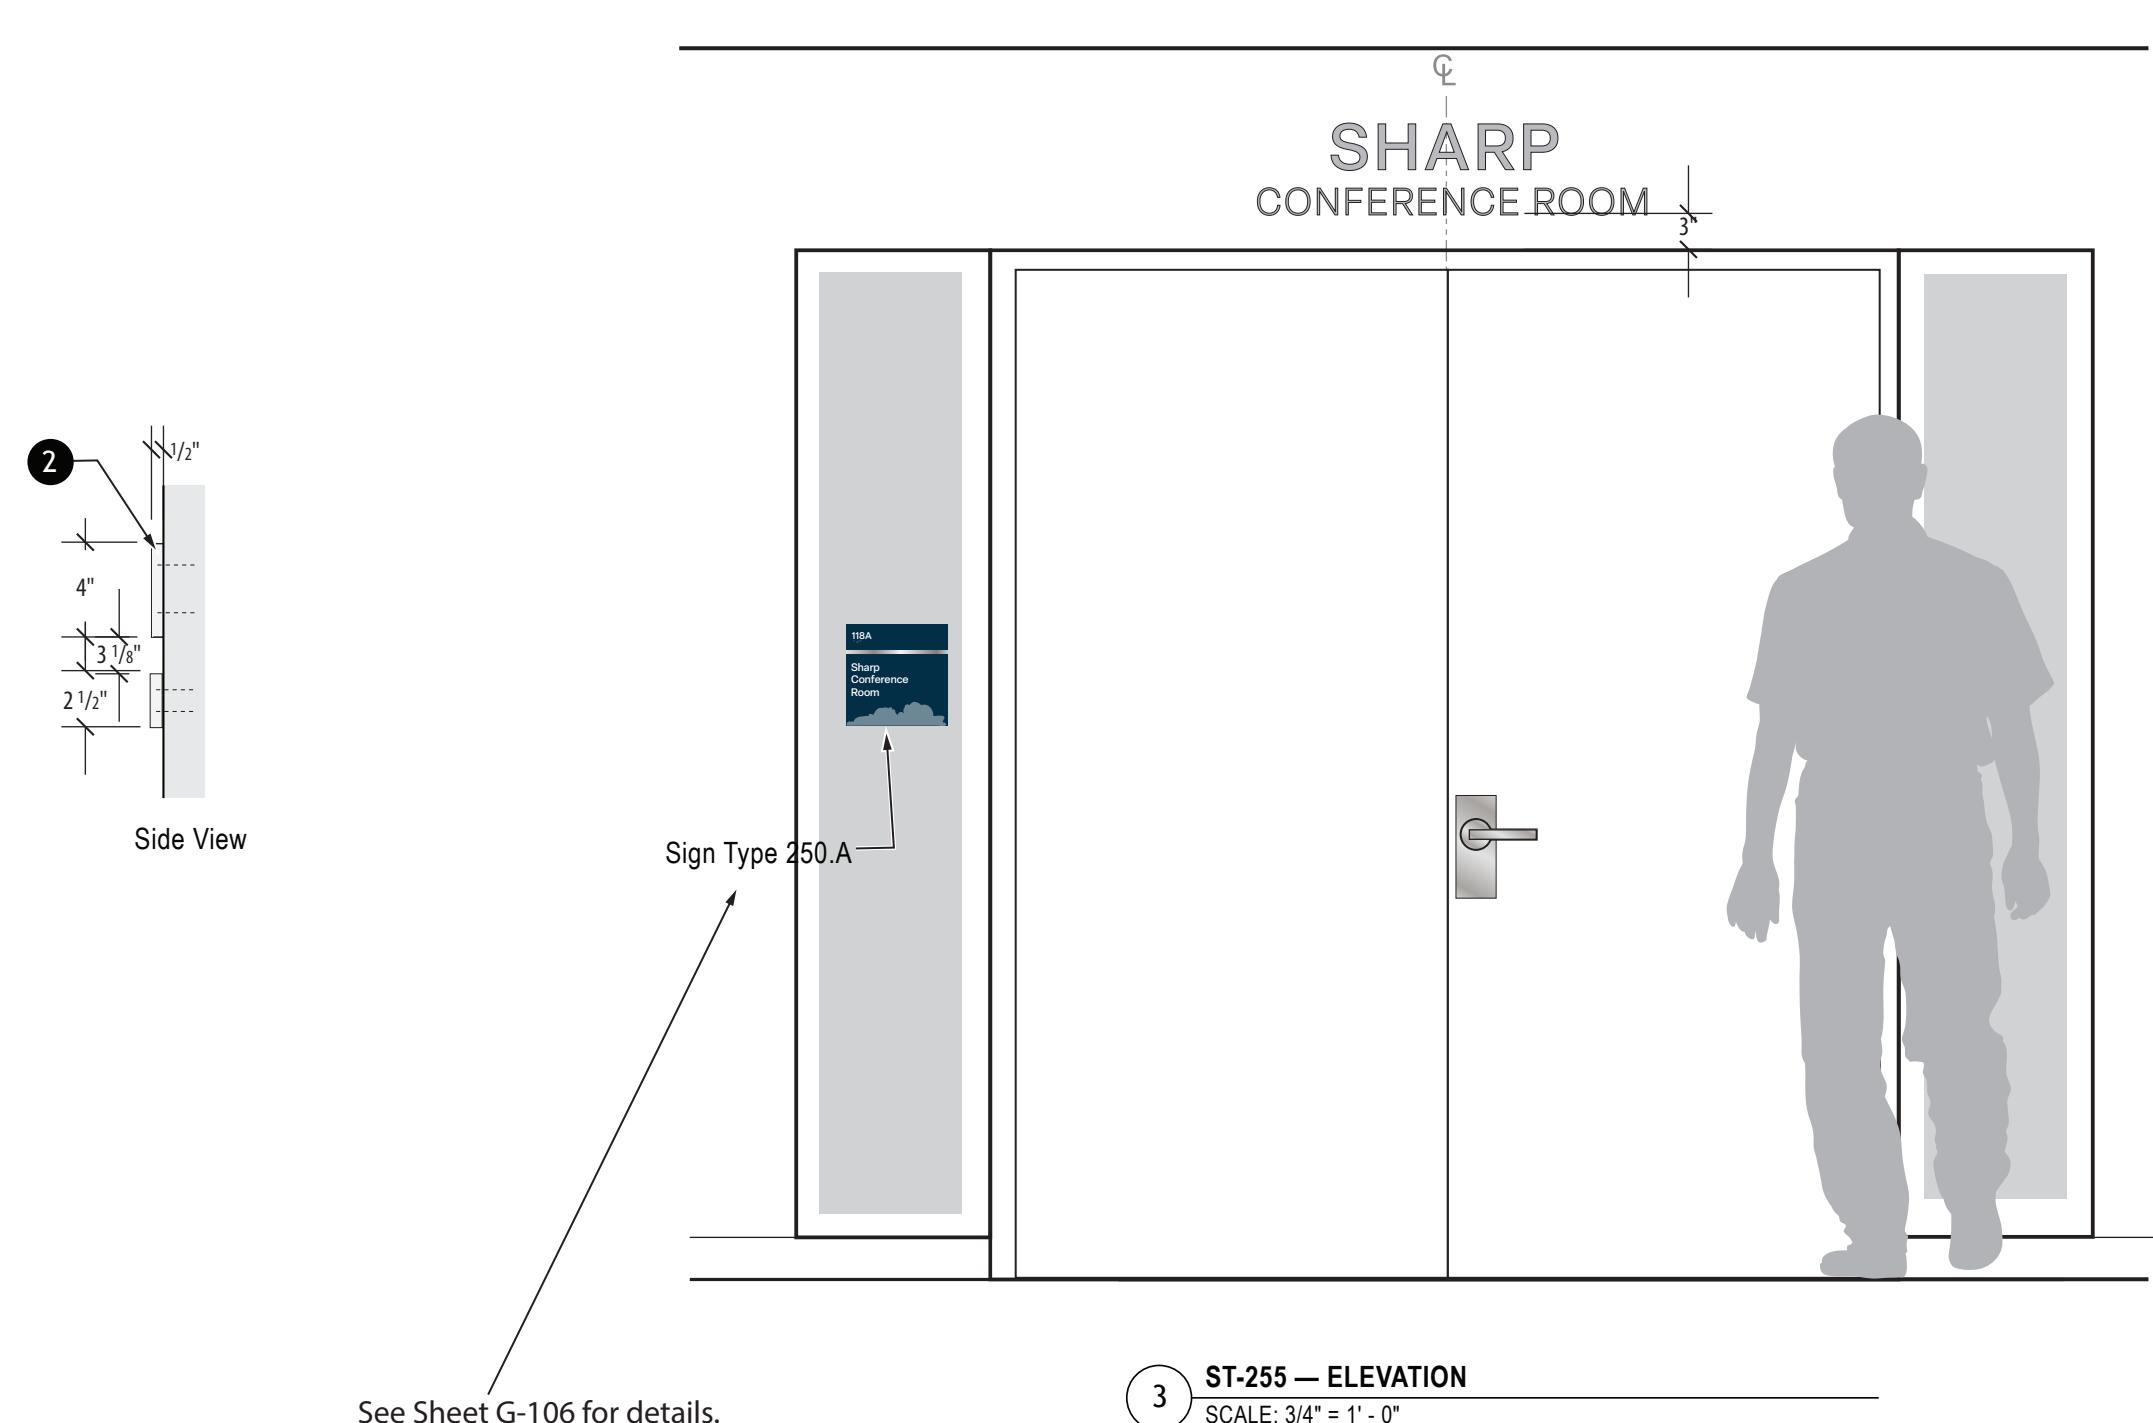


3 ST-255 — ELEVATION
SCALE: 3/4" = 1'-0"

DETAIL NOTES

- ① 1/4" thk. water jet cut brushed aluminum letterforms, mechanically fastened to wall with pins.
- ② Polished aluminum returns.

DEMOLITION / RENOVATIONS AND PHASING BY OTHERS

SIGN TYPE 255 DIMENSIONAL LETTERS AT CONFERENCE CENTER
SCALE: AS NOTED

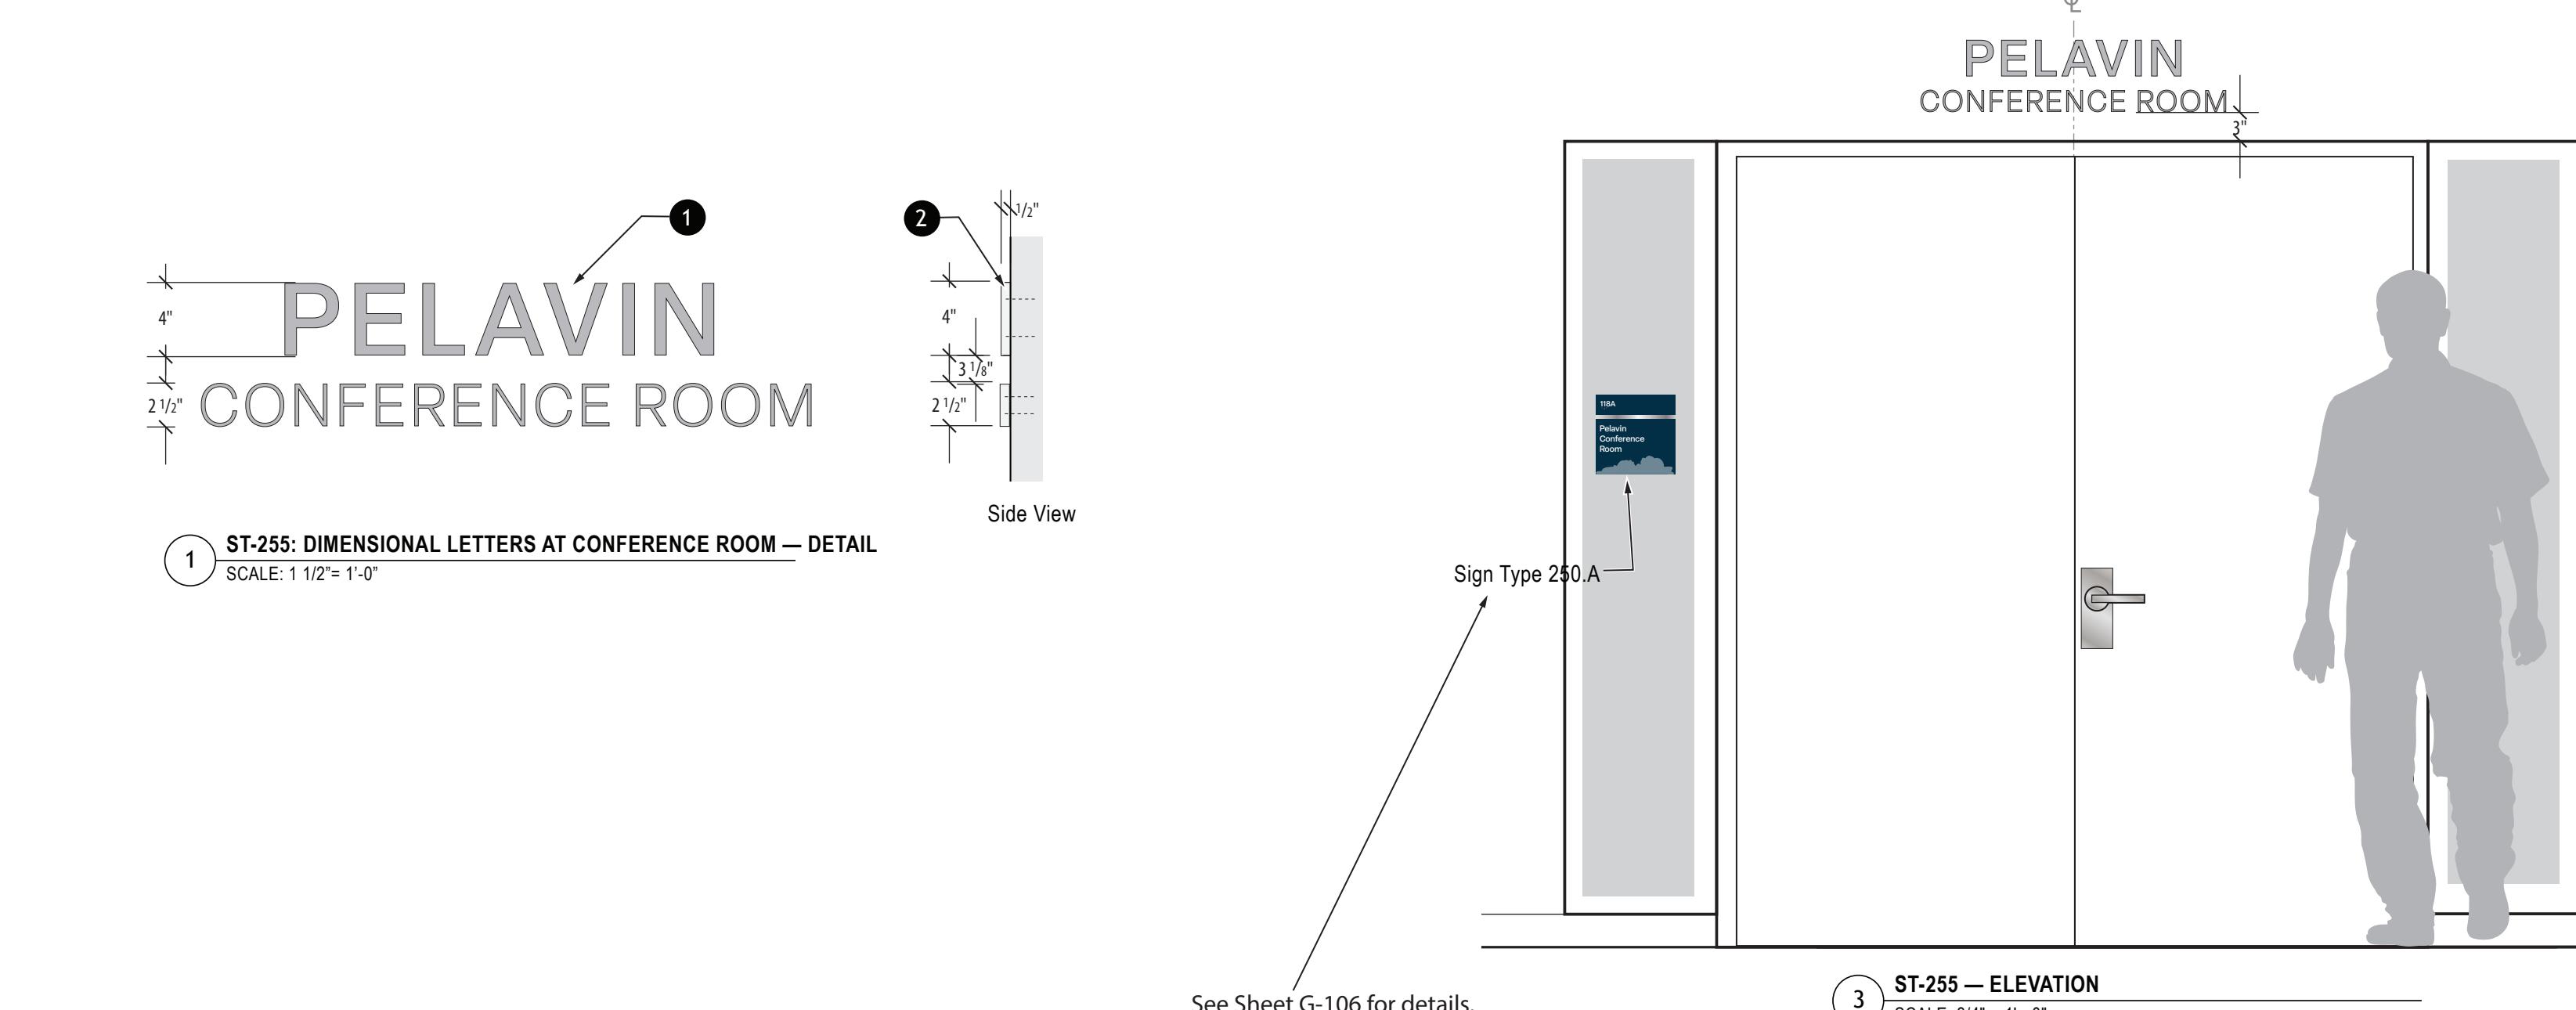

1 ST-255: DIMENSIONAL LETTERS AT CONFERENCE ROOM — DETAIL
SCALE: 1 1/2" = 1'-0"

3 ST-255 — ELEVATION
SCALE: 3/4" = 1'-0"

DETAIL NOTES

- ① 1/4" thk. water jet cut brushed aluminum letterforms, mechanically fastened to wall with pins.
- ② Polished aluminum returns.


DEMOLITION / RENOVATIONS AND PHASING BY OTHERS

SIGN TYPE 255 DIMENSIONAL LETTERS AT CONFERENCE CENTER
SCALE: AS NOTED



1 FRONT VIEW
SCALE: 6" = 1'

SIDE VIEW

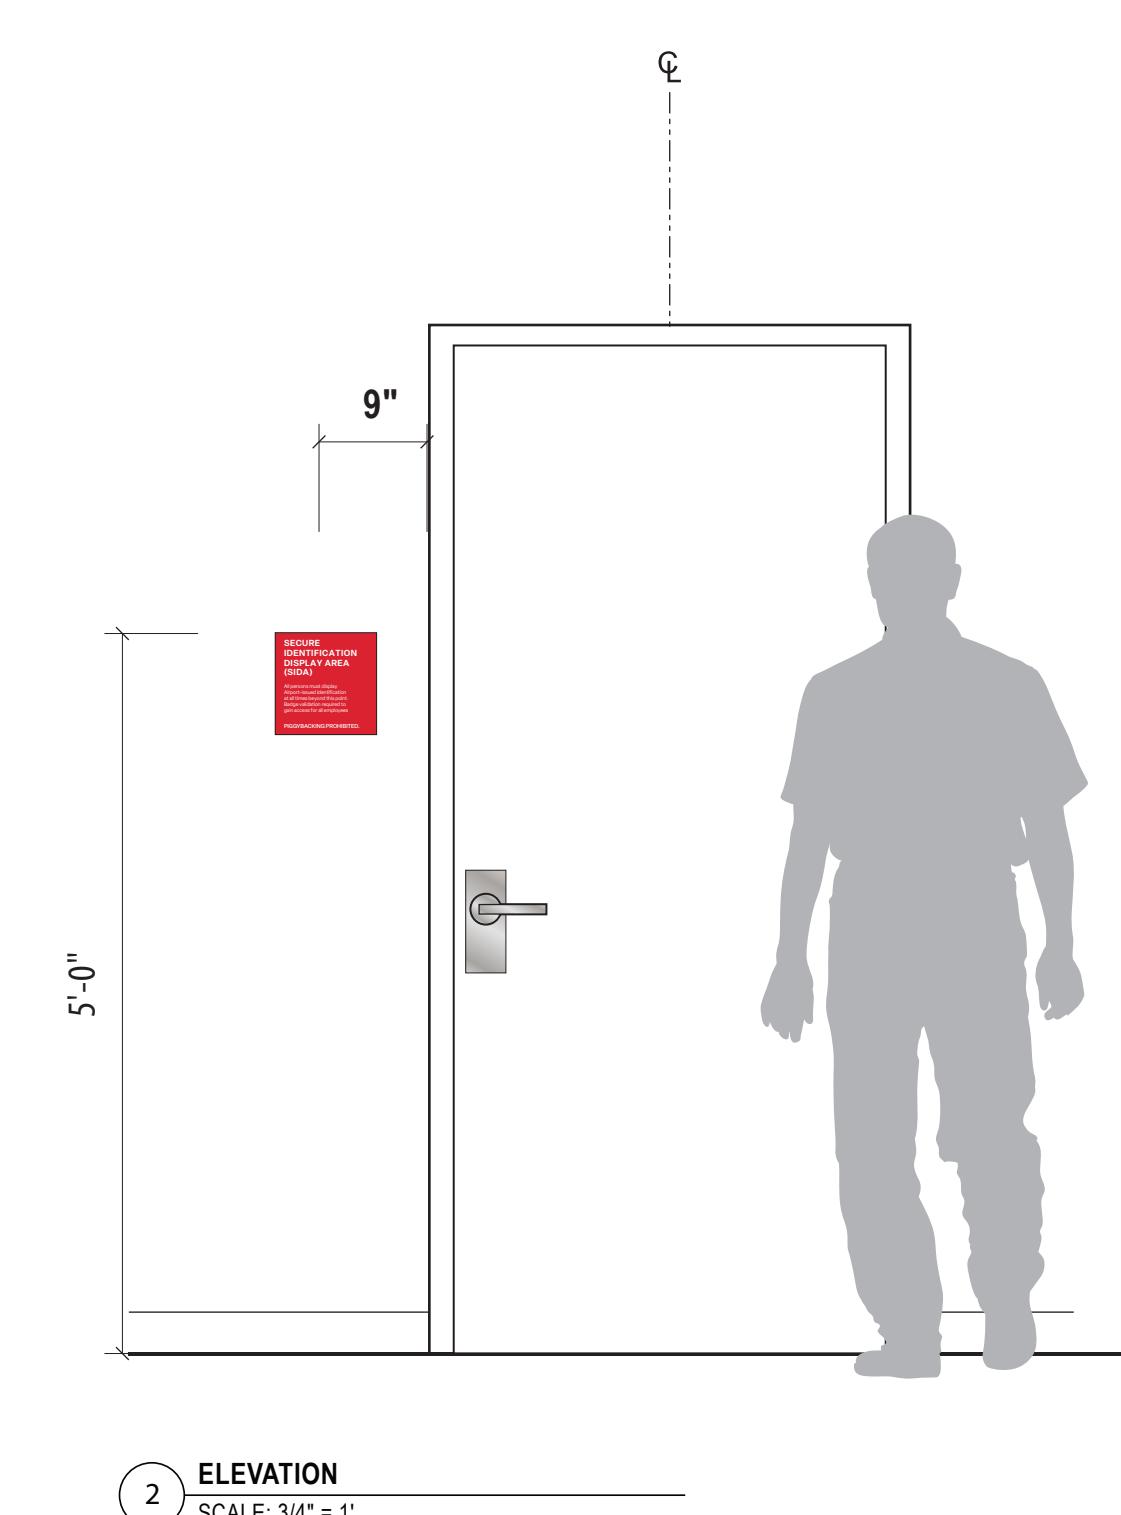


2 ELEVATION
SCALE: 3/4" = 1"

DETAIL NOTES

- ① 1/4" thick acrylic panel non-glare with second surface paint finish.
- ② Direct digital printed messages.
- ③ Dashed line represents 1/8" thick acrylic backer

DEMOLITION / RENOVATIONS AND PHASING BY OTHERS

SIGN TYPE 410 SIDA PLAQUE
SCALE: AS NOTED

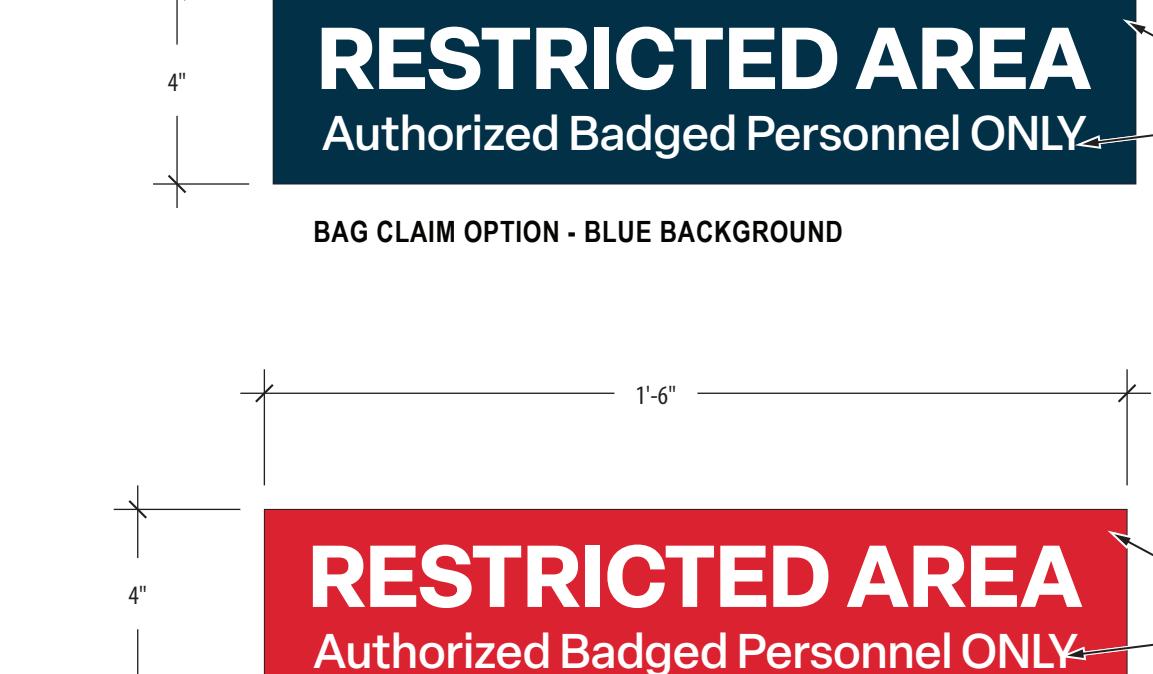

1 FRONT VIEW
SCALE: 6" = 1"



2 ELEVATION
SCALE: 3/4" = 1"

DETAIL NOTES

- ① Direct print on white vinyl

DEMOLITION / RENOVATIONS AND PHASING BY OTHERS

SIGN TYPE 420 RESTRICTED AREA-VINYL
SCALE: AS NOTED

GENERAL NOTES

- 1. Printed colors are for reference only and should not be matched from this page or any other pages in this document.
- 2. Typefaces and artwork are indicated for reference only and shall not be scanned from this page or any other pages in this document. Use only electronic art, provided by the client or Jones Worley. Use only computer-generated fonts.

- 3. Paint finishes all paint finishes to be satin/low gloss unless otherwise noted. Gloss levels are defined following which match published gloss level specs from Mathews paint company.

- 4. Matte finish (0-8 degrees)
- 5. Textured finish
- 6. Printed vinyls any vinyls with over-printed graphics are to receive a clear overlaminate for protection if the graphics are exposed.

TYPEFACES
① Elza Regular
② Elza Medium
③ Elza Bold

PAINT
① P1 FNT Blue 1 (TBD)
② P2 FNT Blue 2 (TBD)
③ P3 FNT Blue 3 (TBD)
④ P4 Mathews MP18100 Brushed Aluminum Metallic

⑤ P5 Mathews MP000 Black
⑥ P6 Mathews MP000 White
⑦ P7 Mathews MP000 Red

VINYL
⑧ V1 3m scotchl Opaque Graphic film Satin aluminum 7125-120
⑨ V2 3m scotchl Opaque Graphic film White opaque 7125-10
⑩ V3 3m scotchl Opaque Graphic film Black 7125-12
⑪ V4 3m scotchl Opaque Graphic film Geranium 7125-63
⑫ V5 3m scotchl Opaque Graphic film To match (TBD)

DIGITAL PRINT
⑬ D1 Red CMYK To match Pantone 1797
⑭ D2 White CMYK
⑮ D3 Blue to match Pantone (TBD)
⑯ D4 Black CMYK

MATERIAL
⑰ M1 Brushed Stainless Steel Finish



© Copyright 2020 Mead & Hunt, Inc.
This document, or any portion thereof, shall not be duplicated, disclosed, or used on any other project without the written consent of Mead & Hunt, Inc. Mead & Hunt, Inc. is responsible for any unauthorized use, or alteration to these documents.

BISHOP INTERNATIONAL AIRPORT

3425 BRISTOL ROAD
FLINT, MICHIGAN 48507

SIGN DETAILS

M&H NO.: 2715900-32483.01
DATE: October 28, 2025
DESIGNED BY: LBNG
DRAWN BY: NGRL
CHECKED BY: RL
DO NOT SCALE DRAWINGS

ENLARGED PLANS &
ELEVATIONS

SHEET NO.: G-112



1 FRONT VIEW
SCALE: 3' = 1'




2 ELEVATION
SCALE: 3/4" = 1'



1 FRONT VIEW
SCALE: 3' = 1'



2 ELEVATION
SCALE: 3/4" = 1'

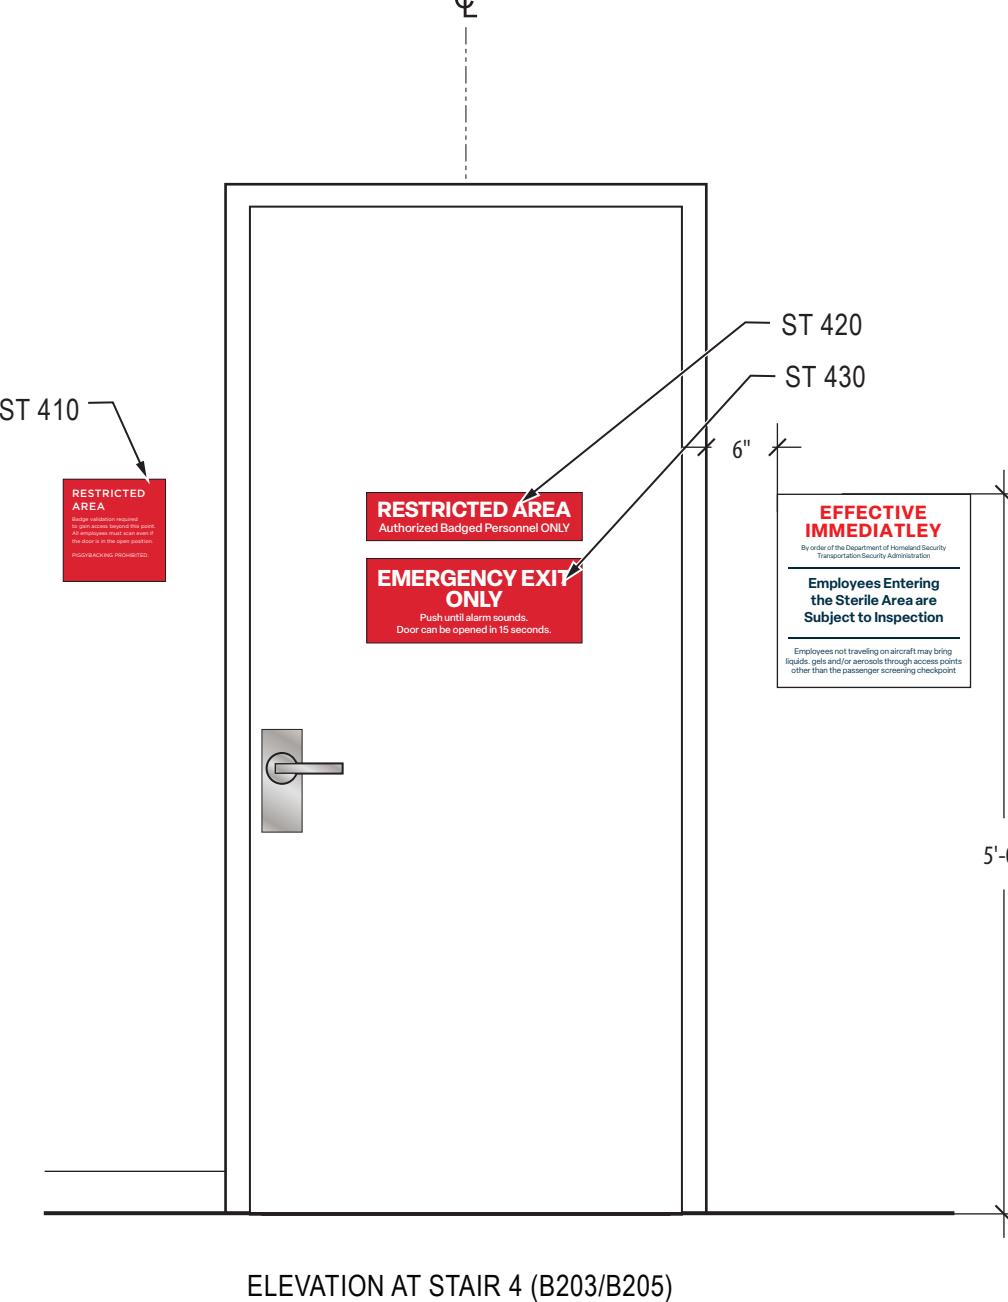


ELEVATION AT STAIR 4 (B203/B205)


DETAIL NOTES

① Direct print on white vinyl
DEMOLITION / RENOVATIONS AND
PHASING BY OTHERS

SIGN 430 EMERGENCY EXIT-VINYL
TYPE: AS NOTED

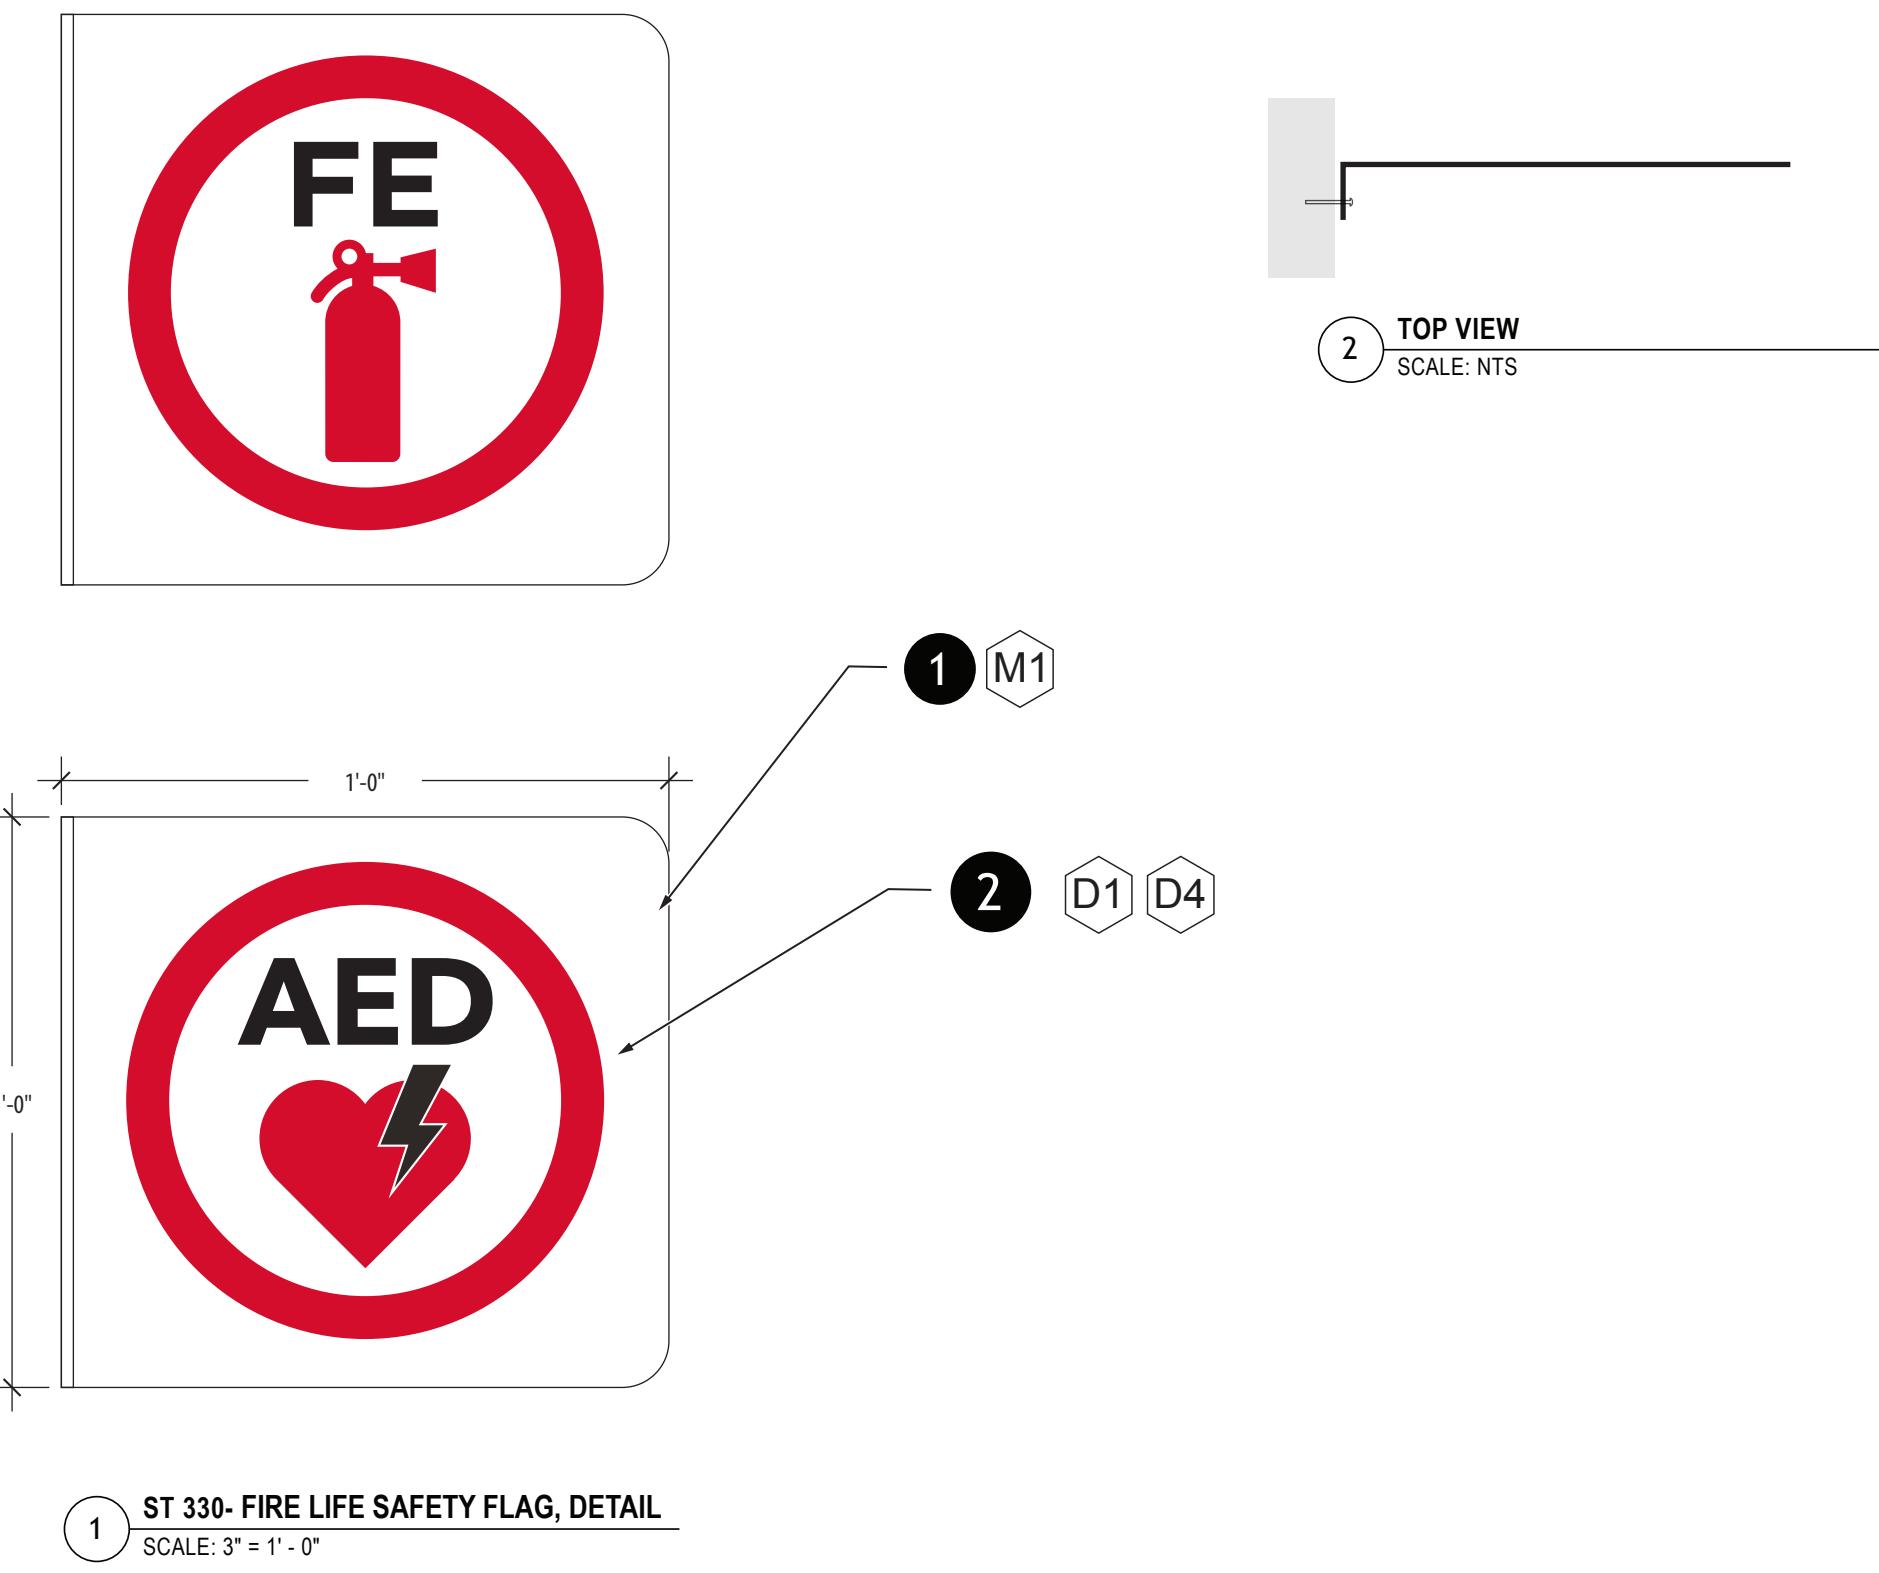

1 ST 330-FIRE LIFE SAFETY FLAG, DETAIL
SCALE: 3' = 1' 0"

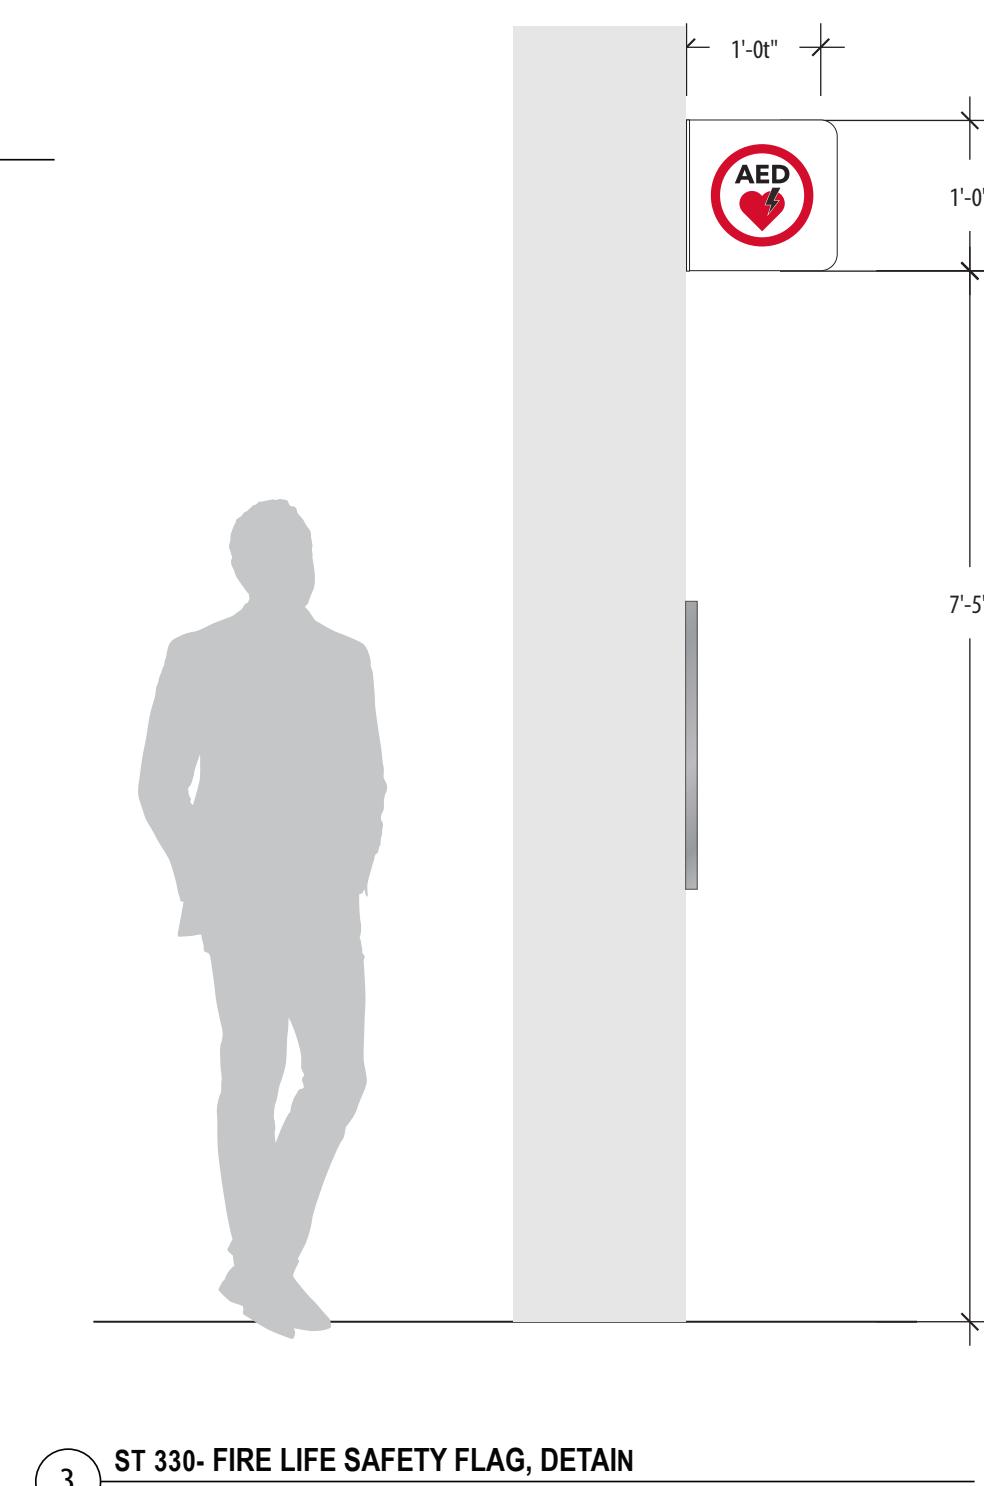

3 ST 330-FIRE LIFE SAFETY FLAG, DETAIL
SCALE: 3/4" = 1' 0"

DETAIL NOTES

① .063" thick Square shape aluminum cut-out, bending on one side for 90 degree angle leaf wall mounted
DEMOLITION / RENOVATIONS AND
PHASING BY OTHERS

② 1st surface Digital Print
Graphics

SIGN 330 FIRE LIFE SAFETY FLAG
TYPE: AS NOTED

GENERAL NOTES

1. Printed colors are for reference only and should not be matched from this page or any other pages in this document.

2. Typefaces and artwork are indicated for reference only and shall not be scanned from this page or any other pages in this document. Use only electronic art, provided by the client or Jones Worley. Use only computer-generated fonts.

3. Paint finishes all paint finishes to be satin/low gloss unless otherwise noted. Gloss levels are defined following which match published gloss level specs from Mathews paint company.

Class levels based on a 60 degree gloss meter:
1. High gloss finish (30+ degrees)
2. Semi gloss finish (40-60 degrees)

3. Satin gloss finish/low gloss (15-30 degrees)
4. Matte finish (0-8 degrees)

5. Textured finish
6. Printed vinyls any vinyls with over-printed graphics are to receive a clear overlaminate for protection if the graphics are exposed.

TYPEFACES
① Elza Regular
② Elza Medium
③ Elza Bold

PAINT
① FNT Blue 1 (TBD)
② FNT Blue 2 (TBD)
③ FNT Blue 3 (TBD)
④ Mathews MP18100
⑤ Brushed Aluminum Metallic


⑥ Mathews MP000 Black
⑦ Mathews MP000 White
⑧ Mathews MP000 Red

⑨ 3m scotchl
⑩ Opaque Graphic film
⑪ Satin aluminum 7125-120
⑫ 3m scotchl
⑬ Opaque Graphic film
⑭ White opaque 7125-10
⑮ 3m scotchl
⑯ Opaque Graphic film
⑰ Geranium 7125-63
⑱ 3m scotchl
⑲ Opaque Graphic film
⑳ To match (TBD)

DIGITAL PRINT
① Red CMYK To match
Pantone 1797
② White CMYK
③ Blue to match
Pantone (TBD)
④ Black CMYK

MATERIAL
① M1 Brushed Stainless Steel Finish

SIGN 440 SIDA 2-VINYL
TYPE: AS NOTED

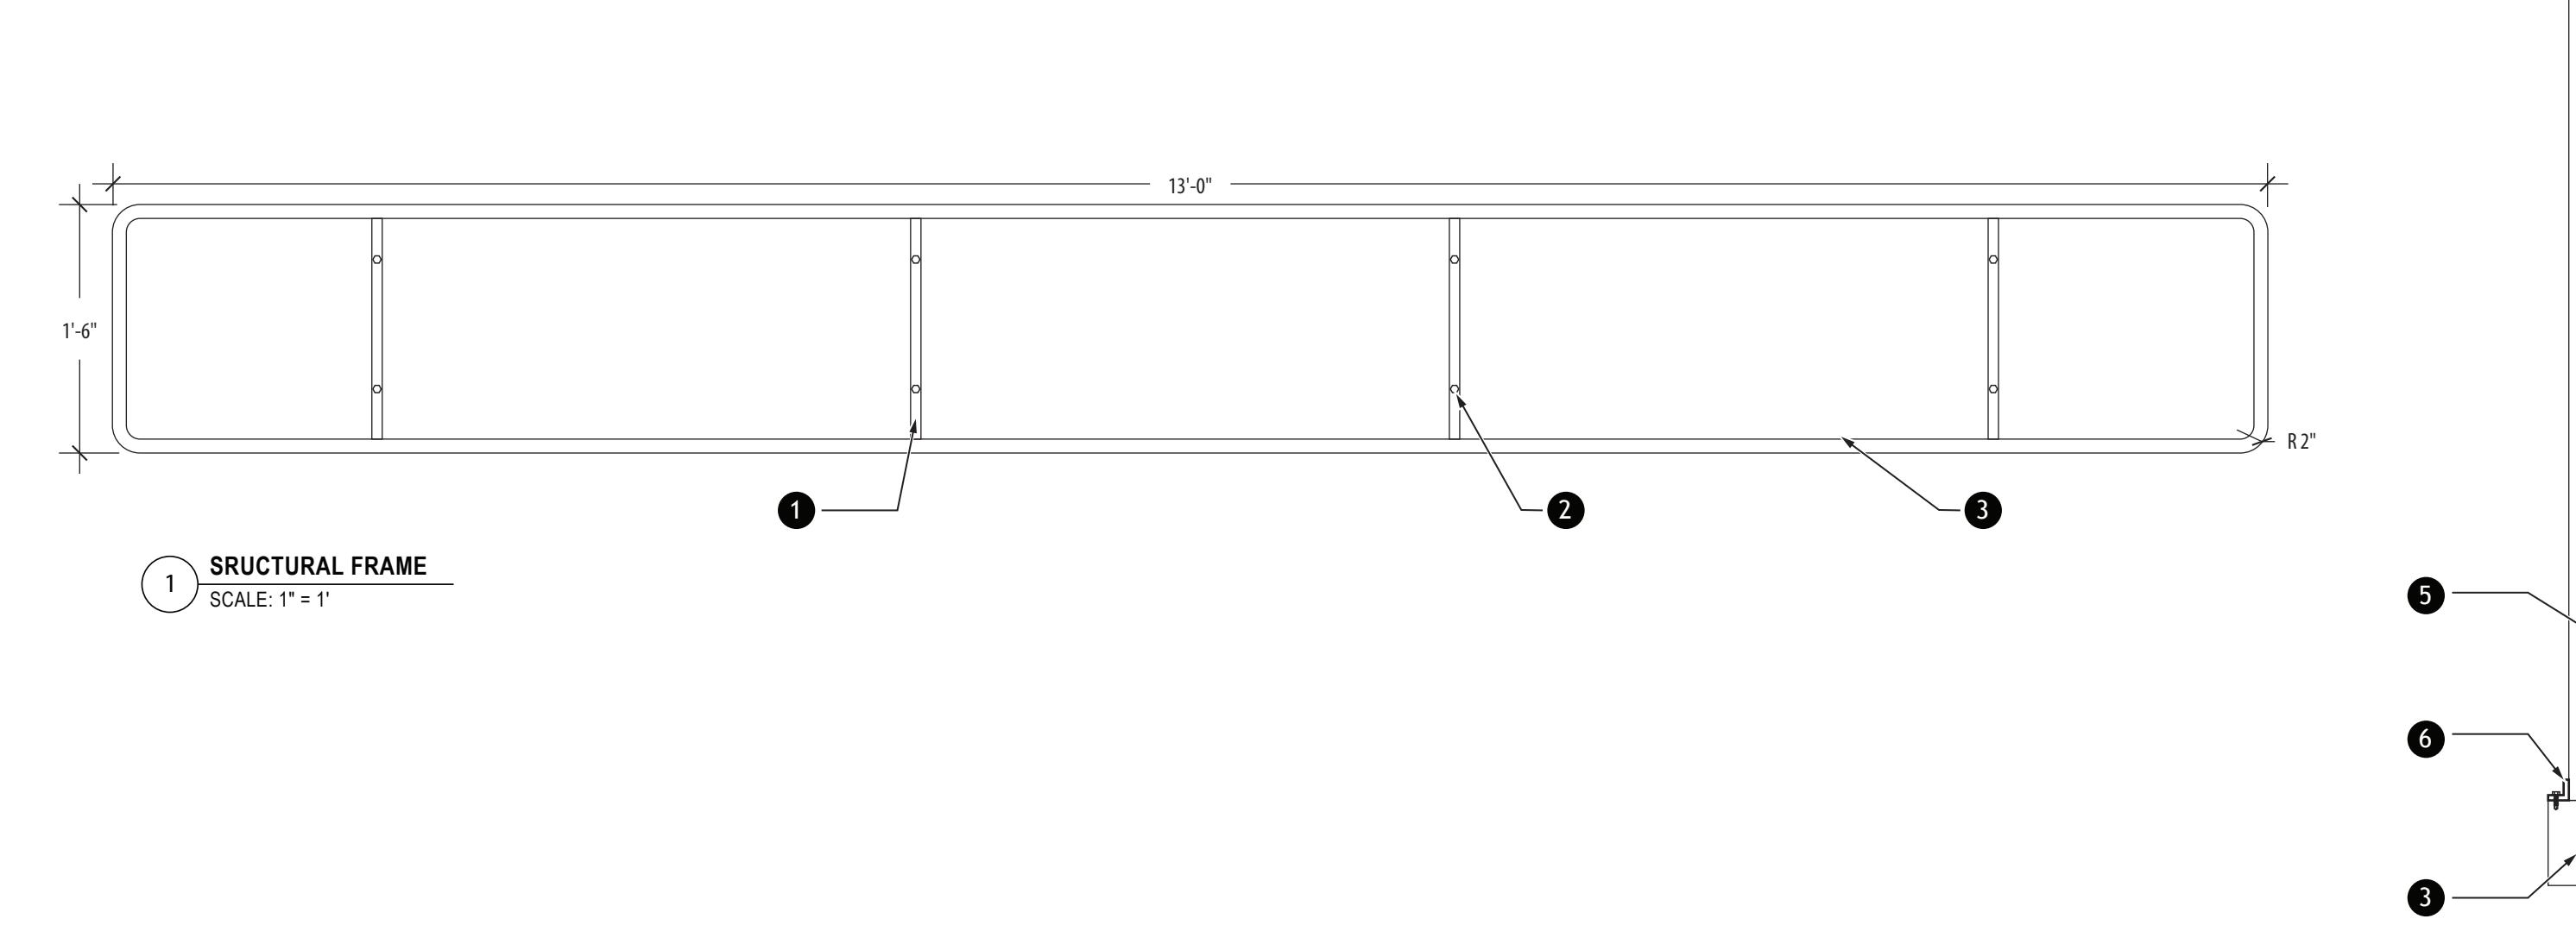

SIGN 100.X ALL INTERIOR OVERHEAD DIRECTIONAL - CONSTRUCTION DETAILS
TYPE: AS NOTED

ROOM SIGNS

Level 1 - Sector 1


SIGN TYPE LIST

ST-100 A	Interior Overhead Directional, Soffit Mount, Size 1
ST-100 A alt	Interior Overhead Directional, Soffit Mount, Size 2 ALT.
ST-100 B	Interior Overhead Directional, Suspended Mount
ST-100 B.1	Interior Overhead Directional, Soffit Mount, Size 1
ST-100 B.2	Interior Overhead Directional, Soffit Mount, Size 2
ST-100 C	Interior Overhead Welcome, Soffit Mount
ST-130	Wall-mounted Directional
ST-220 A	Gate Identification, Wall Mount
ST-220 B	Gate Identification, Flag Mount
ST-240 A	Interior Pylon, Digital
ST-240 B	Interior Pylon, Static
ST-250 A	ADA Type 1
ST-250 B	ADA Type 2, BOH
ST-250 D	ADA Type 4, Office Identification
ST-255	Dimensional Letterforms at Conference Room
ST-260	Specialty Restroom Graphics
ST-280	Amenity Identification, Flag Mount
ST-290 A	ADA Stair / Restroom Identification
ST-290 B	Egress Stair Information
ST-300 A	Elevator Directory
ST-300 C	Fire Life Safety Flag (FEAED)
ST-330	Baggage Carousel Identification
ST-360	Curbside Tickling Beam Mount
ST-400 A	Curbside Sign Identification, Flag Mount
ST-400 B	Curbside Door Graphics
ST-410	Curbside Sign Identification, Flag Mount
ST-420	Door Restricted Area
ST-430	Door Restricted Area - Door Film
ST-440	Emergency Exit- Door Film
ST-500	Sterile Room Sign
ST-500	Dimensional Letters

Mead & Hunt, Inc.
2440 Deming Way
Middleton, WI 53562
phone: 608-273-6380
meadhunt.com



© Copyright 2020 Mead & Hunt, Inc.
This document, or any portion thereof, shall
not be duplicated, disclosed, or used on any
other project without the express written
agreement with Mead & Hunt, Inc.
Hartland, WI 53548. Mead & Hunt, Inc.
is responsible for any unauthorized use, or
reference to these documents.

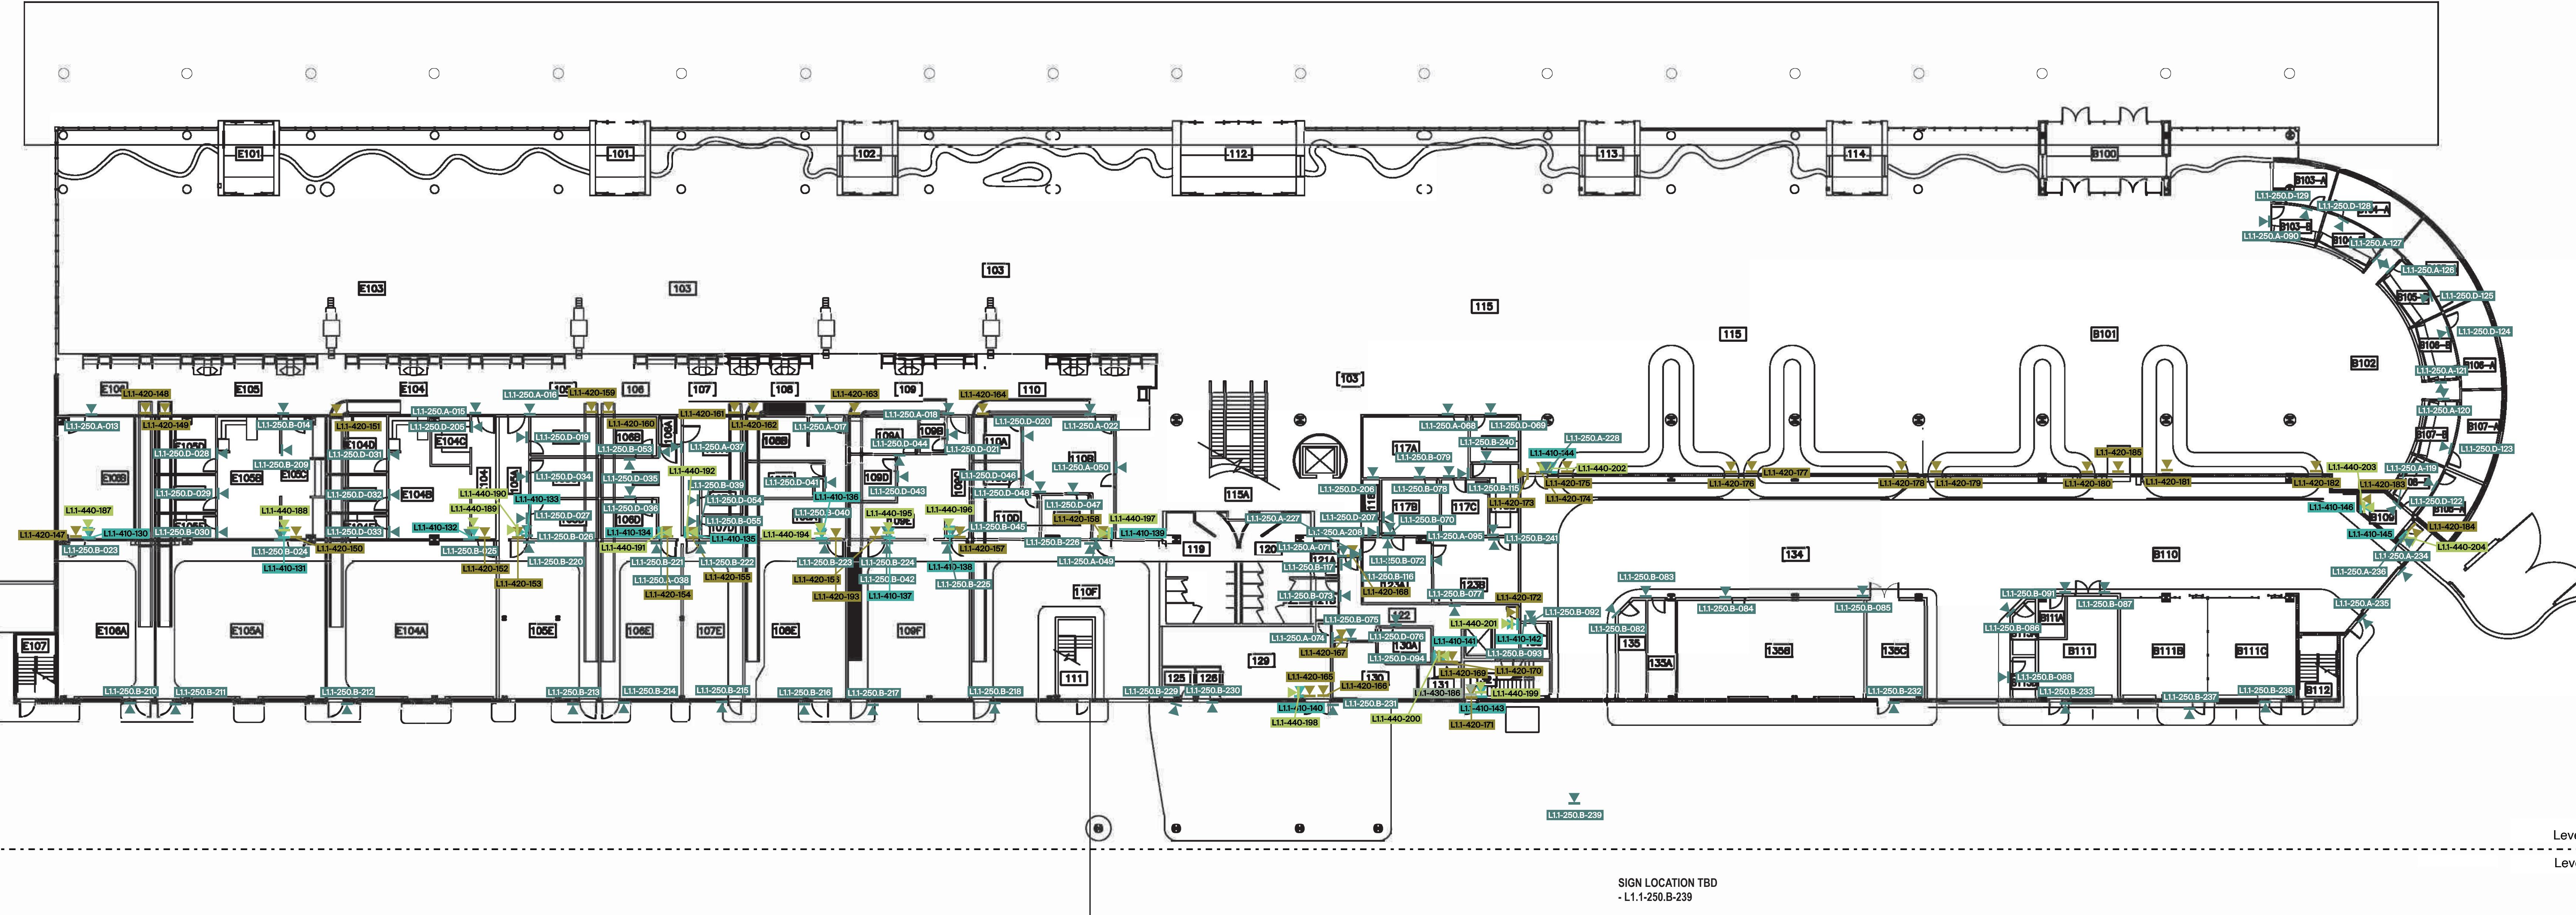

1 ROOM SIGNS Lev. 1- Sec. 1
SCALE: NTS

BISHOP INTERNATIONAL AIRPORT

3425 BRISTOL ROAD
FLINT, MICHIGAN 48507

SIGN LOCATION PLAN
FLOOR 1
SECTOR 1

MSN NO.: 2715900-332483.01
DATE: October 28, 2025
DESIGNED BY: LBNG
DRAWN BY: NGRL
CHECKED BY: RL
DO NOT SCALE DRAWINGS


ENLARGED PLANS &
ELEVATIONS

SHEET NO.:

G-114

ROOM SIGNS

Level 1 - Sector 2

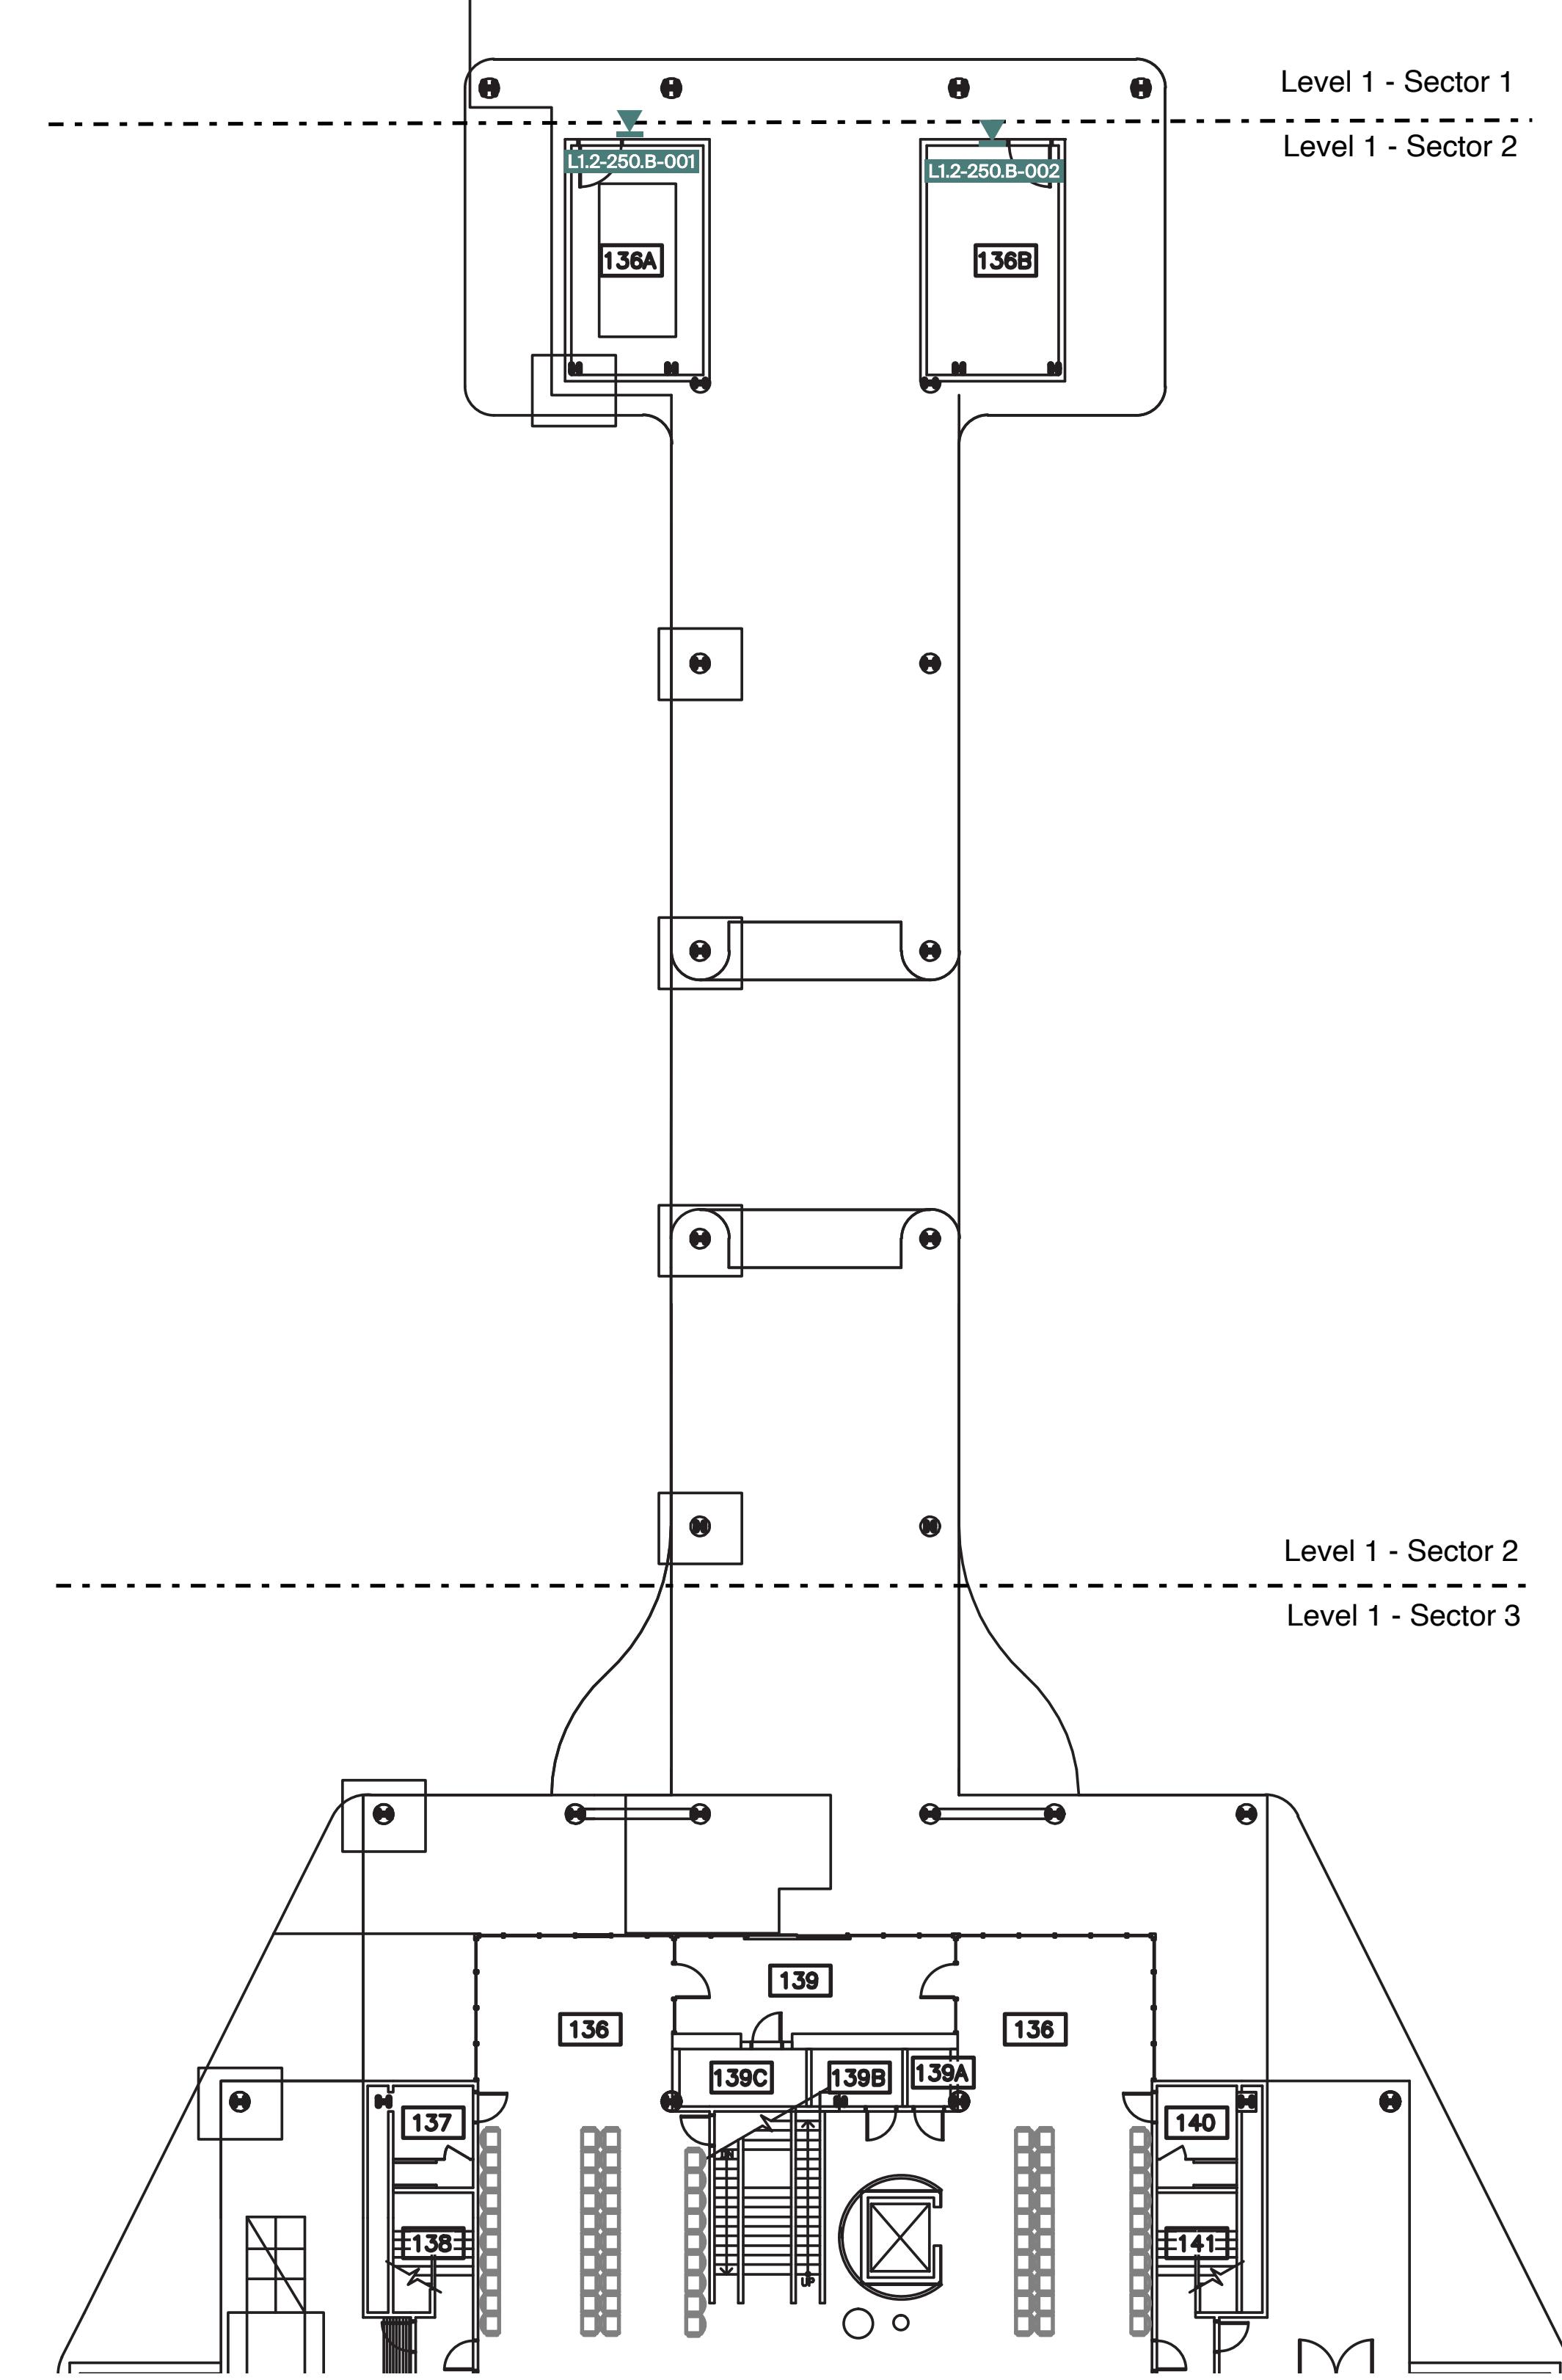

1

ROOM SIGNS Lev. 1- Sec. 2

SCALE: NTS

SIGN TYPE LIST

ST-100 A	Interior Overhead Directional, Soffit Mount, Size 1
ST-100 A alt	Interior Overhead Directional, Soffit Mount, Size 2 ALT.
ST-100 B	Interior Overhead Directional, Suspended Mount
ST-100 B.1	Interior Overhead Directional, Soffit Mount, Size 1
ST-100 B.2	Interior Overhead Directional, Soffit Mount, Size 2
ST-100 C	Interior Overhead Welcome, Soffit Mount
ST-130	Wall-mounted Directional
ST-220 A	Gate Identification, Wall Mount
ST-220 B	Gate Identification, Flag Mount
ST-240 A	Interior Pylon, Digital
ST-240 B	Interior Pylon, Static
ST-250 A	ADA Type 1
ST-250 B	ADA Type 2, BOH
ST-250 D	ADA Type 4, Office Identification
ST-255	Dimensional Letterforms at Conference Room
ST-260	Specialty Restroom Graphics
ST-280	Amenity Identification, Flag Mount
ST-290 A	ADA Stair / Restroom Identification
ST-290 B	Egress Stair Information
ST-300 A	Elevator Directory
ST-330	Fire Life Safety Flag (FEAED)
ST-360	Baggage Carousel Identification
ST-400 A	Curbside Identification, Flag Mount
ST-400 B	Curbside Door Graphics
ST-400 C	Curbside Area Identification, Flag Mount
ST-410	Door Restricted Area
ST-420	Door Restricted Area - Door Film
ST-430	Emergency Exit- Door Film
ST-440	Sterile Room Sign
ST-500	Dimensional Letters

Mead & Hunt

Mead & Hunt, Inc.
2440 Deming Way
Middleton, WI 53562
phone: 608-273-6380
meadhunt.com



© Copyright 2020 Mead & Hunt, Inc.
This document, or any portion thereof, shall
not be duplicated, disclosed, or used on any
other project without the express written
agreement with Mead & Hunt, Inc.
Hart & Associates, Inc. is not
responsible for any unauthorized use of, or
reference to these documents.

BISHOP INTERNATIONAL AIRPORT

3425 BRISTOL ROAD
FLINT, MICHIGAN 48507

SIGN LOCATION PLAN
FLOOR 1
SECTOR 2

2715900-232483.01
DATE: October 28, 2025
DESIGNED BY: LBNG
DRAWN BY: NGRL
CHECKED BY: RL
DO NOT SCALE DRAWINGS

ENLARGED PLANS &
ELEVATIONS

SHEET NO.:

G-115

ROOM SIGNS


Level 1 - Sector 3



© Copyright 2025 Mead & Hunt, Inc.
This document, or any portion thereof, shall
not be duplicated, disclosed, or used on any
other project or extension of this project
except by written agreement with Mead &
Hunt, Inc. Mead & Hunt shall not be
responsible for any unauthorized use of, or
alteration to these documents.

Mead & Hunt

SIGN TYPE LIST	
ST- 100.A	Interior Overhead Directional, Soffit Mount, Size 1
ST- 100.A alt.	Interior Overhead Directional, Soffit Mount, Size 2 ALT.
ST- 100.B	Interior Overhead Directional, Suspended Mount
ST- 100.B.1	Interior Overhead Directional, Soffit Mount, Size 1
ST- 100.B.2	Interior Overhead Directional, Soffit Mount, Size 2
ST- 100.C	Interior Overhead Welcome, Soffit Mount
ST- 130	Wall-mounted Directional
ST- 220.A	Gate Identification, Wall Mount
ST- 220.B	Gate Identification, Flag Mount
ST- 240.A	Interior Pylon, Digital
ST- 240.B	Interior Pylon, Static
ST- 250.A	ADA, Type 1, FOH
ST- 250.B	ADA, Type 2, BOH
ST- 250.D	ADA, Type 4, Office Identification
ST- 255	Dimensional Letterforms at Conference Room
ST- 260	Specialty Restroom Graphics
ST- 280	Amenity Identification, Flag Mount
ST- 290.A	ADA Stair / Restroom Identification
ST- 290.B	Egress Stair Information
ST- 300.A	Elevator Directory
ST- 330	Fire Life Safety Flag (FE/AED)
ST- 360	Baggage Carousel Identification
ST- 400.A	Curbside Ticketing Beam Mount
ST- 400.B	Curbside Door Graphics
ST- 400.C	Curbside Door Identification, Flag Mount
ST- 410	Restricted Area
ST- 420	Door Restricted Area - Door Film
ST- 430	Emergency Exit- Door Film
ST- 440	Sterile Room Sign
ST- 500	Dimensional Letters

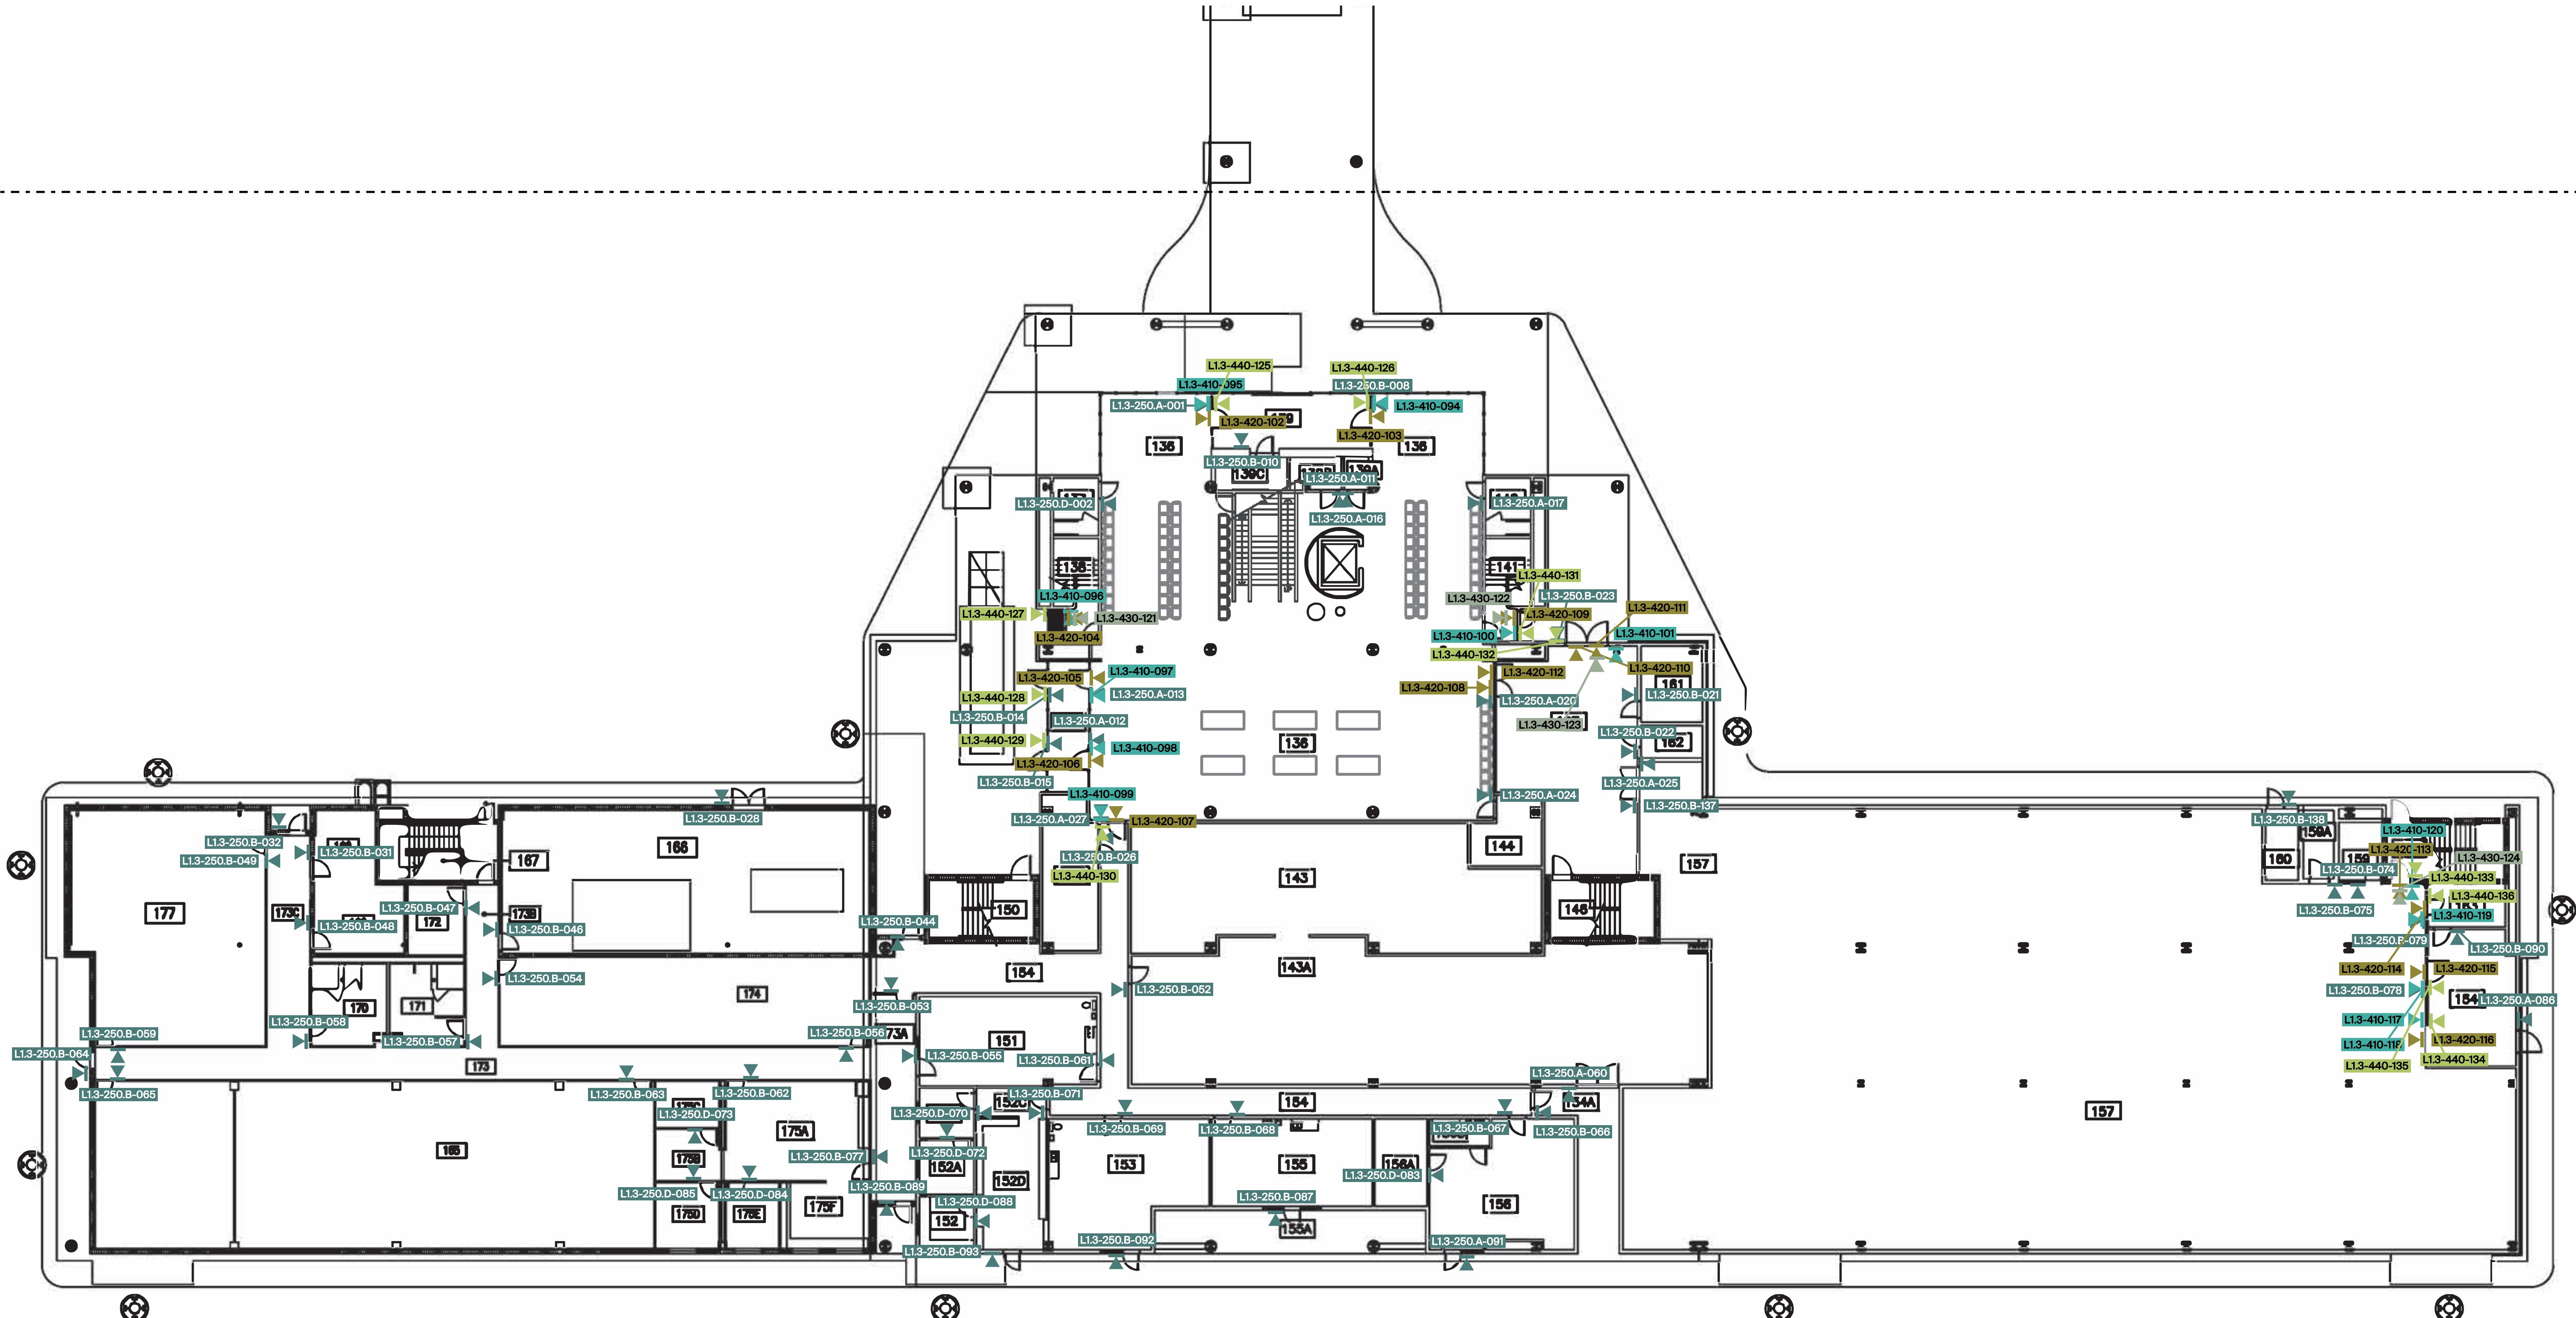

BISHOP INTERNATIONAL AIRPORT

3425 BRISTOL ROAD
FLINT, MICHIGAN 48507

SIGN LOCATION PLAN FLOOR 1 SECTOR 3

M&H NO.: 2715900-232483.01
DATE: October 28, 2025
DESIGNED BY: LB/NG
DRAWN BY: NG/RL
CHECKED BY: RL
DO NOT SCALE DRAWINGS

ENLARGED PLANS & ELEVATIONS

ROOM SIGNS Lev. 1- Sec. 3

SCALE: NTS

ROOM SIGNS

Level 2 - Sector 1


SIGN TYPE LIST

ST-100 A	Interior Overhead Directional, Soffit Mount, Size 1
ST-100 A alt	Interior Overhead Directional, Soffit Mount, Size 2 ALT.
ST-100 B	Interior Overhead Directional, Suspended Mount
ST-100 B.1	Interior Overhead Directional, Soffit Mount, Size 1
ST-100 B.2	Interior Overhead Directional, Soffit Mount, Size 2
ST-100 C	Interior Overhead Welcome, Soffit Mount
ST-130	Wall-mounted Directional
ST-220 A	Gate Identification, Wall Mount
ST-220 B	Gate Identification, Flag Mount
ST-240 A	Interior Pylon, Digital
ST-240 B	Interior Pylon, Static
ST-250 A	ADA Type 1
ST-250 B	ADA Type 2, BOH
ST-250 D	ADA Type 4, Office Identification
ST-255	Dimensional Letterforms at Conference Room
ST-260	Specialty Restroom Graphics
ST-280	Amenity Identification, Flag Mount
ST-290 A	ADA Stair / Restroom Identification
ST-290 B	Egress Stair Information
ST-300 A	Elevator Directory
ST-330	Fire Life Safety Flag (FEAED)
ST-360	Baggage Carousel Identification
ST-400 A	Curbside Area Identification, Flag Mount
ST-400 B	Curbside Door Graphics
ST-410	Door Restricted Area
ST-420	Door Restricted Area - Door Film
ST-430	Emergency Exit-Door Film
ST-440	Sterile Room Sign
ST-500	Dimensional Letters

Mead & Hunt, Inc.
2440 Deming Way
Middleton, WI 53562
phone: 608-273-6362
meadhunt.com



© Copyright 2020 Mead & Hunt, Inc.
This document, or any portion thereof, shall
not be duplicated, disclosed, or used on any
other project without the express written
agreement of Mead & Hunt, Inc.
Hart & Associates, Inc. is not
responsible for any unauthorized use, or
alteration to these documents.

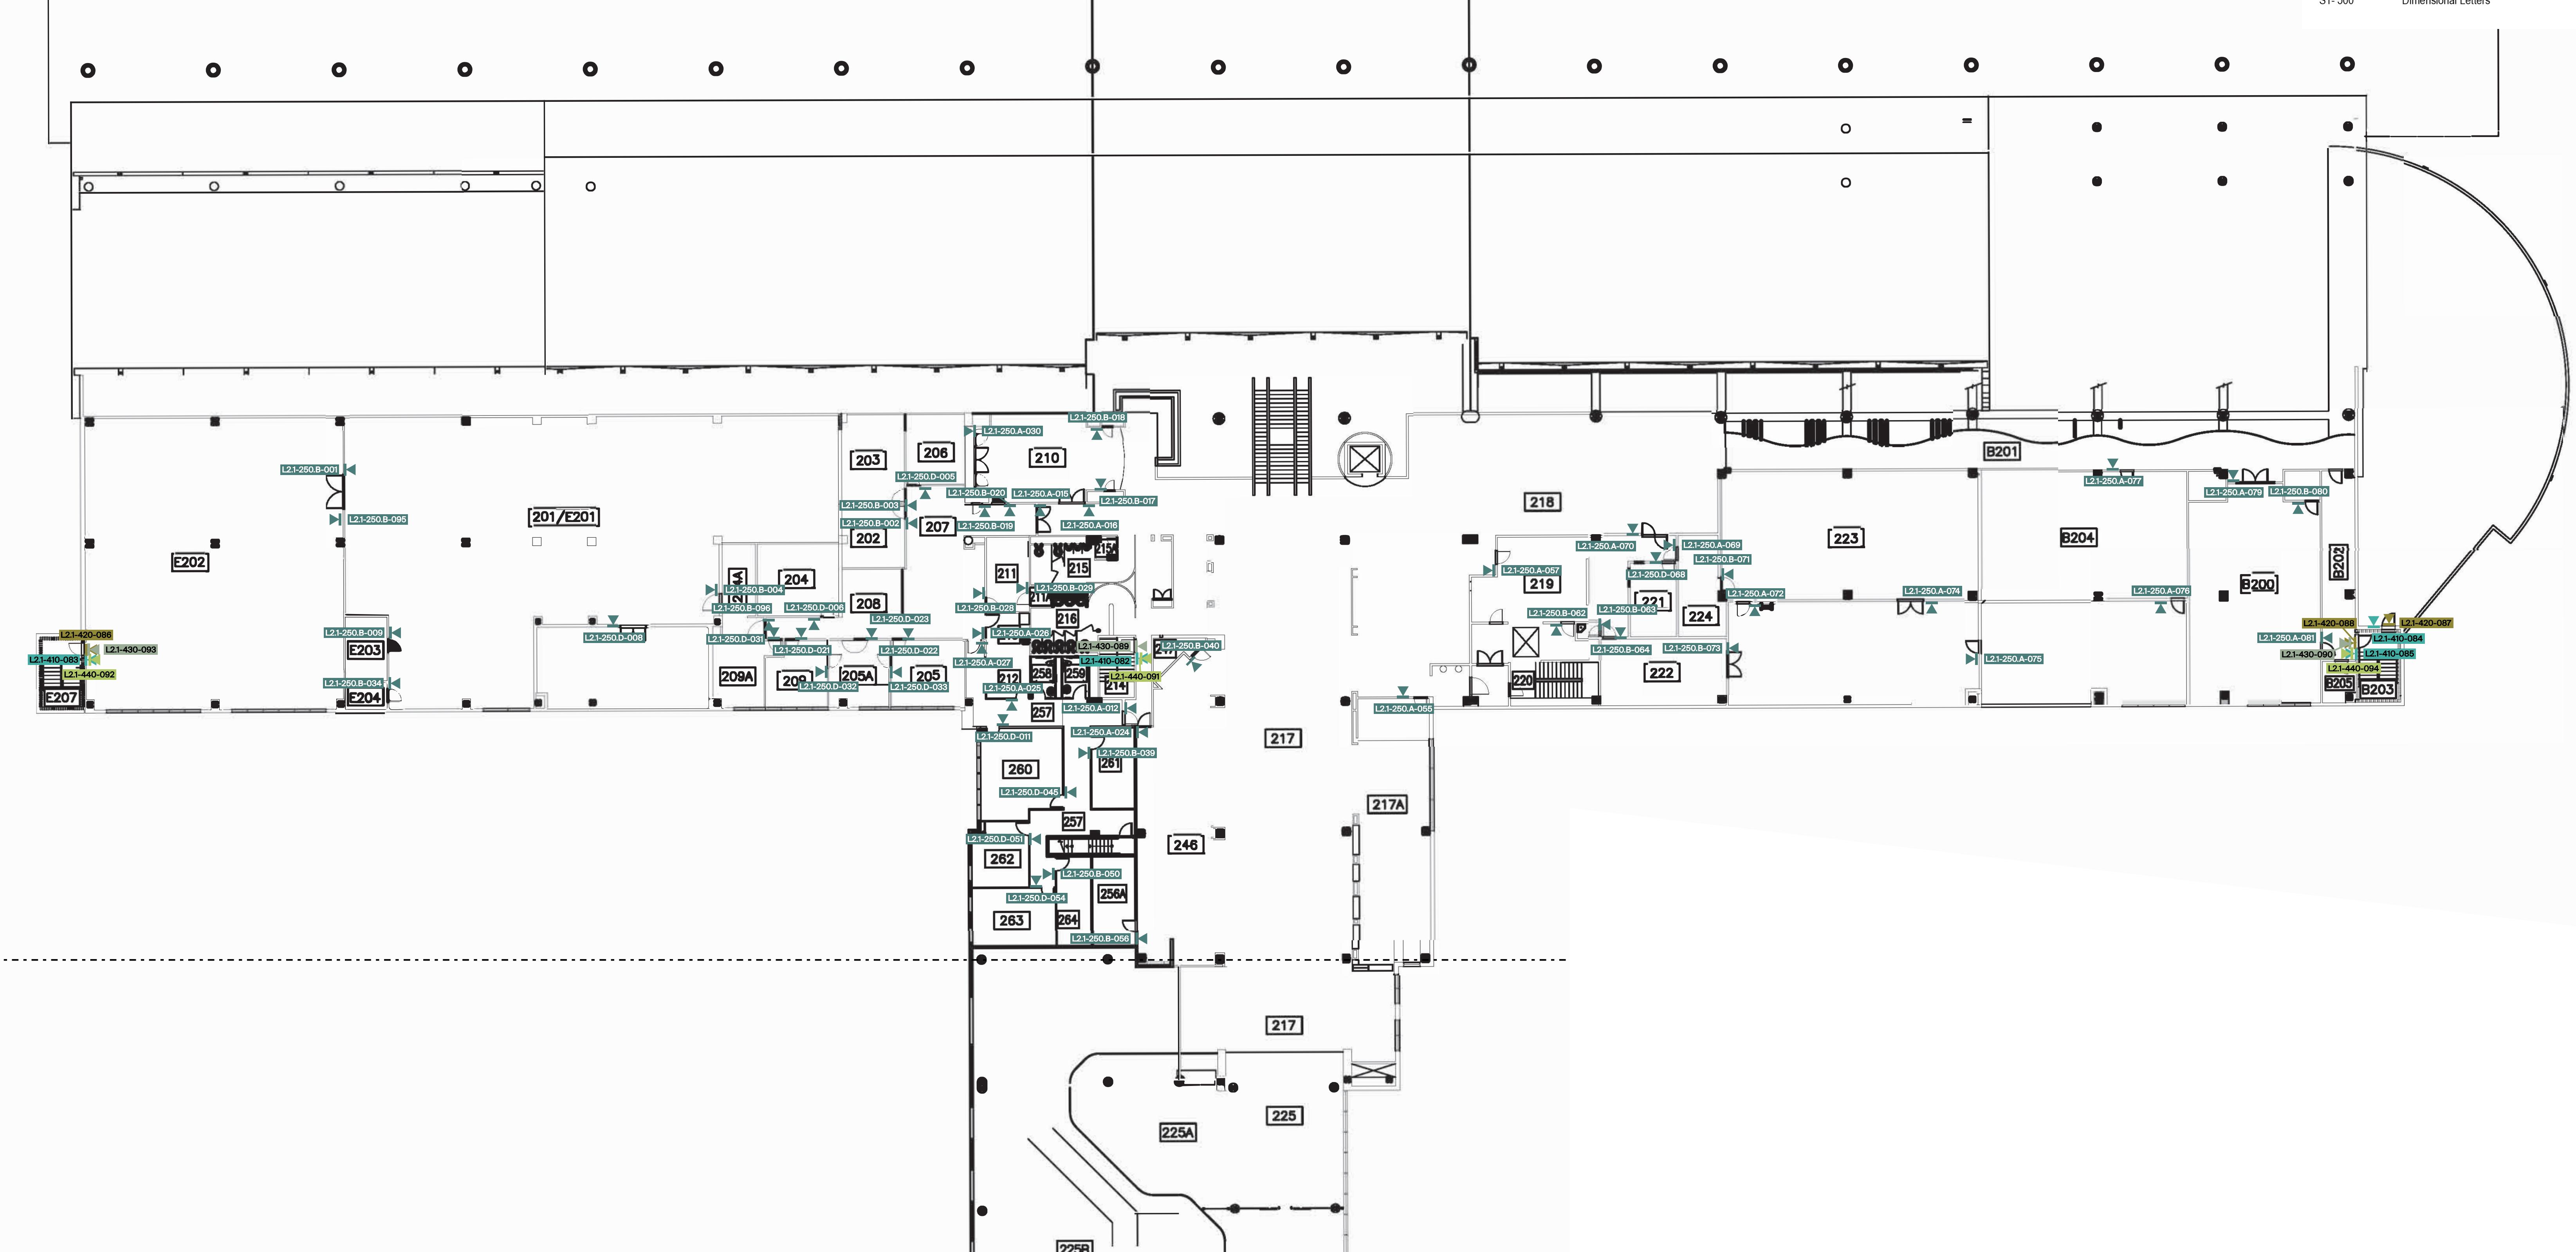

SIGN LOCATION TBD
- L2-1-250.

1

ROOM SIGNS Lev. 2- Sec. 1

SCALE: NTS

SIGN LOCATION PLAN FLOOR 2 SECTOR 1

BISHOP INTERNATIONAL AIRPORT
3425 BRISTOL ROAD
FLINT, MICHIGAN 48507

MSH NO.: 2715900-332483.01
DATE: October 28, 2025
DESIGNED BY: LBNG
DRAWN BY: NGRL
CHECKED BY: RL
DO NOT SCALE DRAWINGS


ENLARGED PLANS &
ELEVATIONS

SHEET NO.:

G-117

ROOM SIGNS

Level 2 - Sector 2

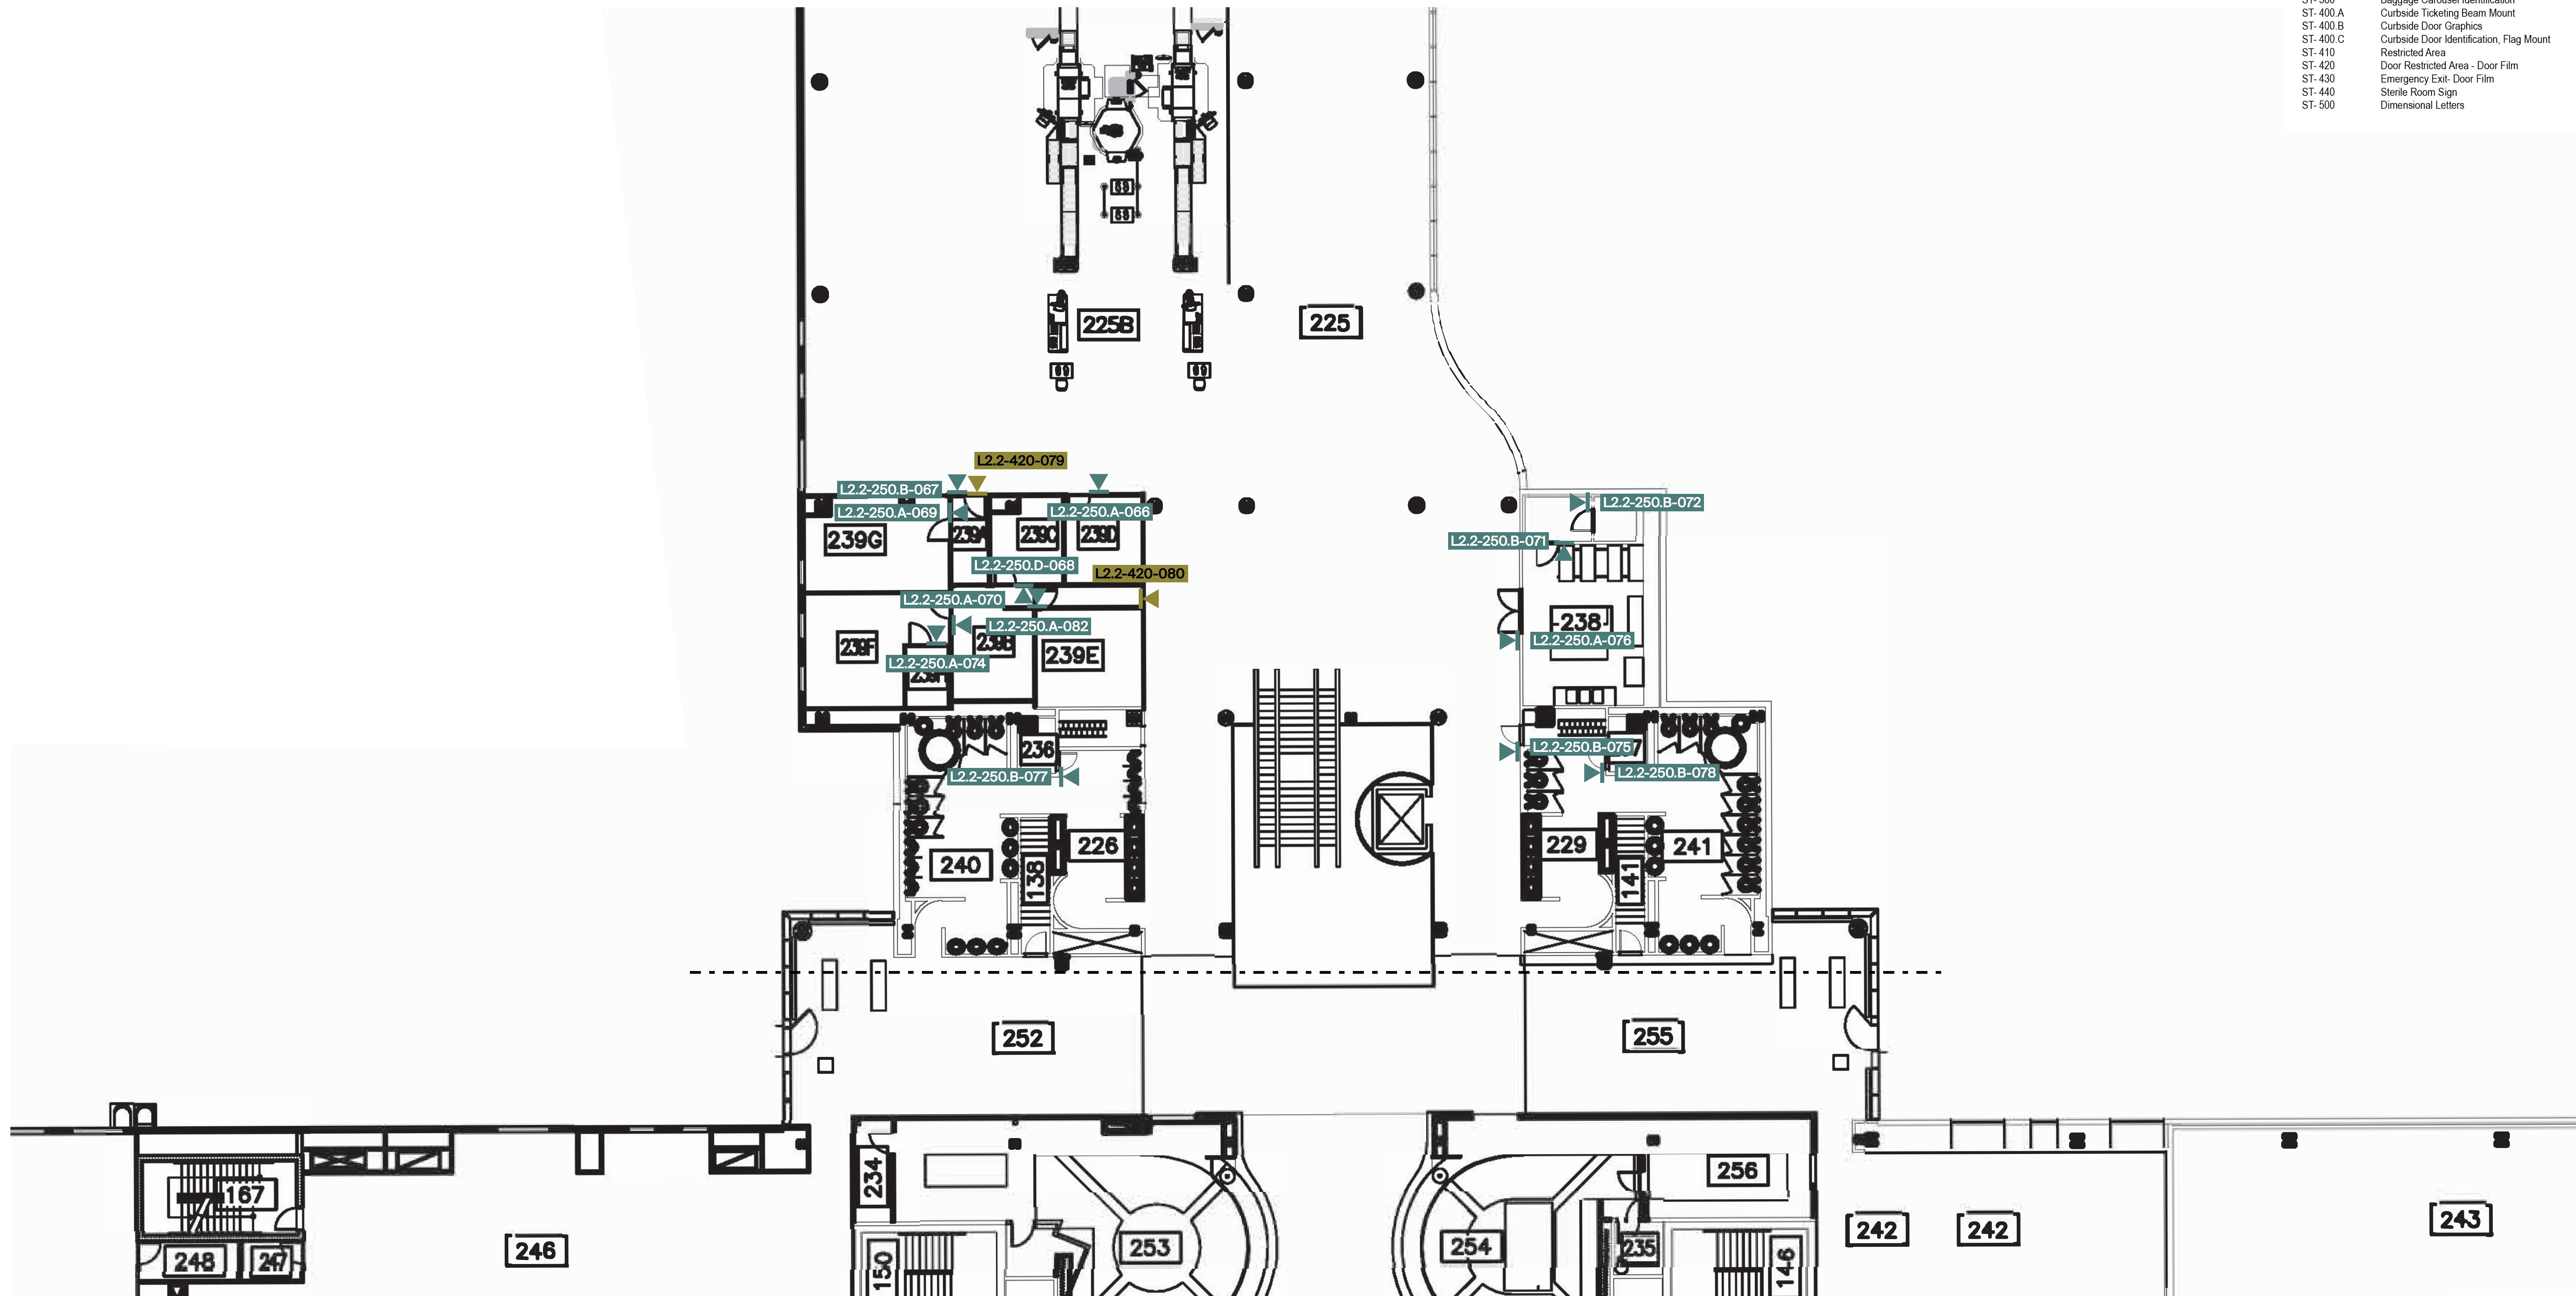

ROOM SCALE: NTS

ROOM SIGNS Lev. 2- Sec. 2

SCALE: NTS

C:\Revert\Local\232483.0\1-A-R24_genia.mol\1c98625.MV

SIGN TYPE LIST

- erior Overhead Directional, Soffit Mount, Size 1
- erior Overhead Directional, Soffit Mount, Size 2 AL
- erior Overhead Directional, Suspended Mount
- erior Overhead Directional, Soffit Mount, Size 1
- erior Overhead Directional, Soffit Mount, Size 2
- erior Overhead Welcome, Soffit Mount
- l-mounted Directional
- te Identification, Wall Mount
- te Identification, Flag Mount
- erior Pylon, Digital
- erior Pylon, Static
- A, Type 1, FOH
- A, Type 2, BOH
- A, Type 4, Office Identification
- n-dimensional Letterforms at Conference Room
- pecialty Restroom Graphics
- menity Identification, Flag Mount
- A Stair / Restroom Identification
- ress Stair Information
- levator Directory
- Life Safety Flag (FE/AED)
- ggage Carousel Identification
- rbside Ticketing Beam Mount
- rbside Door Graphics
- rbside Door Identification, Flag Mount
- stricted Area
- or Restricted Area - Door Film
- ergency Exit- Door Film
- erile Room Sign
- n-dimensional Letters

Mead & Hunt
Mead & Hunt, Inc.
2440 Deming Way
Middleton, WI 53562
phone: 608-273-6380
meadhunt.com



© Copyright2025 Mead & Hunt, Inc.
This document, or any portion thereof, shall
not be duplicated, disclosed, or used on any
other project or extension of this project
except by written agreement with Mead &
Hunt, Inc. Mead & Hunt shall not be
responsible for any unauthorized use of, or
alteration to these documents.

BiSHOP INTERNATIONAL AIRPORT SIGN LOCATION PLAN

3425 BRISTOL ROAD
FLINT, MICHIGAN 48507

M&H NO.: 2715900-232483.0
DATE: October 28, 2025
DESIGNED BY: LB/NG
DRAWN BY: NG/RL
CHECKED BY: RL
DO NOT SCALE DRAWINGS

ENLARGED PLANS & ELEVATIONS

G-118


ROOM SIGNS

Level 2 - Sector 3



© Copyright 2025 Mead & Hunt, Inc.
This document, or any portion thereof, shall
not be duplicated, disclosed, or used on any
other project or extension of this project
except by written agreement with Mead &
Hunt, Inc. Mead & Hunt shall not be
responsible for any unauthorized use of, or
alteration to these documents.

SIGN TYPE LIST	
ST- 100.A	Interior Overhead Directional, Soffit Mount, Size 1
ST- 100.A alt.	Interior Overhead Directional, Soffit Mount, Size 2 ALT.
ST- 100.B	Interior Overhead Directional, Suspended Mount
ST- 100.B.1	Interior Overhead Directional, Soffit Mount, Size 1
ST- 100.B.2	Interior Overhead Directional, Soffit Mount, Size 2
ST- 100.C	Interior Overhead Welcome, Soffit Mount
ST- 130	Wall-mounted Directional
ST- 220.A	Gate Identification, Wall Mount
ST- 220.B	Gate Identification, Flag Mount
ST- 240.A	Interior Pylon, Digital
ST- 240.B	Interior Pylon, Static
ST- 250.A	ADA, Type 1, FOH
ST- 250.B	ADA, Type 2, BOH
ST- 250.D	ADA, Type 4, Office Identification
ST- 255	Dimensional Letterforms at Conference Room
ST- 260	Specialty Restroom Graphics
ST- 280	Amenity Identification, Flag Mount
ST- 290.A	ADA Stair / Restroom Identification
ST- 290.B	Egress Stair Information
ST- 300.A	Elevator Directory
ST- 330	Fire Life Safety Flag (FE/AED)
ST- 360	Baggage Carousel Identification
ST- 400.A	Curbside Ticketing Beam Mount
ST- 400.B	Curbside Door Graphics
ST- 400.C	Curbside Door Identification, Flag Mount
ST- 410	Restricted Area
ST- 420	Door Restricted Area - Door Film
ST- 430	Emergency Exit- Door Film
ST- 440	Sterile Room Sign
ST- 500	Dimensional Letters

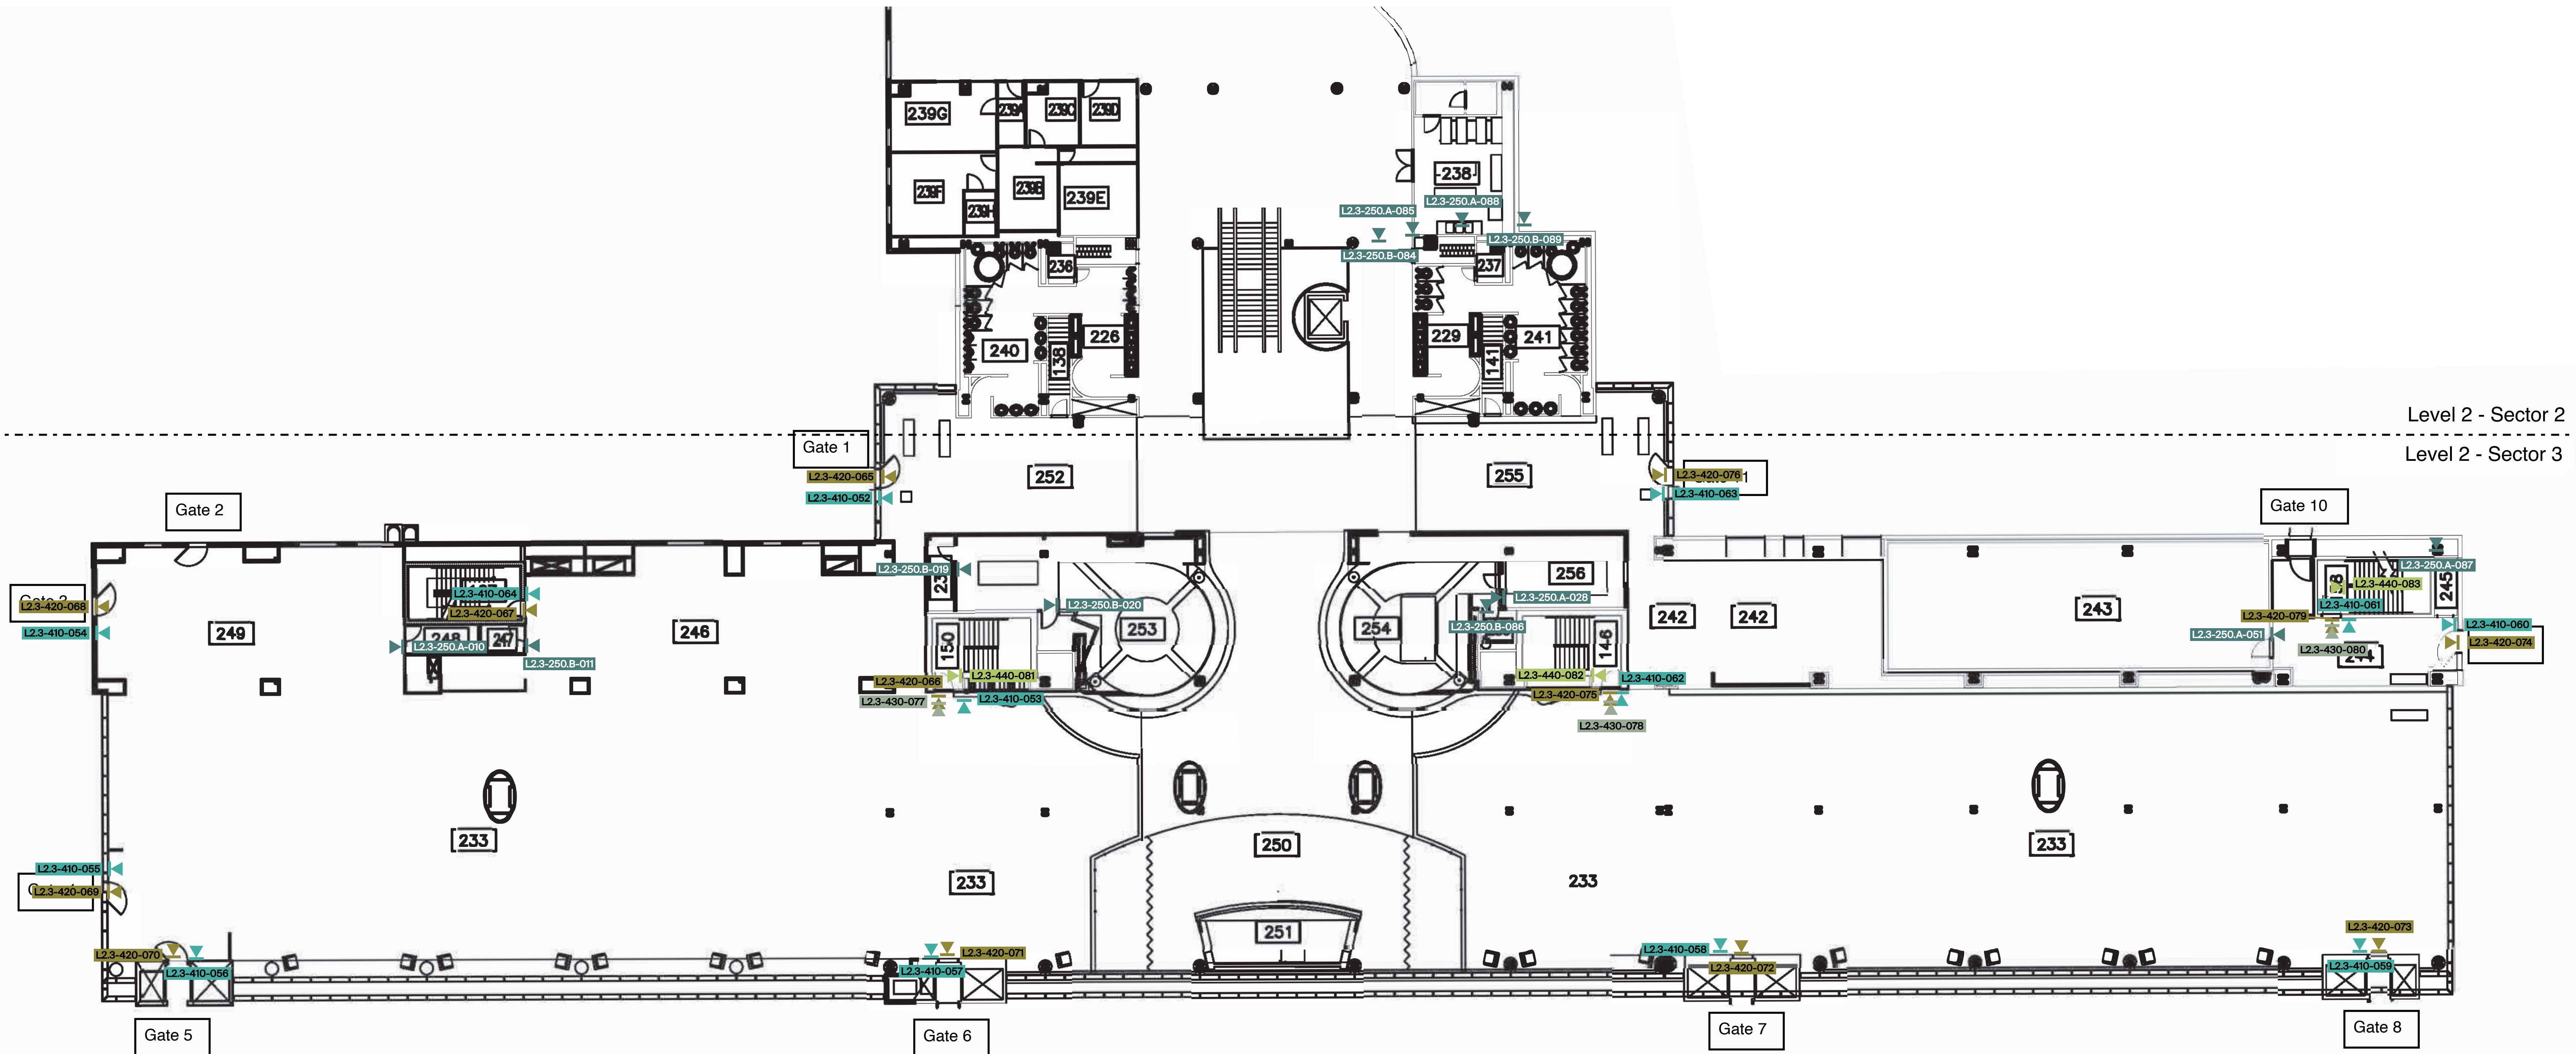

SIGN LOCATION TBD

- L2.3-250.B-090
- L2.3-250.B-091
- L2.3-250.B-092
- L2.3-250.B-093
- L2.3-250.B-094

ROOM SCALE: NTS

ROOM SIGNS Lev. 2- Sec. 3

BISHOP INTERNATIONAL AIRPORT SIGN LOCATION PLAN

3425 BRISTOL ROAD
FLINT, MICHIGAN 48507

M&H NO.: 2715900-232483.01
DATE: October 28, 2025
DESIGNED BY: LB/NG
DRAWN BY: NG/RL
CHECKED BY: RL
DO NOT SCALE DRAWINGS

ENLARGED PLANS & ELEVATIONS

WAYFINDING SIGNS

Level 1 - Sector 1


SIGN TYPE LIST

ST-100 A	Interior Overhead Directional, Soffit Mount, Size 1
ST-100 A alt	Interior Overhead Directional, Soffit Mount, Size 2 ALT.
ST-100 B	Interior Overhead Directional, Suspended Mount
ST-100 B.1	Interior Overhead Directional, Soffit Mount, Size 1
ST-100 B.2	Interior Overhead Directional, Soffit Mount, Size 2
ST-100 C	Interior Overhead Welcome, Soffit Mount
ST-130	Wall-mounted Directional
ST-220 A	Gate Identification, Wall Mount
ST-220 B	Gate Identification, Flag Mount
ST-240 A	Interior Pylon, Digital
ST-240 B	Interior Pylon, Static
ST-250 A	ADA Type 3, ADA
ST-250 B	ADA Type 2, BOH
ST-250 D	ADA Type 4, Office Identification
ST-255	Dimensional Letterforms at Conference Room
ST-260	Specialty Restroom Graphics
ST-280	Amenity Identification, Flag Mount
ST-290 A	ADA Stair / Restroom Identification
ST-290 B	Egress Stair Information
ST-300 A	Elevator Directory
ST-330	Fire Life Safety Flag (FEAED)
ST-360	Baggage Carousel Identification
ST-400 A	Curbside Tickling Beam Mount
ST-400 B	Curbside Door Graphics
ST-400 C	Door Identification, Flag Mount
ST-410	Destined Area
ST-420	Door Restricted Area - Door Film
ST-430	Emergency Exit-Door Film
ST-440	Sterile Room Sign
ST-500	Dimensional Letters

Mead & Hunt, Inc.
2440 Deming Way
Middleton, WI 53562
phone: 608-273-6380
meadhunt.com



© Copyright 2020 Mead & Hunt, Inc.
This document, or any portion thereof, shall
not be duplicated, disclosed, or used on any
other project without the express written
agreement with Mead & Hunt, Inc.
Hartland, WI 53548. Mead & Hunt, Inc.
is responsible for any unauthorized use of, or
reference to these documents.

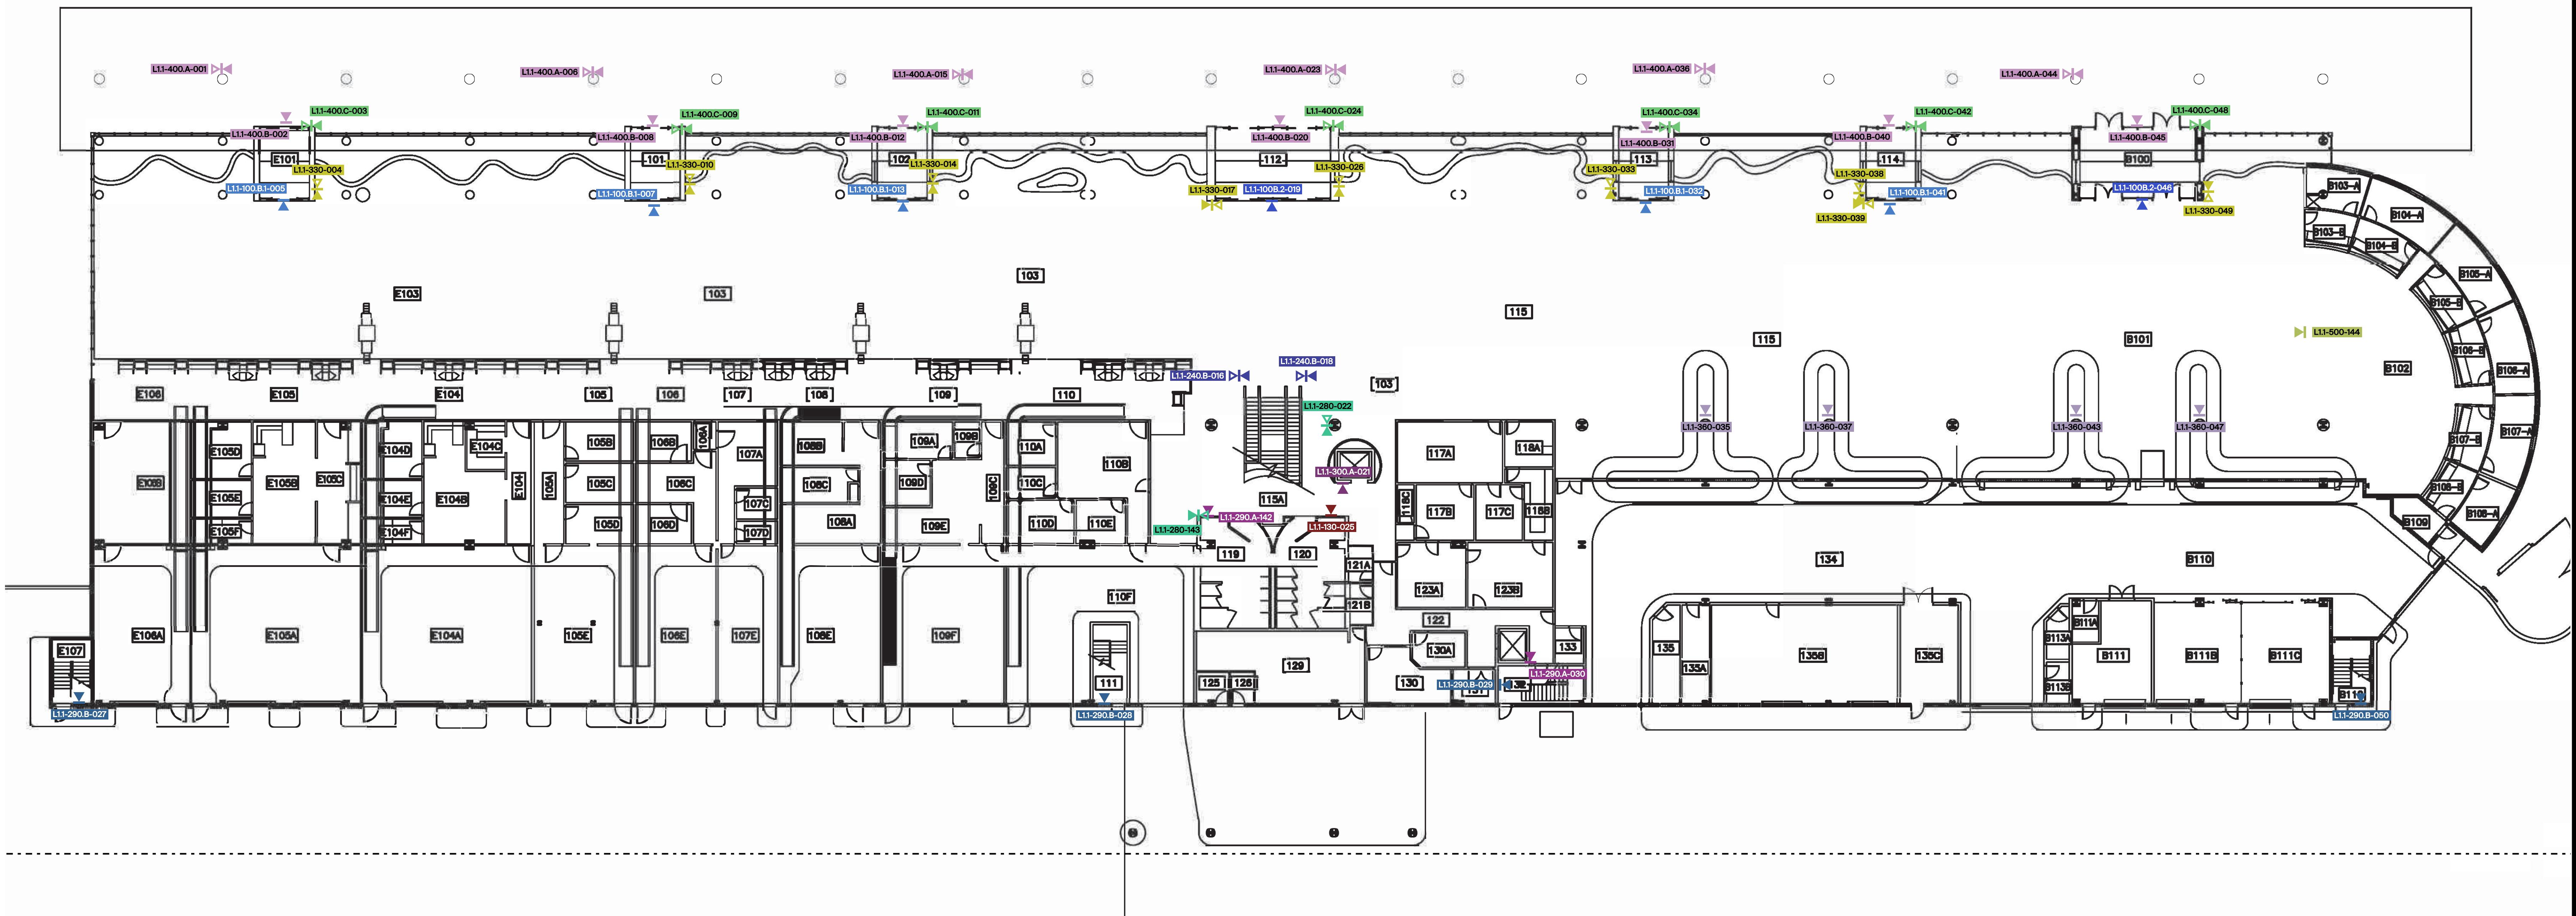

BISHOP INTERNATIONAL AIRPORT

3425 BRISTOL ROAD
FLINT, MICHIGAN 48507

SIGN
LOCATION PLAN
FLOOR 1
SECTOR 1

MSH NO.: 2715900-332483.01
DATE: October 28, 2025
DESIGNED BY: LBNG
DRAWN BY: NGRL
CHECKED BY: RL
DO NOT SCALE DRAWINGS

ENLARGED PLANS &
ELEVATIONS


G-120

1


WAYFINDING SIGNS Lev. 1- Sec. 1
SCALE: NTS

WAYFINDING SIGNS

Level 1 - Sector 3

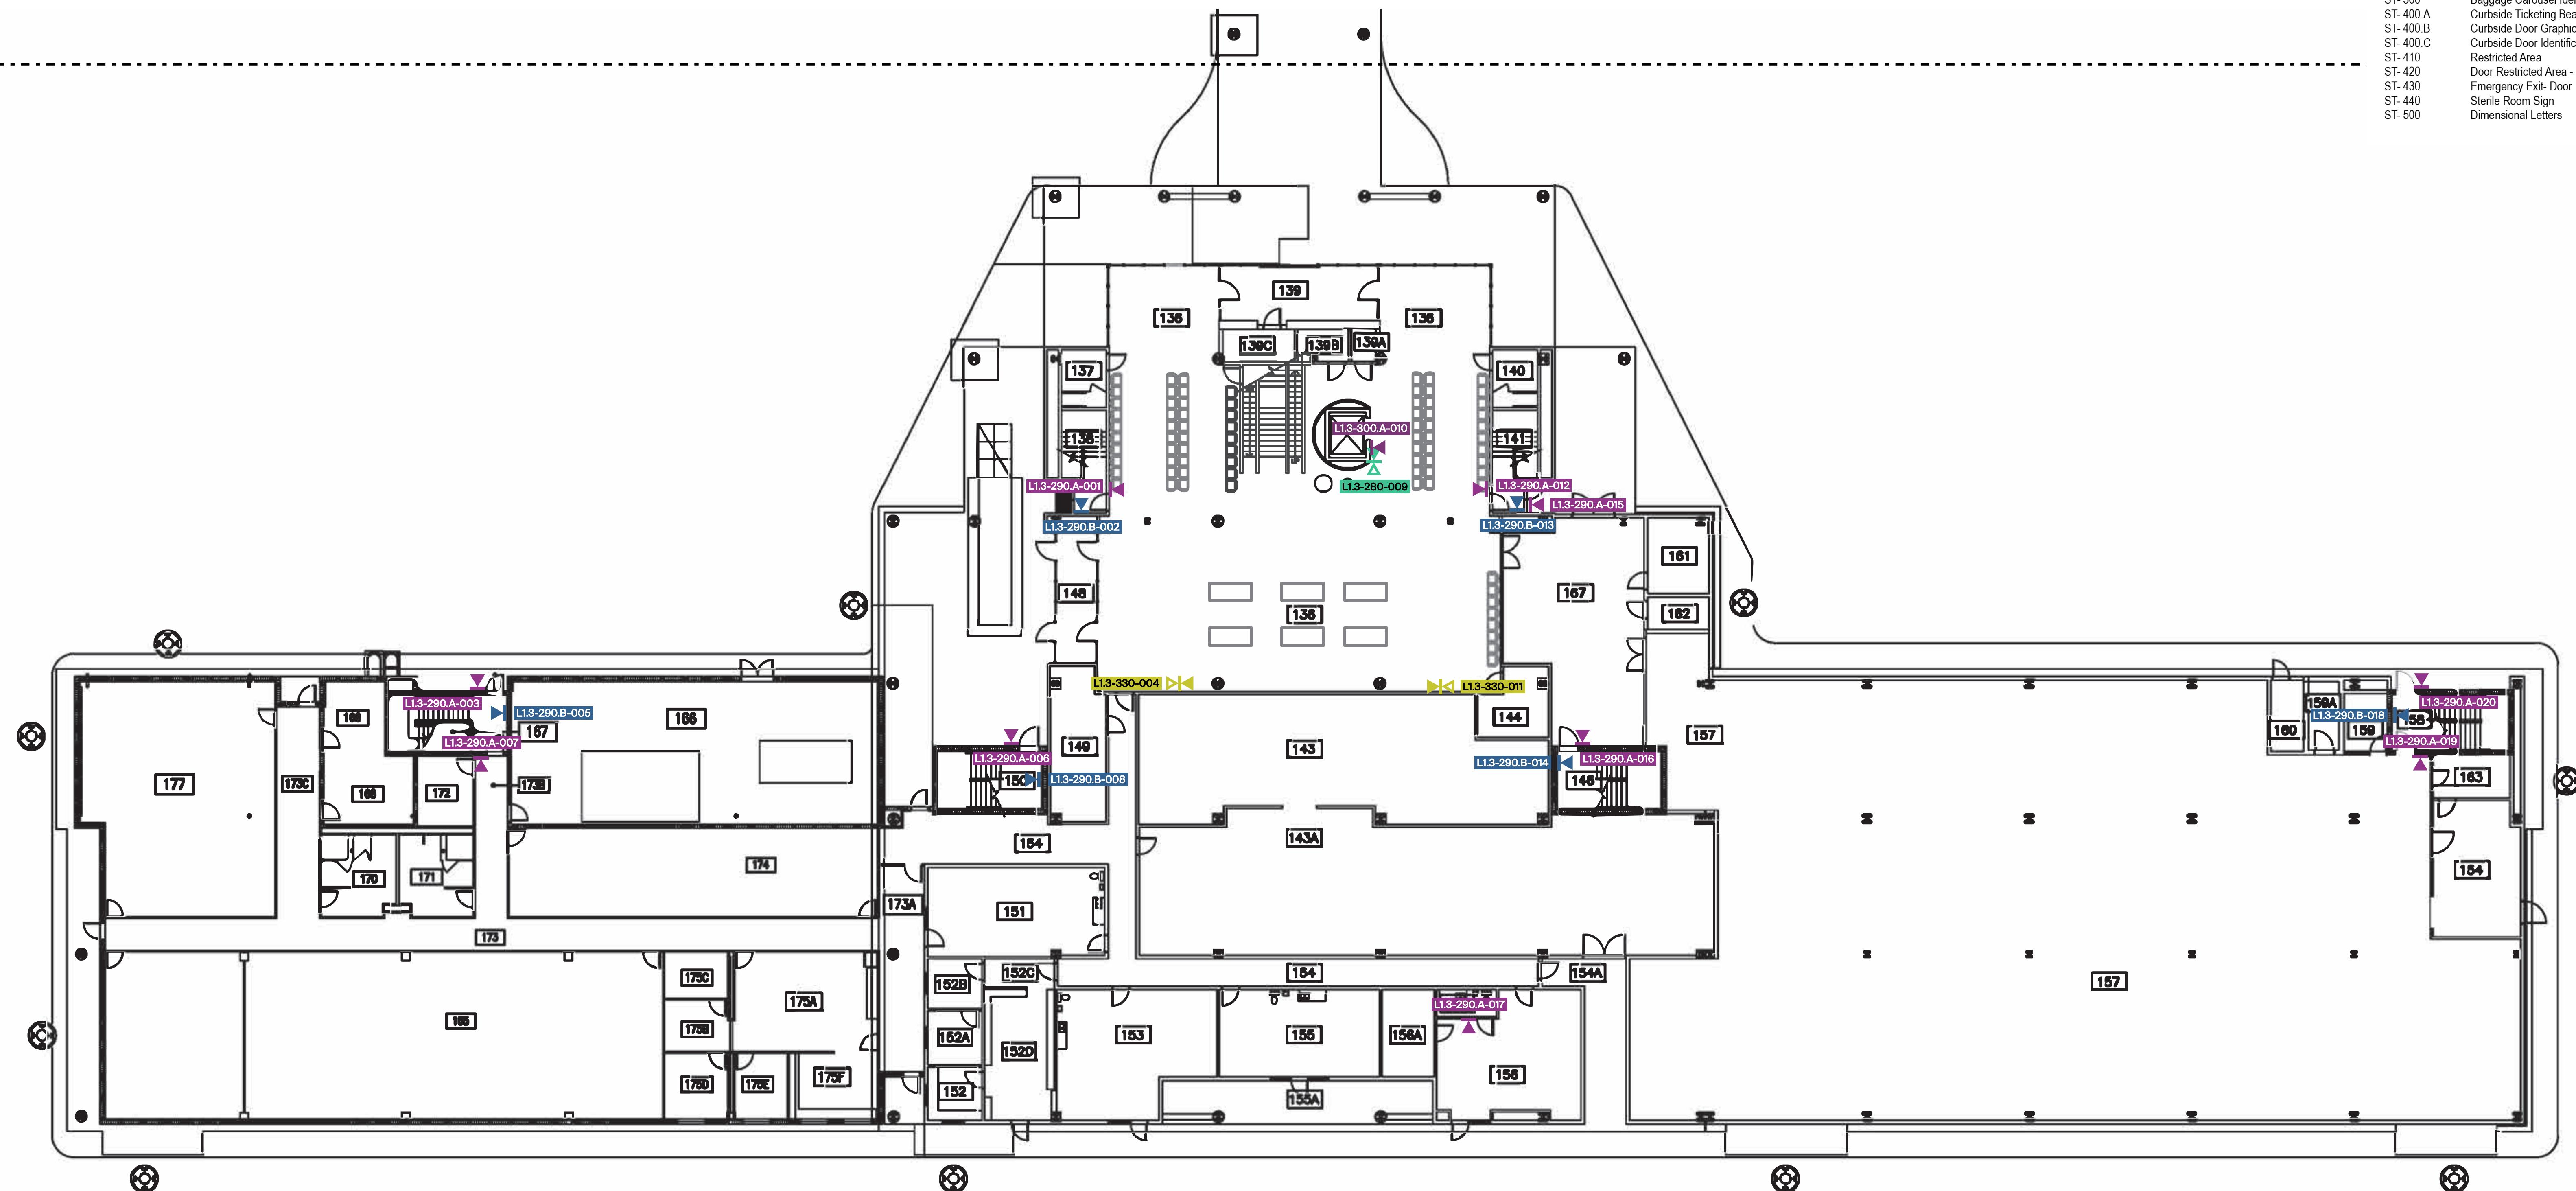

C:\Revit\Local\232483.01\A-1224_gen\molicab8uz5.rvt

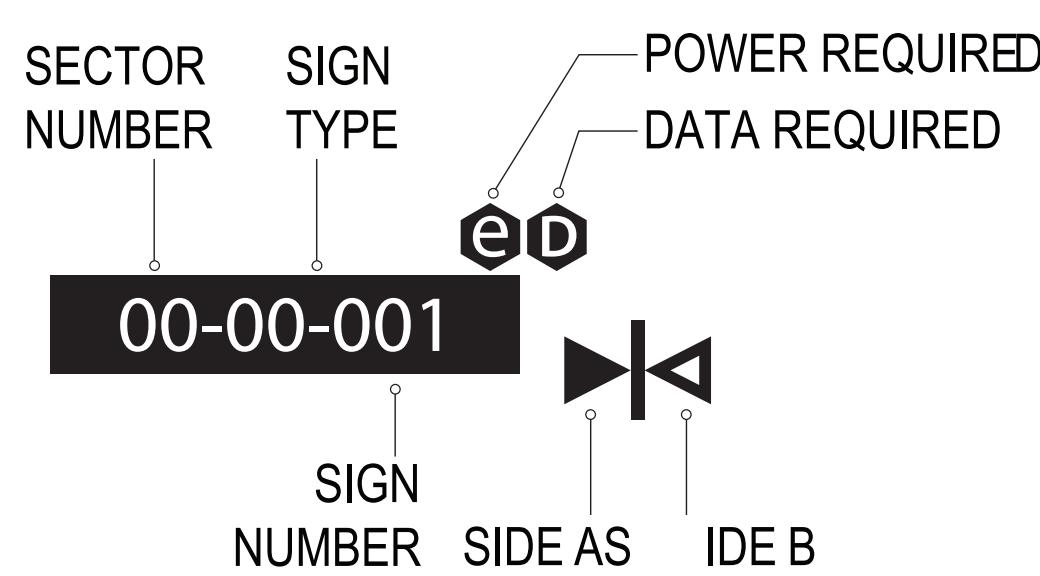

1

WAYFINDING SIGNS Lev. 1- Sec. 3
SCALE: NTS

MSN NO.: 2715900-232483.01
DATE: October 28, 2025
DESIGNED BY: LBNG
DRAWN BY: NGRL
CHECKED BY: RL
DO NOT SCALE DRAWINGS

ENLARGED PLANS &
ELEVATIONS
SHEET NO.: G-121

SIGN TYPE LIST	
ST-100.A	Interior Overhead Directional, Soffit Mount, Size 1
ST-100.A.alt	Interior Overhead Directional, Soffit Mount, Size 2 ALT.
ST-100.B	Interior Overhead Directional, Suspended Mount
ST-100.B.1	Interior Overhead Directional, Soffit Mount, Size 1
ST-100.B.2	Interior Overhead Directional, Soffit Mount, Size 2
ST-100.C	Interior Overhead Welcome, Soffit Mount
ST-130	Wall-mounted Directional
ST-220.A	Gate Identification, Wall Mount
ST-220.B	Gate Identification, Flag Mount
ST-240.A	Interior Pylon, Digital
ST-240.B	Interior Pylon, Static
ST-250.A	ADA, Type 3
ST-250.B	ADA, Type 2, BOH
ST-250.D	ADA, Type 4, Office Identification
ST-255	Dimensional Letterforms at Conference Room
ST-260	Specialty Restroom Graphics
ST-280	Amenity Identification, Flag Mount
ST-290.A	ADA Stair / Restroom Identification
ST-290.B	Egress Stair Information
ST-300.A	Elevator Directory
ST-330	Fire Life Safety Flag (FEAED)
ST-360	Baggage Carousel Identification
ST-400.A	Curbside Tickeling Beam Mount
ST-400.B	Curbside Tickeling Beam Identification, Flag Mount
ST-400.C	Curbside Tickeling Beam Identification, Flag Mount
ST-410	Door Restricted Area
ST-420	Door Restricted Area, Flag Mount
ST-430	Emergency Exit-Door Film
ST-440	Sterile Room Sign
ST-500	Dimensional Letters

© Copyright 2025 Mead & Hunt, Inc.
This document, or any portion thereof, shall
not be duplicated, disclosed, or used on any
other project without the written consent of
Mead & Hunt, Inc. Mead & Hunt, Inc. is
responsible for any unauthorized use, or
alteration to these documents.

Mead & Hunt, Inc.
2440 Deming Way
Middleton, WI 53562
phone: 608-273-6380
meadhunt.com



BISHOP INTERNATIONAL AIRPORT

3425 BRISTOL ROAD
FLINT, MICHIGAN 48507

WAYFINDING SIGNS

Level 2 - Sector 1

Mead & Hunt

Mead & Hunt, Inc.
2440 Deming Way
Middleton, WI 53562
phone: 608-273-6380
meadhunt.com



© Copyright 2020 Mead & Hunt, Inc.
This document, or any portion thereof, shall
not be duplicated, disclosed, or used on any
other project without the written consent of
Mead & Hunt, Inc. Mead & Hunt, Inc. is
responsible for any unauthorized use, or
alteration to these documents.


SIGN TYPE LIST

ST-100 A	Interior Overhead Directional, Soffit Mount, Size 1
ST-100 A alt	Interior Overhead Directional, Soffit Mount, Size 2 ALT.
ST-100 B	Interior Overhead Directional, Suspended Mount
ST-100 B.1	Interior Overhead Directional, Soffit Mount, Size 1
ST-100 B.2	Interior Overhead Directional, Soffit Mount, Size 2
ST-100 C	Interior Overhead Welcome, Soffit Mount
ST-130	Wall-mounted Directional
ST-220 A	Gate Identification, Wall Mount
ST-220 B	Gate Identification, Flag Mount
ST-240 A	Interior Pylon, Digital
ST-240 B	Interior Pylon, Static
ST-250 A	ADA Type 1
ST-250 B	ADA Type 2, BOH
ST-250 D	ADA Type 4, Office Identification
ST-255	Dimensional Letterforms at Conference Room
ST-260	Specialty Restroom Graphics
ST-280	Amenity Identification, Flag Mount
ST-290 A	ADA Stair / Restroom Identification
ST-290 B	Egress Stair Information
ST-300 A	Elevator Directory
ST-330	Fire Life Safety Flag (FEAED)
ST-360	Baggage Carousel Identification
ST-400 A	Curbside Tickling Beam Mount
ST-400 B	Curbside Door Graphics
ST-400 C	Curbside Area Identification, Flag Mount
ST-410	Door Restricted Area
ST-420	Door Restricted Area - Door Film
ST-430	Emergency Exit-Door Film
ST-440	Sterile Room Sign
ST-500	Dimensional Letters



WAYFINDING SIGNS

Level 2 - Sector 2

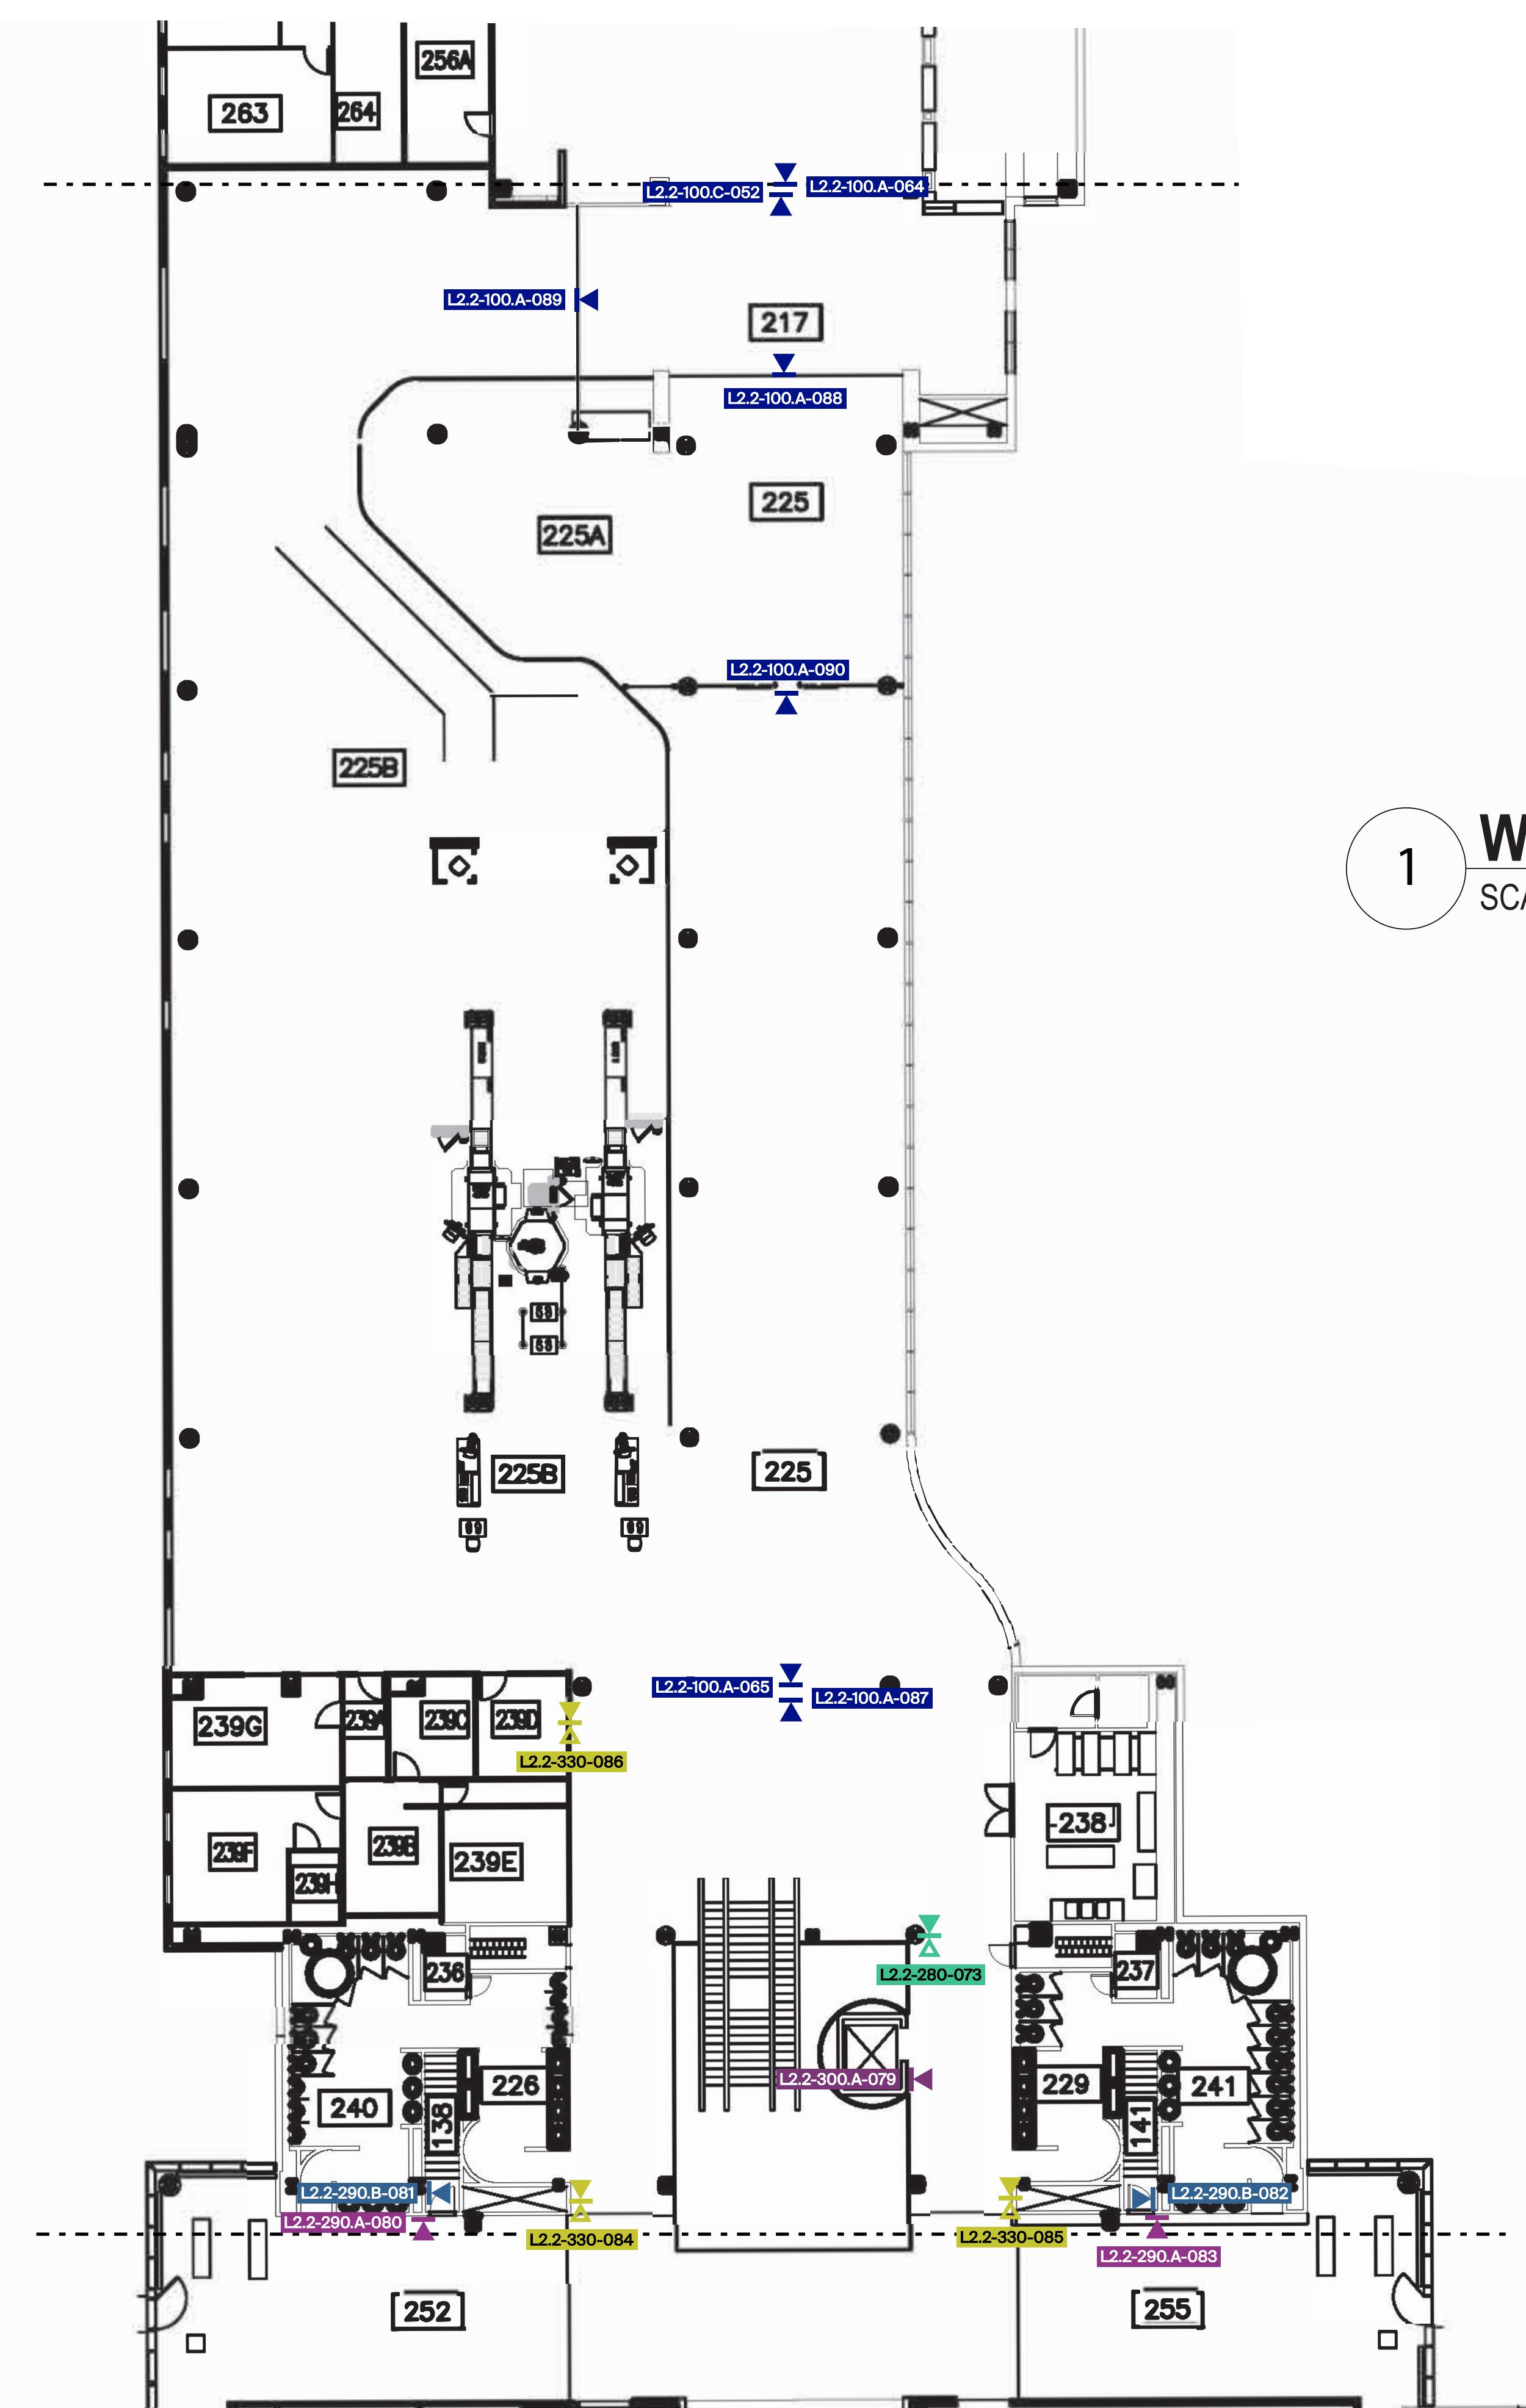

1

WAYFINDING SIGNS Lev. 2 - Sec. 2

SCALE: NTS

SIGN TYPE LIST	
ST-100.A	Interior Overhead Directional, Soffit Mount, Size 1
ST-100.A.alt	Interior Overhead Directional, Soffit Mount, Size 2 ALT.
ST-100.B	Interior Overhead Directional, Suspended Mount
ST-100.B.1	Interior Overhead Directional, Soffit Mount, Size 1
ST-100.B.2	Interior Overhead Directional, Soffit Mount, Size 2
ST-100.C	Interior Overhead Welcome, Soffit Mount
ST-220.A	Wall-mounted Directional
ST-220.B	Gate Identification, Wall Mount
ST-240.A	Gate Identification, Flag Mount
ST-240.B	Interior Pylon, Digital
ST-250.A	Interior Pylon, Static
ST-250.B	ADA Type 1
ST-250.C	ADA Type 2, BOH
ST-250.D	ADA Type 4, Office Identification
ST-255	Dimensional Letterforms at Conference Room
ST-260	Specialty Restroom Graphics
ST-280	Amenity Identification, Flag Mount
ST-290.A	ADA Star / Restroom Identification
ST-290.B	Egress Stair Information
ST-300.A	Elevator Directory
ST-330	Fire Life Safety Flag (FEAED)
ST-360	Baggage Carousel Identification
ST-400.A	Curbside Door Graphics
ST-400.B	Curbside Area Identification, Flag Mount
ST-410	Destined Area
ST-420	Door Restricted Area - Door Film
ST-430	Emergency Exit-Door Film
ST-440	Sterile Room Sign
ST-500	Dimensional Letters

Mead & Hunt
Mead & Hunt, Inc.
2440 Deming Way
Middleton, WI 53562
phone: 608-237-6380
meadhunt.com



© Copyright 2025 Mead & Hunt, Inc.
This document, or any portion thereof, shall
not be duplicated, disclosed, or used on any
other project without the express written
agreement with Mead & Hunt, Inc.
Hart & Associates, Inc. is not
responsible for any unauthorized use, or
reference to these documents.

SIGN LOCATION PLAN
FLOOR 2
SECTOR 2

BISHOP INTERNATIONAL AIRPORT
3425 BRISTOL ROAD
FLINT, MICHIGAN 48507

MS# NO.: 2715900-232483.01
DATE: October 28, 2025
DESIGNED BY: LBNG
DRAWN BY: NGRL
CHECKED BY: RL
DO NOT SCALE DRAWINGS

ENLARGED PLANS &
ELEVATIONS

SHEET NO.:

G-123

WAYFINDING SIGNS

Level 2 - Sector 3




© Copyright 2025 Mead & Hunt, Inc.
This document, or any portion thereof, shall
not be duplicated, disclosed, or used on any
other project or extension of this project
except by written agreement with Mead &
Hunt, Inc. Mead & Hunt shall not be
responsible for any unauthorized use of, or
alteration to these documents.

Mead & Hunt

SIGN TYPE I LIST

ST- 100.A	Interior Overhead Directional, Soffit Mount, Size 1
ST- 100.A alt.	Interior Overhead Directional, Soffit Mount, Size 2 ALT.
ST- 100.B	Interior Overhead Directional, Suspended Mount
ST- 100.B.1	Interior Overhead Directional, Soffit Mount, Size 1
ST- 100.B.2	Interior Overhead Directional, Soffit Mount, Size 2
ST- 100.C	Interior Overhead Welcome, Soffit Mount
ST- 130	Wall-mounted Directional
ST- 220.A	Gate Identification, Wall Mount
ST- 220.B	Gate Identification, Flag Mount
ST- 240.A	Interior Pylon, Digital
ST- 240.B	Interior Pylon, Static
ST- 250.A	ADA, Type 1, FOH
ST- 250.B	ADA, Type 2, BOH
ST- 250.D	ADA, Type 4, Office Identification
ST- 255	Dimensional Letterforms at Conference Room
ST- 260	Specialty Restroom Graphics
ST- 280	Amenity Identification, Flag Mount
ST- 290.A	ADA Stair / Restroom Identification
ST- 290.B	Egress Stair Information
ST- 300.A	Elevator Directory
ST- 330	Fire Life Safety Flag (FE/AED)
ST- 360	Baggage Carousel Identification
ST- 400.A	Curbside Ticketing Beam Mount
ST- 400.B	Curbside Door Graphics
ST- 400.C	Curbside Door Identification, Flag Mount
ST- 410	Restricted Area
ST- 420	Door Restricted Area - Door Film
ST- 430	Emergency Exit- Door Film
ST- 440	Sterile Room Sign
ST- 500	Dimensional Letters

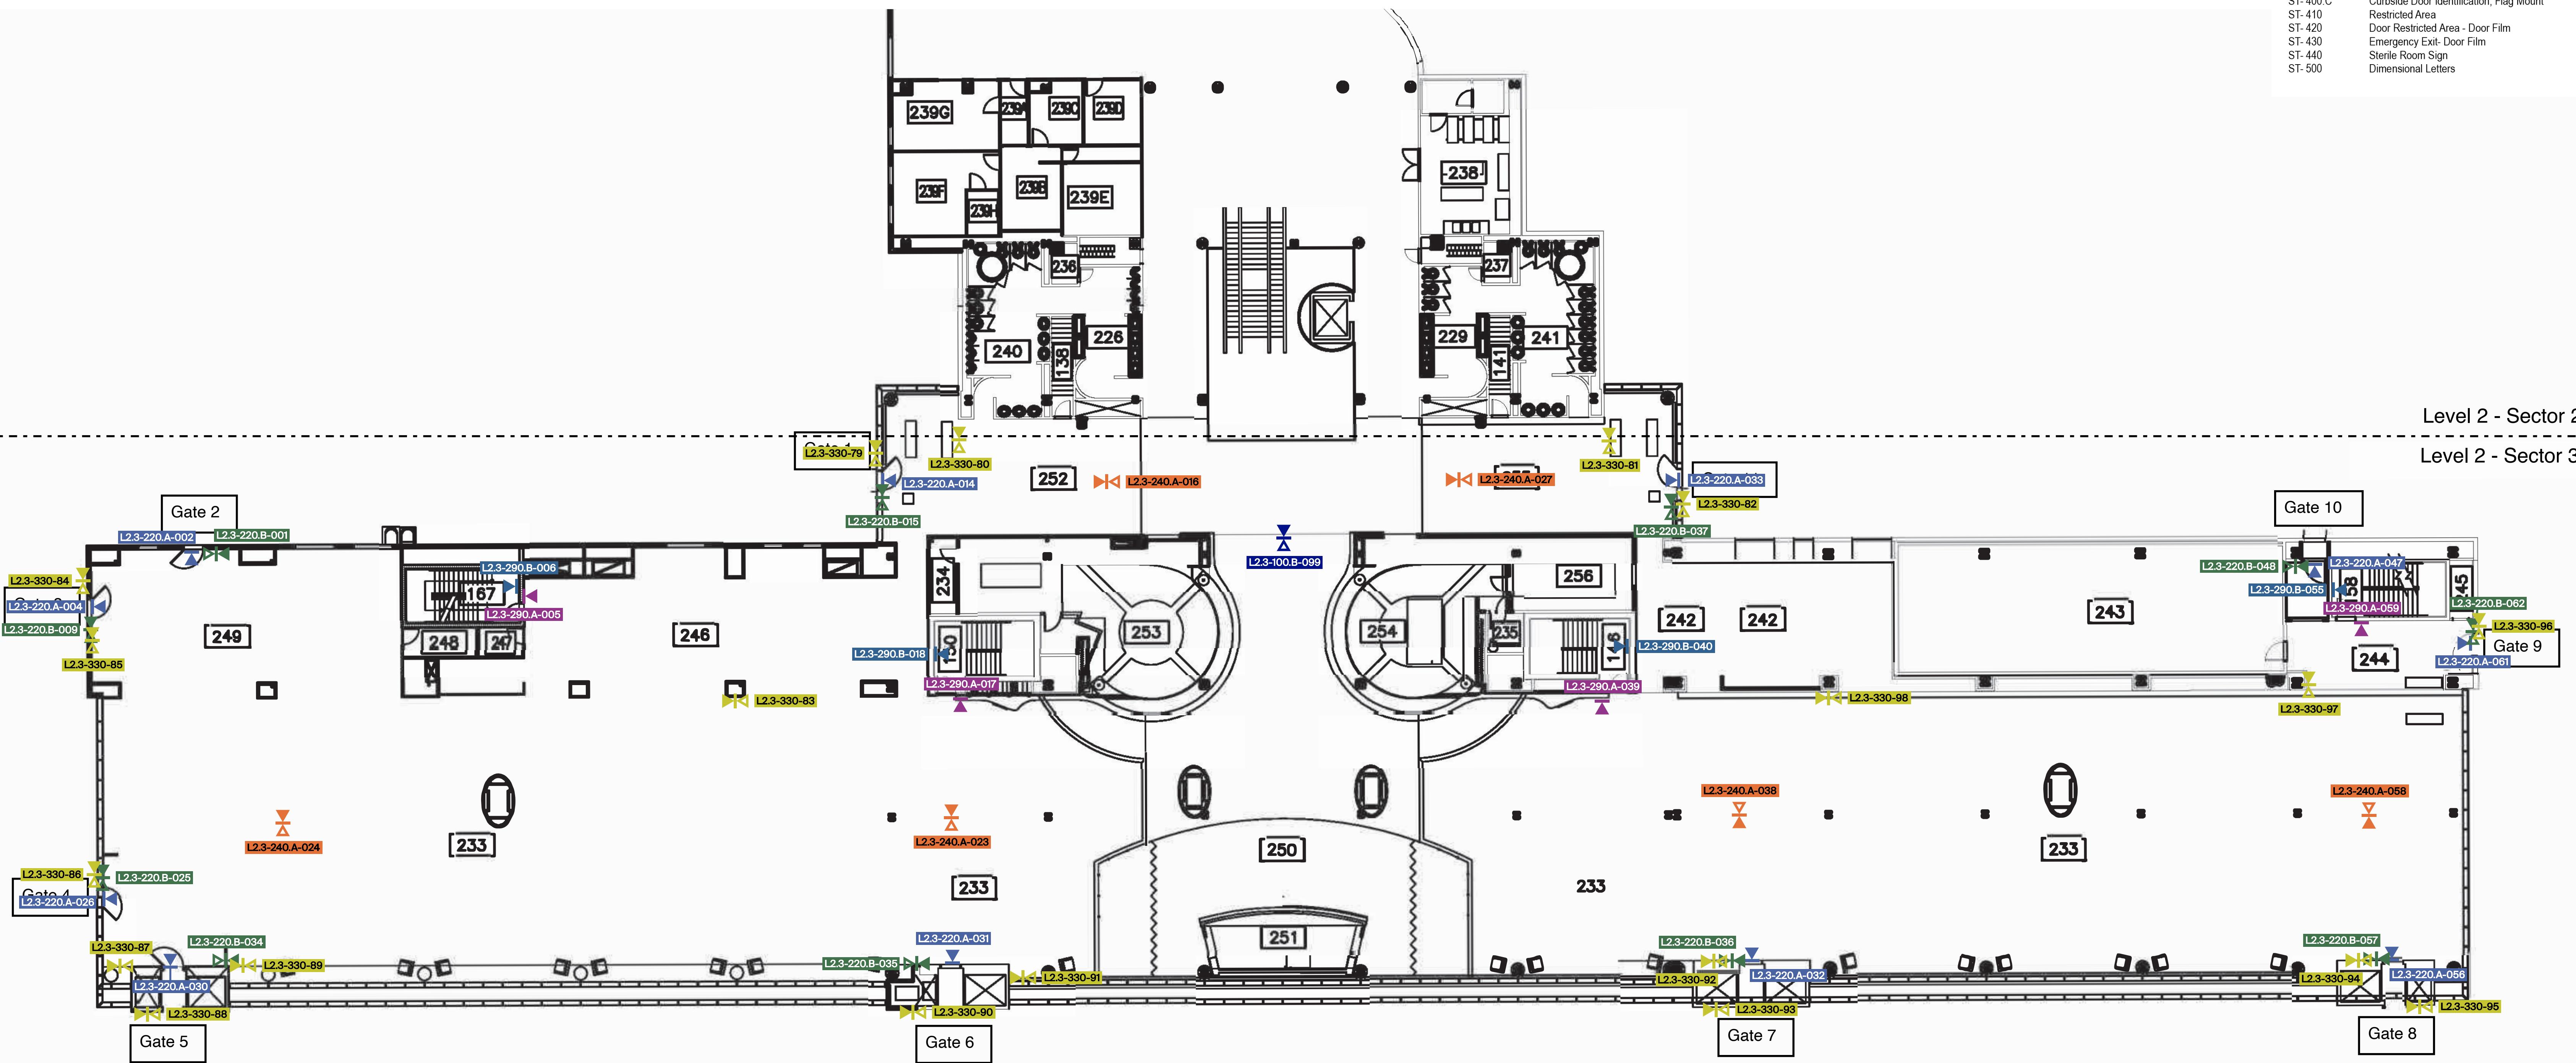

BISHOP INTERNATIONAL AIRPORT

3425 BRISTOL ROAD
FLINT, MICHIGAN 48507

LOCATION PLAN

FLOOR 2

SECTOR 3

M&H NO.: 2715900-232483.01
DATE: October 28, 2025
DESIGNED BY: LB/NG
DRAWN BY: NG/RL
CHECKED BY: RL
DO NOT SCALE DRAWINGS

ENLARGED PLANS & ELEVATIONS

WAYFINDING SIGNS Lev. 2 - Sec. 3

SCALE: NTS

S
N

SECTOR NUMBER SIGN TYPE DATA REQUIRED

00-00-001

eD

SIGN NUMBER SIDE AS IDE B

ID SIGNS

Restrooms Lv.1


SIGN TYPE LIST

ST-100 A	Interior Overhead Directional, Soffit Mount, Size 1
ST-100 A alt	Interior Overhead Directional, Soffit Mount, Size 2 ALT.
ST-100 B	Interior Overhead Directional, Suspended Mount
ST-100 B.1	Interior Overhead Directional, Soffit Mount, Size 1
ST-100 B.2	Interior Overhead Directional, Soffit Mount, Size 2
ST-100 C	Interior Overhead Welcome, Soffit Mount
ST-130	Wall-mounted Directional
ST-220 A	Gate Identification, Wall Mount
ST-220 B	Gate Identification, Flag Mount
ST-240 A	Interior Pylon, Digital
ST-240 B	Interior Pylon, Static
ST-250 A	ADA Type 1
ST-250 B	ADA Type 2, BOH
ST-250 D	ADA Type 4, Office Identification
ST-255	Dimensional Letterforms at Conference Room
ST-260	Specialty Restroom Graphics
ST-280	Amenity Identification, Flag Mount
ST-290 A	ADA Stair / Restroom Identification
ST-290 B	Egress Stair Information
ST-300 A	Elevator Directory
ST-330	Fire Life Safety Flag (FEAED)
ST-360	Baggage Carousel Identification
ST-400 A	Curbside Amenity Identification, Flag Mount
ST-400 B	Curbside Door Graphics
ST-400 C	Curbside Restroom Area
ST-410	Door Restricted Area
ST-420	Emergency Exit-Door Film
ST-430	Sterile Room Sign
ST-440	Dimensional Letters
ST-500	

Mead & Hunt, Inc.
2440 Deming Way
Middleton, WI 53562
phone: 608-273-6380
meadhunt.com




© Copyright 2020 Mead & Hunt, Inc.
This document, or any portion thereof, shall
not be duplicated, disclosed, or used on any
other project without the express written
agreement of Mead & Hunt, Inc.
Hunt, Inc. and Mead & Hunt, Inc. are
responsible for any unauthorized use of, or
reference to these documents.

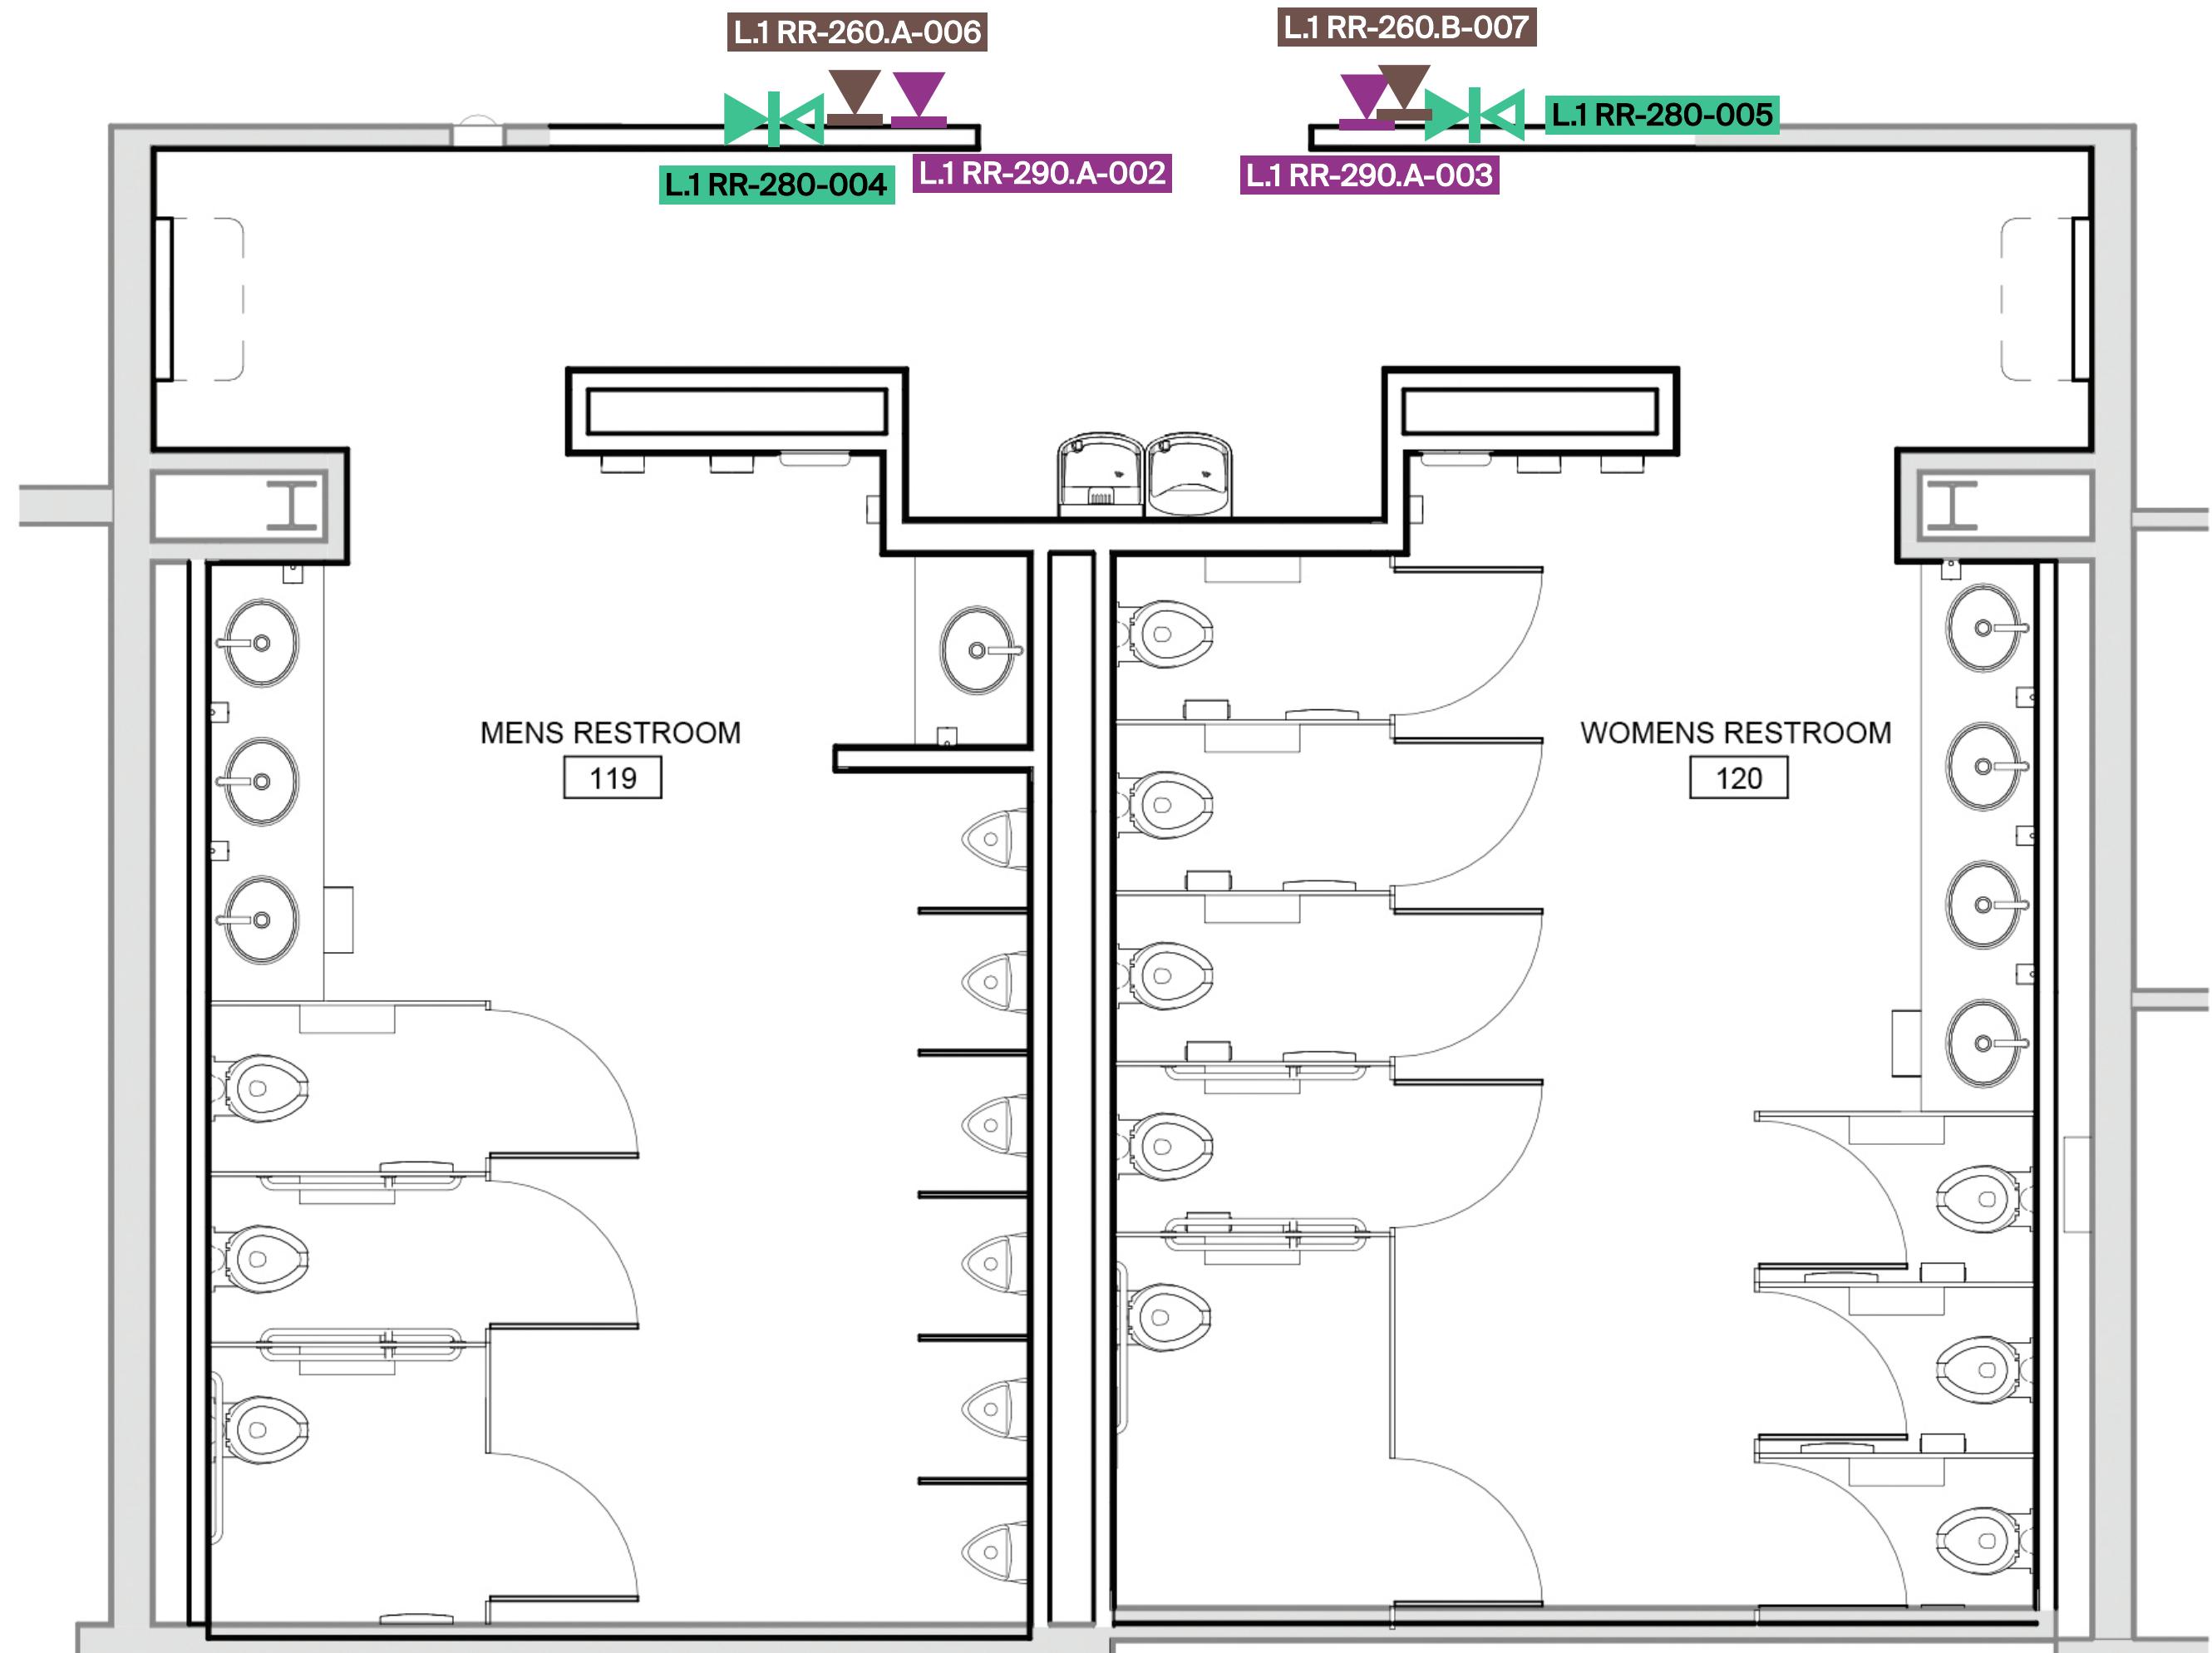

1 MENS RESTROOM 119 WOMENS RESTROOM 120 -SIGNAGE PLAN

1/4" = 1'-0"

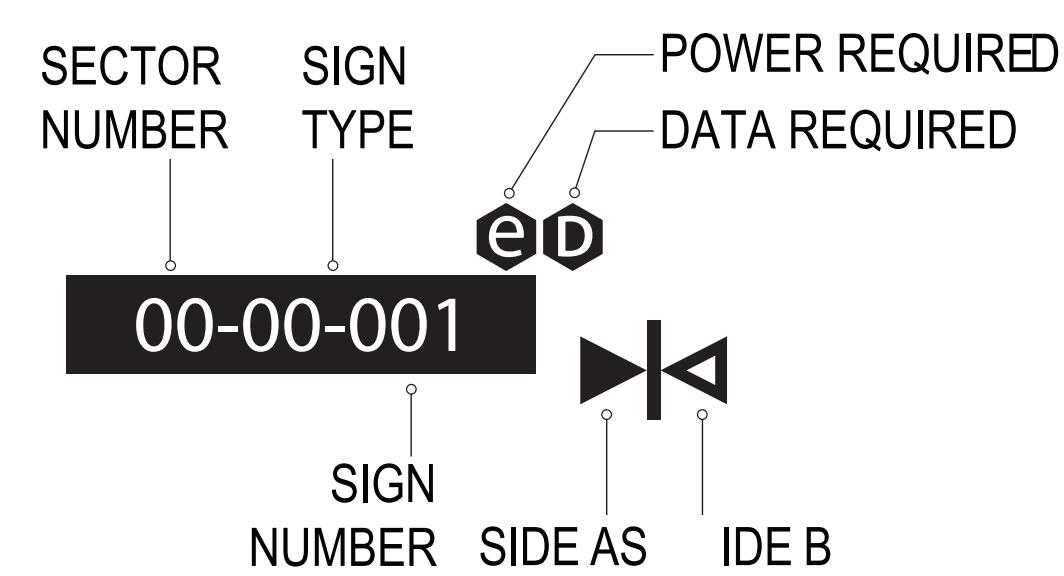

SIGN LOCATION PLAN
RESTROOMS FLOOR 1
SECTOR 1


3425 BRISTOL ROAD
FLINT, MICHIGAN 48507

MSH NO.: 271590-0-32483.01
DATE: October 28, 2025
DESIGNED BY: LBNG
DRAWN BY: NGRL
CHECKED BY: RL
DO NOT SCALE DRAWINGS


ENLARGED PLANS &
ELEVATIONS
SHEET NO.: G-125

ID SIGNS


Restrooms Lv.2

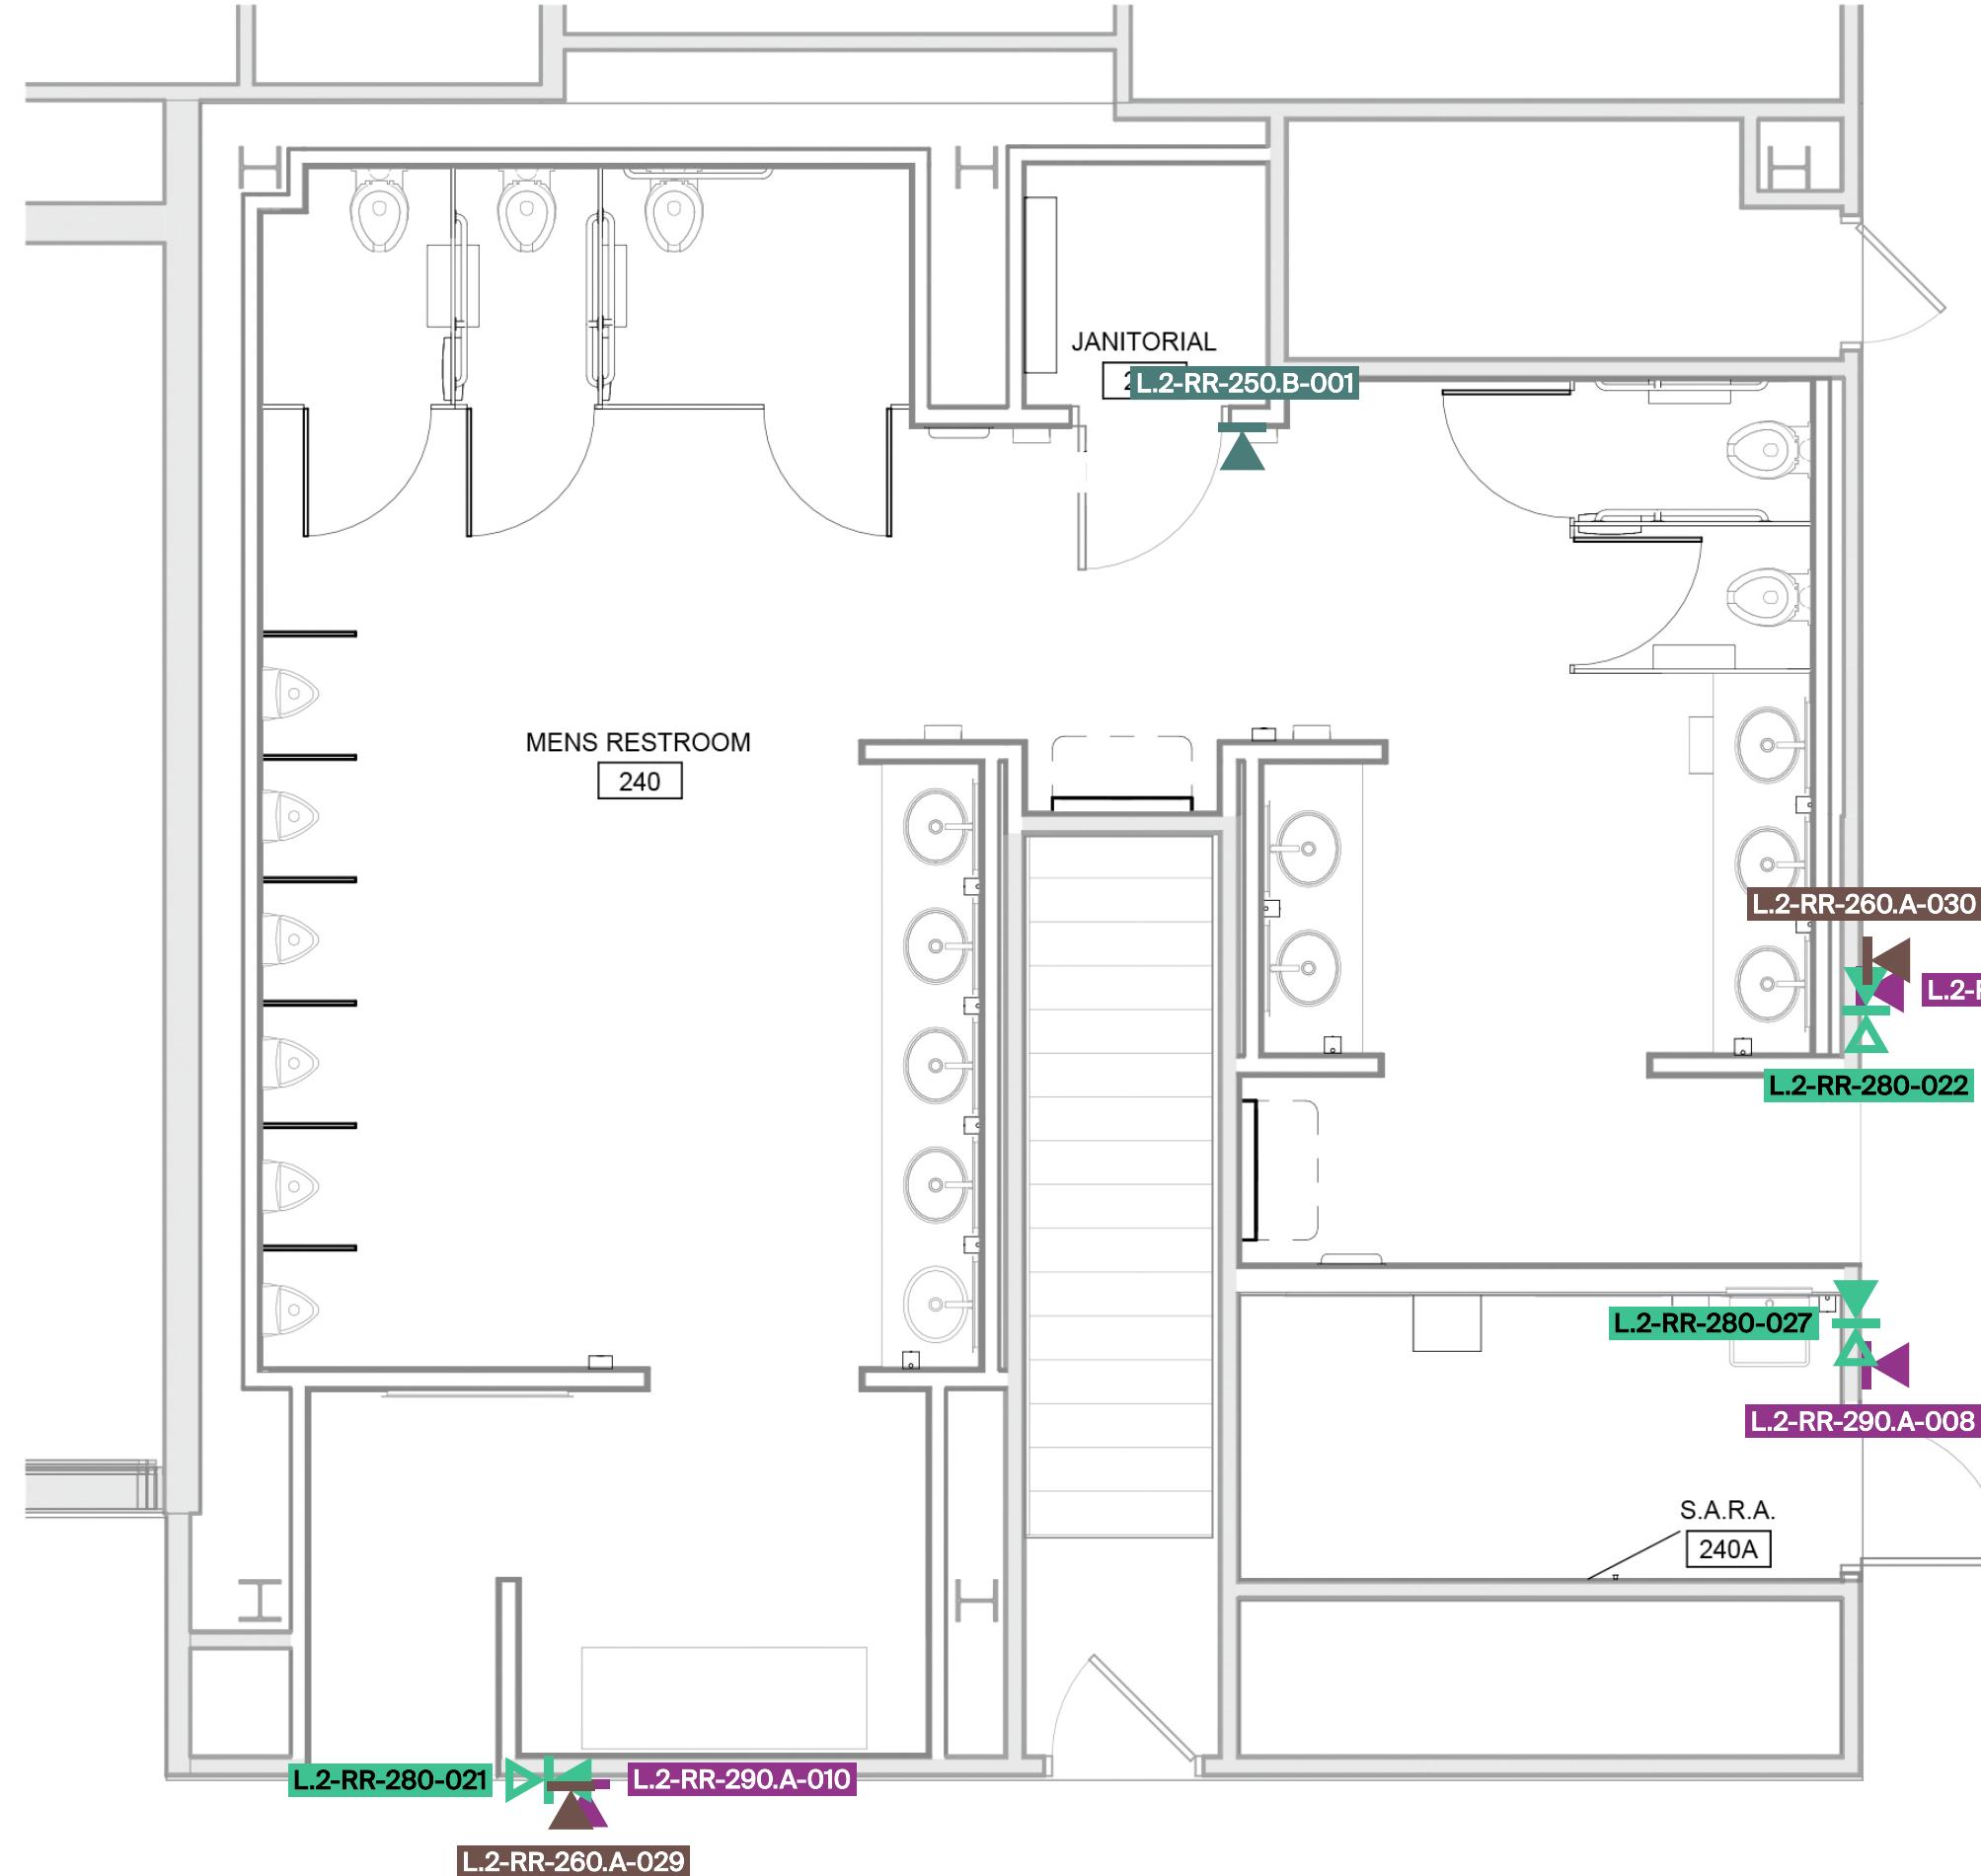


1 MENS RESTROOM 240 & S.A.R.A. 240A - SIGNAGE PLAN

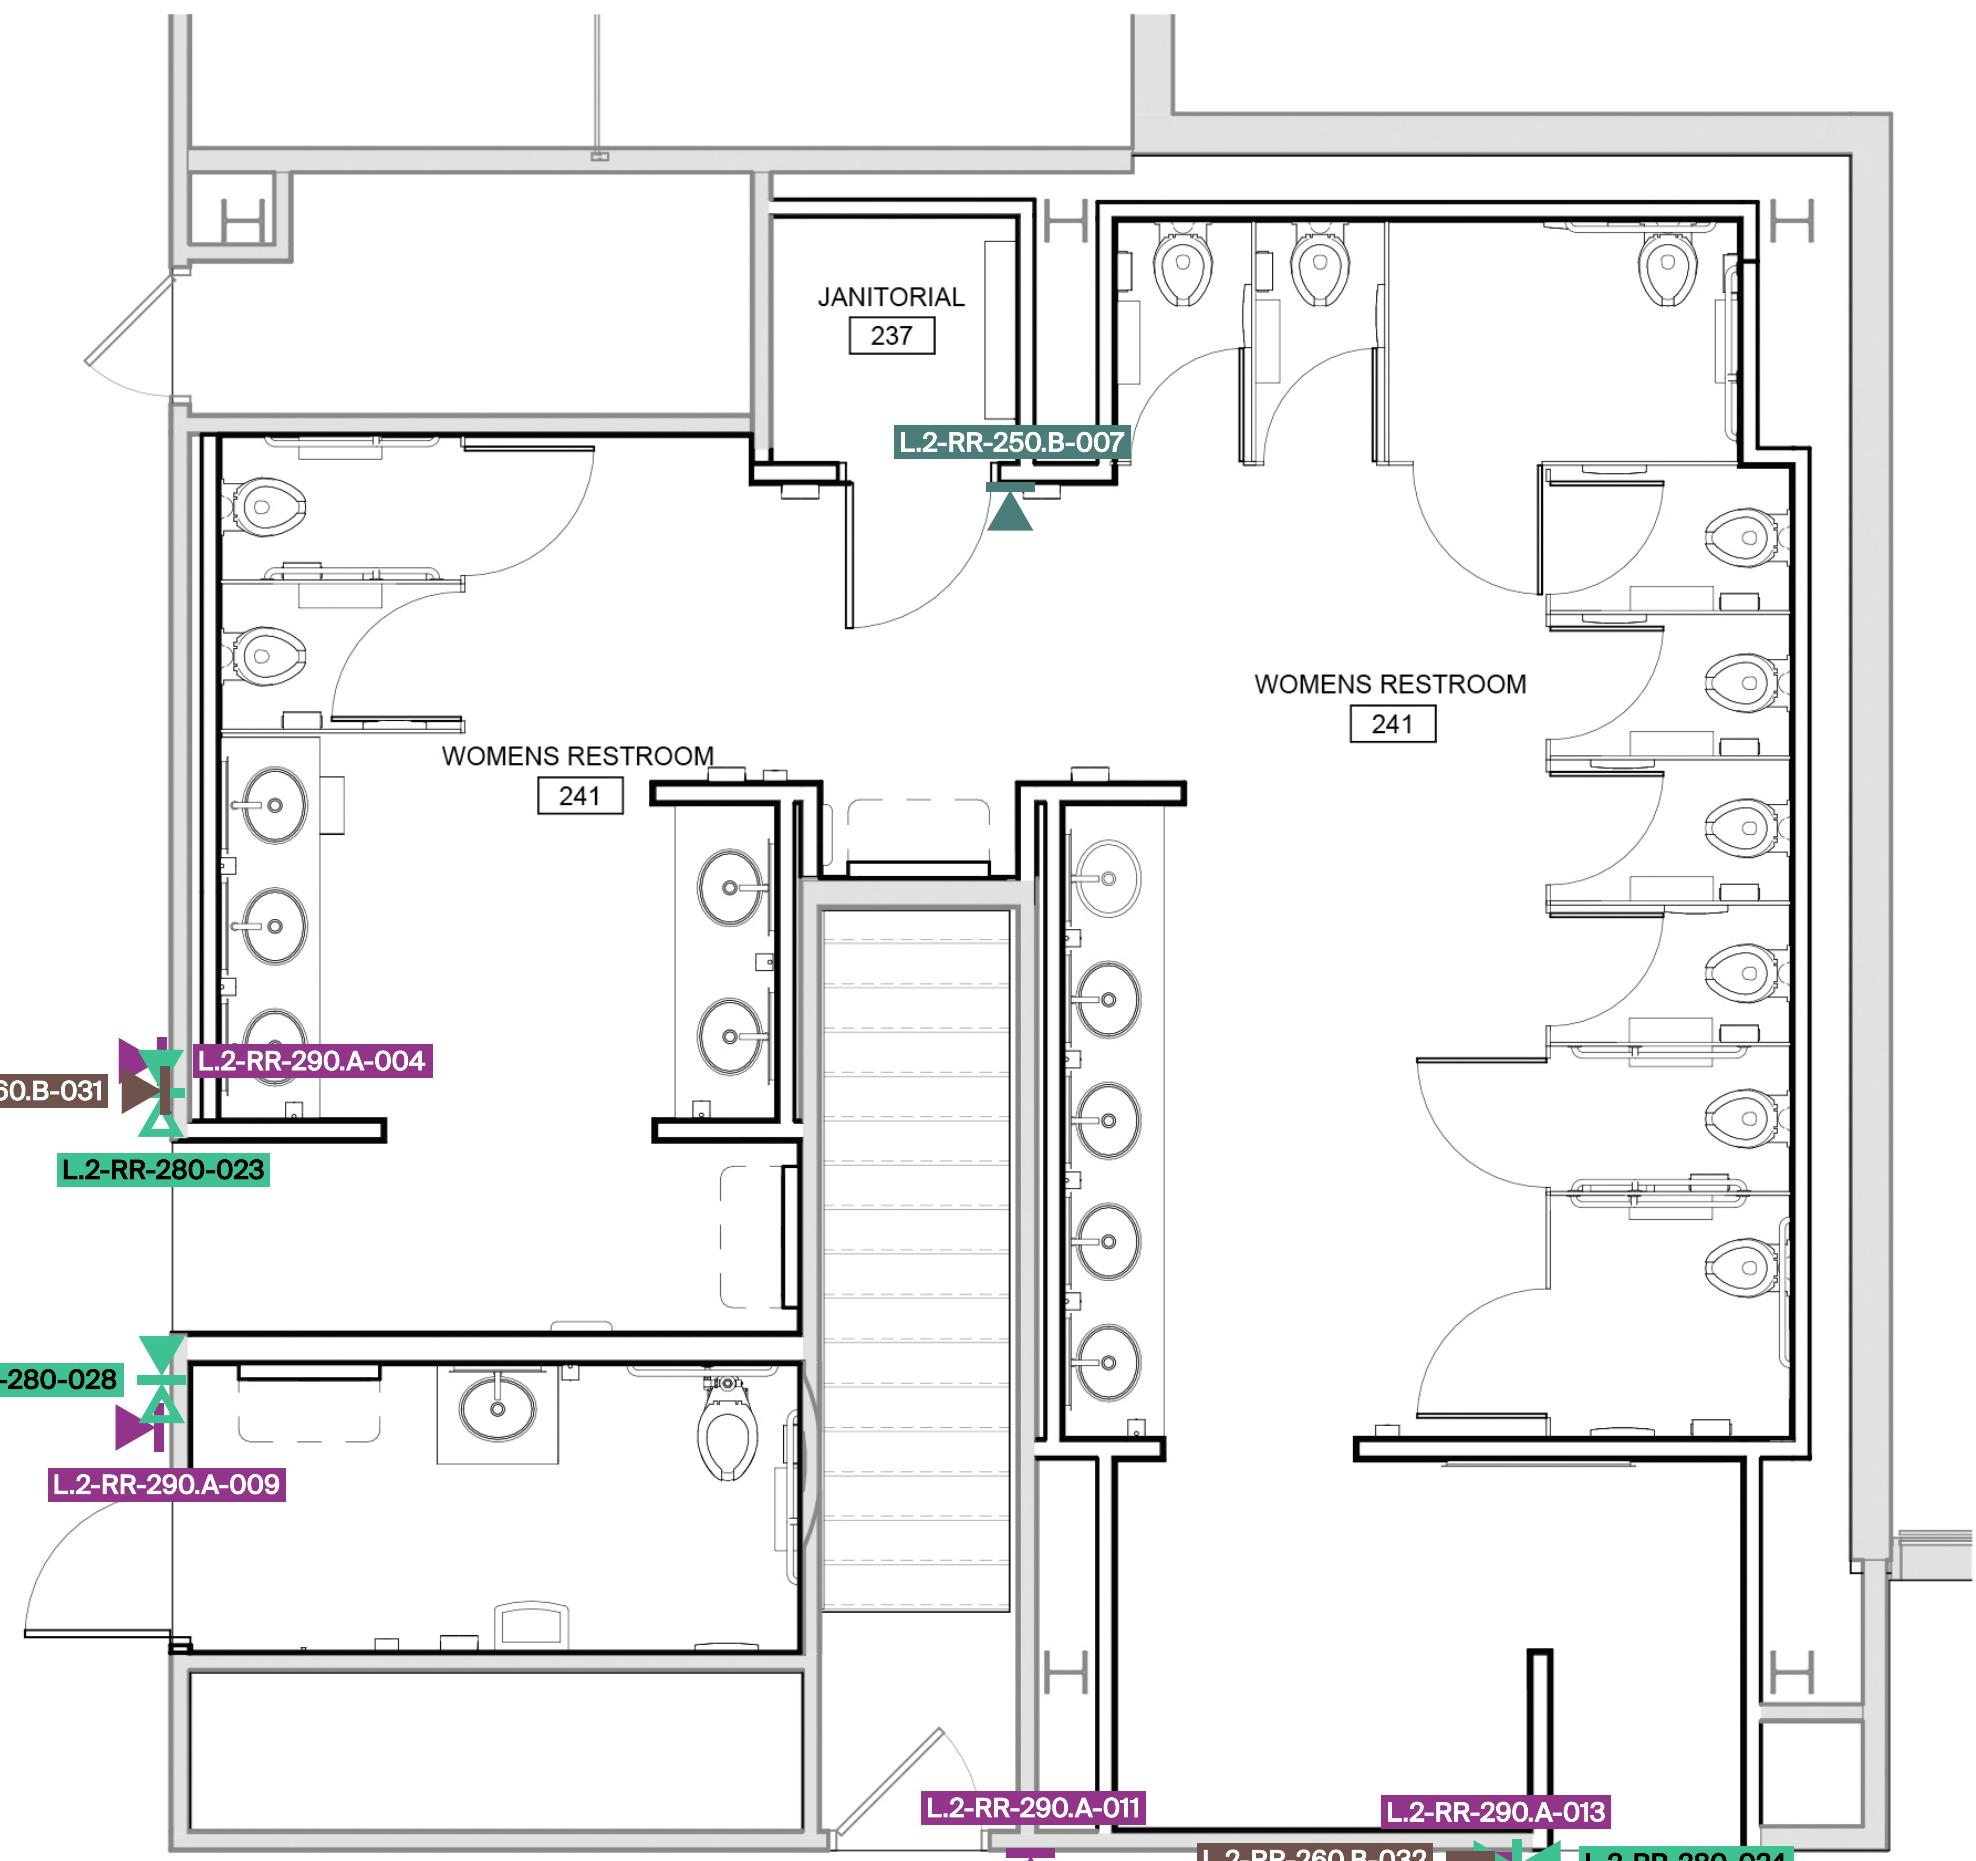


2 WOMENS RESTROOM 241 & MULTI-USER RESTROOM 241A - SIGNAGE PLAN

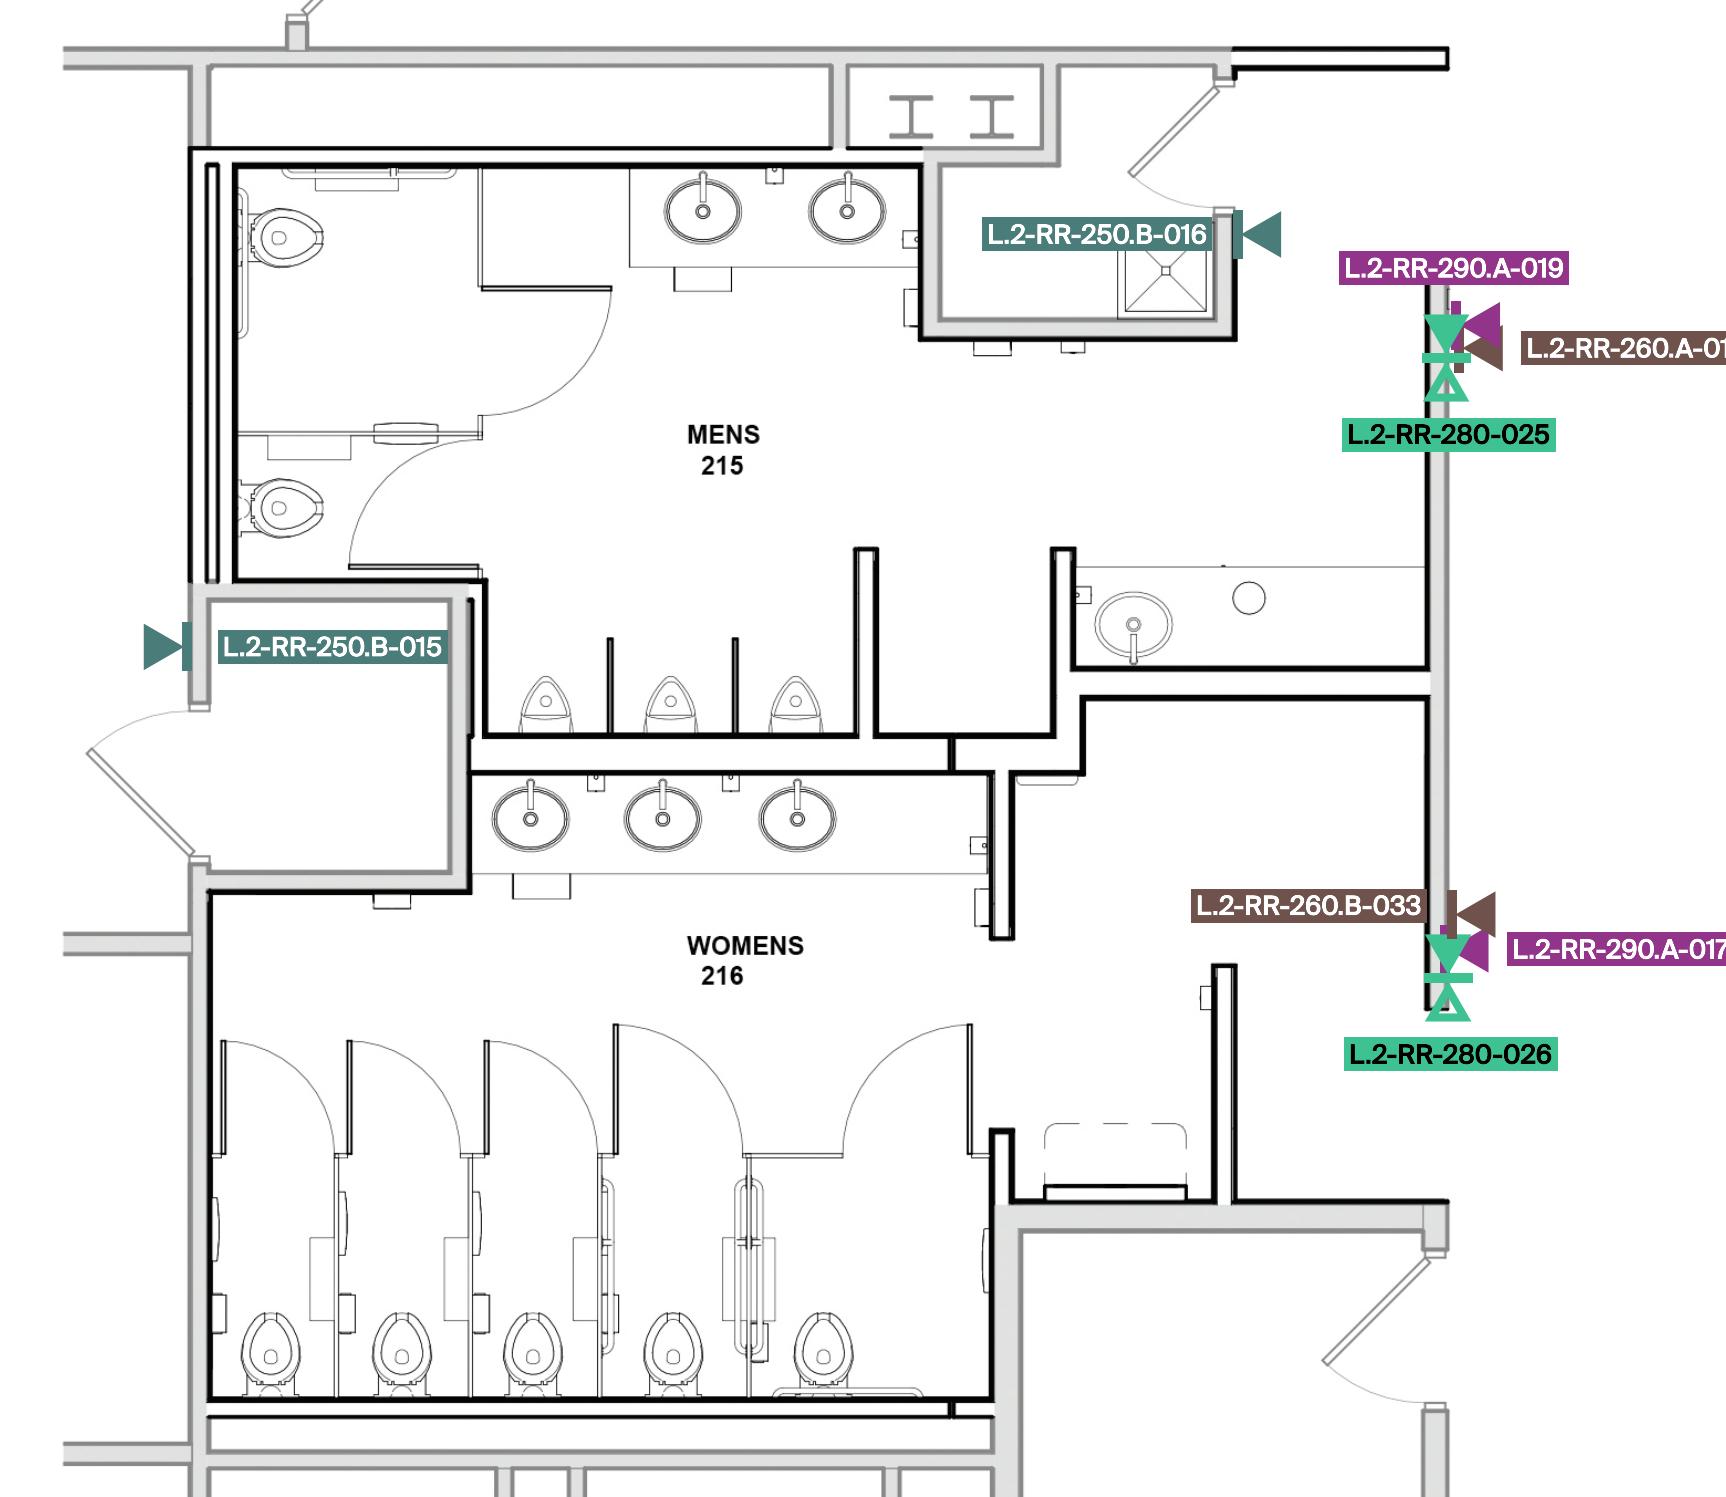

3 MENS RESTROOM 215 & WOMENS RESTROOM 216 - SIGNAGE PLAN

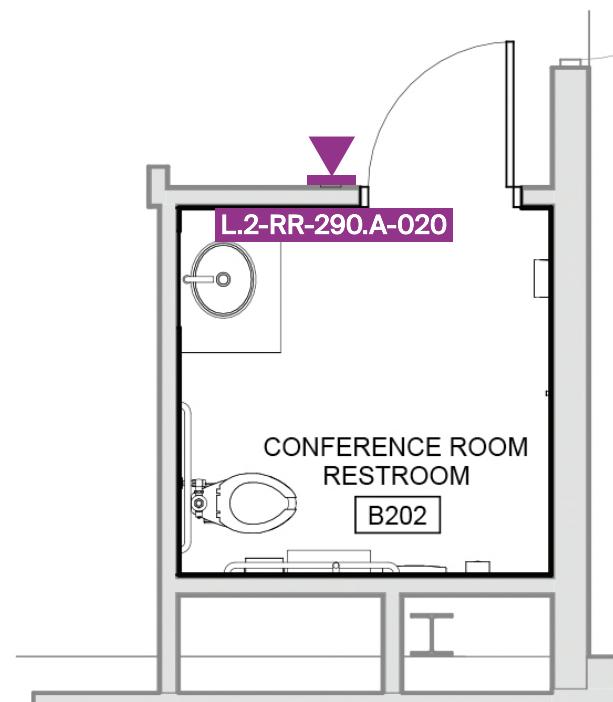

4 CONFERENCE ROOM RESTROOM B202 - SIGNAGE PLAN

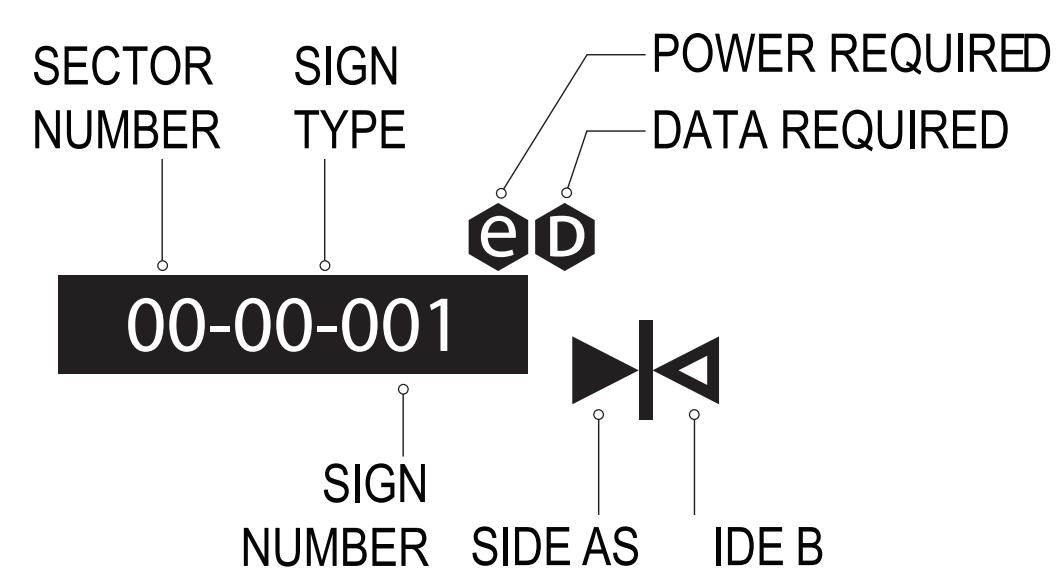

SIGN TYPE LIST	
ST-100.A	Interior Overhead Directional, Soffit Mount, Size 1
ST-100.A.alt	Interior Overhead Directional, Soffit Mount, Size 2 ALT.
ST-100.B	Interior Overhead Directional, Suspended Mount
ST-100.B.1	Interior Overhead Directional, Soffit Mount, Size 1
ST-100.B.2	Interior Overhead Directional, Soffit Mount, Size 2
ST-100.C	Interior Overhead Welcome, Soffit Mount
ST-130	Wall-mounted Directional
ST-220.A	Gate Identification, Wall Mount
ST-220.B	Gate Identification, Flag Mount
ST-240.A	Interior Pylon, Digital
ST-240.B	Interior Pylon, Static
ST-250.A	ADA Type 1
ST-250.B	ADA Type 2, BOH
ST-250.C	ADA Type 3
ST-250.D	ADA Type 4, Office Identification
ST-255	Dimensional Letterforms at Conference Room
ST-260	Specialty Restroom Graphics
ST-280	Amenity Identification, Flag Mount
ST-290.A	ADA Stair / Restroom Identification
ST-290.B	Egress Stair Information
ST-300.A	Elevator Directory
ST-330	Fire Life Safety Flag (FEAED)
ST-360	Baggage Carousel Identification
ST-400.A	Curbside Tickling Beam Mount
ST-400.B	Curbside Area Identification, Flag Mount
ST-410	Curbside Area
ST-420	Door Restricted Area - Door Film
ST-430	Emergency Exit- Door Film
ST-440	Sterile Room Sign
ST-500	Dimensional Letters





© Copyright 2023 Mead & Hunt, Inc.
This document, or any portion thereof, shall
not be duplicated, disclosed, or used on any
other project without the written consent of
Mead & Hunt, Inc. Mead & Hunt, Inc. is
responsible for any unauthorized use, or
reference to these documents.



MESSAGE SCHEDULE

3425 BRISTOL ROAD
FLINT, MICHIGAN 48507

MSH NO.: 2715900-322483.01
DATE: October 28, 2025
DESIGNED BY: LBNG
DRAWN BY: NGRL
CHECKED BY: RL
DO NOT SCALE DRAWINGS

ENLARGED PLANS &
ELEVATIONS

SHEET NO.:

G-127



© Copyright 2020 Mead & Hunt, Inc.
This document, or any portion thereof, shall
not be duplicated, disclosed, or used on any
other project without the written consent of
Mead & Hunt, Inc. Mead & Hunt, Inc. is
responsible for any unauthorized use, or
reference to these documents.

Location L1.1	Sign ID L1.1-360-035	Message 	Location L1.1	Sign ID L1.1-400.B-040	Message DOOR 6	Location L1.1	Sign ID L1.1-100.B.2-046	Message
L1.1	L1.1-400.A-036		L1.1	L1.1-100.B.1-041		L1.1	L1.1-360-047	
L1.1	L1.1-360-037		L1.1	L1.1-400.C-042		L1.1	L1.1-400.C-048	
L1.1	L1.1-330-038		L1.1	L1.1-360-043		L1.1	L1.1-330-049	
L1.1	L1.1-330-039		L1.1	L1.1-400.A-044		L1.1	L1.1-290.B-050	
			L1.1	L1.1-400.B-045	DOOR 7	L1.1	L1.1-290.A-142	

Location L1.1	Sign ID L1.1-280-143	Message 	Location L1.3	Sign ID L1.3-330-004	Message 	Location L1.3	Sign ID L1.3-280-009	Message
L1.1	L1.1-500-144	RENTAL CARS	L1.3	L1.3-290.B-005		L1.3	L1.3-300.A-010	
L1.3	L1.3-290.A-001		L1.3	L1.3-290.A-006		L1.3	L1.3-330-011	
L1.3	L1.3-290.B-002		L1.3	L1.3-290.A-007		L1.3	L1.3-290.A-012	
L1.3	L1.3-290.A-003		L1.3	L1.3-290.B-008		L1.3	L1.3-290.B-013	

MESSAGE SCHEDULE

3425 BRISTOL ROAD
FLINT, MICHIGAN 48507

MSH NO.: 2715900-322483.01
DATE: October 28, 2020
DESIGNED BY: LBNG
DRAWN BY: NGRL
CHECKED BY: RL
DO NOT SCALE DRAWINGS

ENLARGED PLANS &
ELEVATIONS

SHEET NO.:

G-128



© Copyright 2023 Mead & Hunt, Inc.
This document, or any portion thereof, shall
not be duplicated, disclosed, or used on any
other project without the written consent of
Mead & Hunt, Inc. Mead & Hunt, Inc. is
responsible for any unauthorized use, or
alteration to these documents.

Location L1.3	Sign ID L1.3-290.B-014	Message 	Location L1.3	Sign ID L1.3-290.A-019	Message 	Location L2.1	Sign ID L2.1-290.A-036	Message
L1.3	L1.3-290.A-015		L1.3	L1.3-290.A-020		L2.1	L2.1-330-037	
L1.3	L1.3-290.A-016		L2.1 - Level 2 - Sector 1 L2.1	L2.1-290.A-013		L2.1	L2.1-100.A-046	
L1.3	L1.3-290.A-017		L2.1	L2.1-290.B-014		L2.1	L2.1-280-047	
L1.3	L1.3-290.B-018		L2.1	L2.1-290.B-035		L2.1	L2.1-290.A-048	
						L2.1	L2.1-290.B-049	

Location L2.1	Sign ID L2.1-300.A-053	Message 	Location L2.1	Sign ID L2.1-290.B-065	Message 	Location L2.1	Sign ID L2.1-290.A-086	Message
L2.1	L2.1-290.A-058		L2.1	L2.1-290.A-082		L2.1	L2.1-330-102	
L2.1	L2.1-290.A-059		L2.1	L2.1-290.A-083		L2.1	L2.1-330-103	
L2.1	L2.1-290.A-060		L2.1	L2.1-290.A-084		L2.1	L2.1-280-104	
L2.1	L2.1-290.A-061		L2.1	L2.1-290.B-085		L2.1	L2.1-290.A-105	
						L2.1	L2.1-100.A-106	

BISHOP INTERNATIONAL AIRPORT

3425 BRISTOL ROAD
FLINT, MICHIGAN 48507

MESSAGE SCHEDULE

MSH NO.: 2715900-332483.01
DATE: October 28, 2025
DESIGNED BY: LBNG
DRAWN BY: NGRL
CHECKED BY: RL
DO NOT SCALE DRAWINGS

ENLARGED PLANS & ELEVATIONS
SHEET NO.: G-129



© Copyright 2020 Mead & Hunt, Inc.
This document, or any portion thereof, shall not be duplicated, disclosed, or used on any other project without the written consent of Mead & Hunt, Inc. Mead & Hunt, Inc. is not responsible for any unauthorized use, or alteration to these documents.

Location L2.1	Sign ID L2.1-255-107	Message PELAVIN CONFERENCE ROOM SHARP CONFERENCE ROOM	Location L2.2	Sign ID L2.2-290.B-081	Message FLOOR 2 STAIR 5 STAIR SERVES FLOORS 1-2 NO ROOF ACCESS EXIT DOWN + ON FLOOR 1	Location L2.2	Sign ID L2.2-330-086	Message FIRE EXTINGUISHER FE
L2.1	L2.1-255-108		L2.2	L2.2-290.B-082		L2.2	L2.2-100.A-087	
L2.2 - Level 2 - Sector 2	L2.2-100.C-052		L2.2	L2.2-290.A-083	FLOOR 2 STAIR 6 STAIR SERVES FLOORS 1-2 NO ROOF ACCESS EXIT DOWN + ON FLOOR 1	L2.2	L2.2-100.A-088	
L2.2	L2.2-100.A-064		L2.2	L2.2-330-084		L2.2	L2.2-100.A-089	
L2.2	L2.2-100.A-065		L2.2	L2.2-330-085		L2.2	L2.2-100.A-090	
L2.2	L2.2-280-073							
L2.2	L2.2-300.A-079							
L2.2	L2.2-290.A-080							
L2.3 - Level 2 - Sector 3								
L2.3	L2.3-220.B-001		L2.3	L2.3-220.A-002				
L2.3								
Location L2.3	Sign ID L2.3-220.A-004	Message 3	Location L2.3	Sign ID L2.3-220.B-015	Message 1	Location L2.3	Sign ID L2.3-240.A-024	Message
L2.3	L2.3-290.A-005		L2.3	L2.3-240.A-016		L2.3	L2.3-240.A-025	
L2.3	L2.3-290.B-006		L2.3	L2.3-290.A-017		L2.3	L2.3-220.A-026	
L2.3	L2.3-220.B-009		L2.3	L2.3-290.B-018		L2.3	L2.3-240.A-027	
L2.3	L2.3-220.A-014		L2.3	L2.3-240.A-028		L2.3	L2.3-220.A-030	

MESSAGE SCHEDULE

3425 BRISTOL ROAD
FLINT, MICHIGAN 48507

MSH NO.: 2715900-332483.01
DATE: October 28, 2025
DESIGNED BY: LBNG
DRAWN BY: NGRL
CHECKED BY: RL
DO NOT SCALE DRAWINGS

ENLARGED PLANS &
ELEVATIONS




SHEET NO.:

G-130



Copyright 2025 Mead & Hunt, Inc.
This document, or any portion thereof, shall
not be duplicated, disclosed, or used on any
other project or extension of this project
except by written agreement with Mead &
Hunt, Inc. Mead & Hunt shall not be
responsible for any unauthorized use of, or
alteration to these documents.

Location	Sign ID	Message	Location	Sign ID	Message	Location	Sign ID	Message
L2.3	L2.3-220.A-031	6	L2.3	L2.3-220.B-036	 7 <small>Side A and B Same</small>	L2.3	L2.3-220.A-047	10
L2.3	L2.3-220.A-032	7	L2.3	L2.3-220.B-037	 11 <small>Side A and B Same</small>	L2.3	L2.3-220.B-048	 10 <small>Side A and B Same</small>
L2.3	L2.3-220.A-033	11	L2.3	L2.3-240.A-038	 FNT Baggage Claim Ground Transportation Flight Information FNT S00 A S00 B	L2.3	L2.3-290.B-055	 FLOOR 2 STAIR 10 STAIR SERVES FLOORS 1-3 ROOF ACCESS EXIT DOWN ↓ ON FLOOR 1
L2.3	L2.3-220.B-034	 5 <small>Side A and B Same</small>	L2.3	L2.3-290.A-039	 STAIR 9 <small>Side A and B Same</small>	L2.3	L2.3-220.A-056	8
L2.3	L2.3-220.B-035	 6 <small>Side A and B Same</small>	L2.3	L2.3-290.B-040	 FLOOR 2 STAIR 9 STAIR SERVES FLOORS 1-2 NO ROOF ACCESS EXIT DOWN ↓ ON FLOOR 1	L2.3	L2.3-220.B-057	 8 <small>Side A and B Same</small>

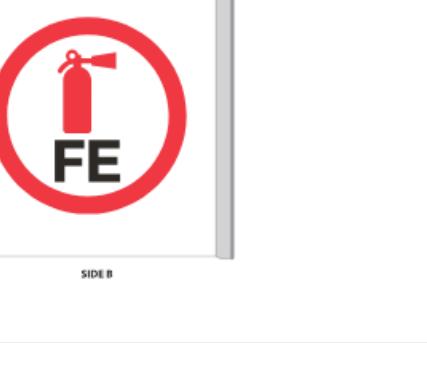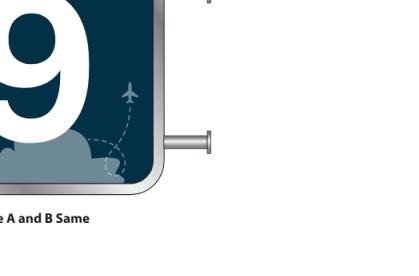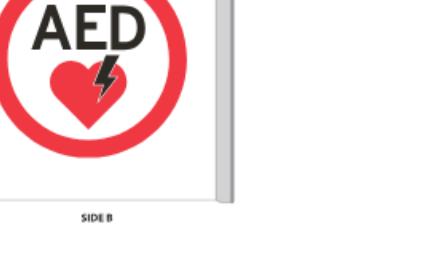Location	Sign ID	Message	Location	Sign ID	Message	Location	Sign ID	Message
L2.3	L2.3-240.A-058		L2.3	L2.3-330-80		L2.3	L2.3-330-85	
L2.3	L2.3-290.A-059		L2.3	L2.3-330-81		L2.3	L2.3-330-86	
L2.3	L2.3-220.A-061		L2.3	L2.3-330-82		L2.3	L2.3-330-87	
L2.3	L2.3-220.B-062		L2.3	L2.3-330-83		L2.3	L2.3-330-88	
L2.3	L2.3-330-79		L2.3	L2.3-330-84		L2.3	L2.3-330-89	

BISHOP INTERNATIONAL AIRPORT

BISHOP INTER
3425 BRISTOL ROAD
FLINT, MICHIGAN 48507

MESSAGE SCHEDULE

NO.: 2715900-232483.01
TE: October 28, 2025
SIGNED BY: LB/NG
AWN BY: NG/RL
ECKED BY: RL
DO NOT SCALE DRAWINGS

ENLARGED PLANS & ELEVATIONS

G-131



© Copyright 2020 Mead & Hunt, Inc.
This document, or any portion thereof, shall
not be duplicated, disclosed, or used on any
other project without the written consent of
Mead & Hunt, Inc. Mead & Hunt, Inc. is
responsible for any unauthorized use of, or
reference to these documents.

Location	Sign ID	Message	Location	Sign ID	Message	Location	Sign ID	Message
L2,3	L2.3-330-90		L2,3	L2.3-330-95		L.2-RR	L.2-RR-250.B-001	236 Janitor's Closet
L2,3	L2.3-330-91		L2,3	L2.3-330-96		L.2-RR	L.2-RR-290.A-003	
L2,3	L2.3-330-92		L2,3	L2.3-330-97		L.2-RR	L.2-RR-290.A-004	
L2,3	L2.3-330-93		L2,3	L2.3-330-98		L.2-RR	L.2-RR-250.B-007	237 Janitor's Closet
L2,3	L2.3-330-94		L2,3	L2.3-100.B-099		L.2-RR	L.2-RR-290.A-008	

Location	Sign ID	Message	Location	Sign ID	Message	Location	Sign ID	Message
L.2-RR	L.2-RR-290.A-009		L.2-RR	L.2-RR-250.B-016	215A Janitor's Closet	L.2-RR	L.2-RR-280-021	
L.2-RR	L.2-RR-290.A-010		L.2-RR	L.2-RR-290.A-017		L.2-RR	L.2-RR-280-022	
L.2-RR	L.2-RR-290.A-011		L.2-RR	L.2-RR-260.A-018		L.2-RR	L.2-RR-280-023	
L.2-RR	L.2-RR-290.A-013		L.2-RR	L.2-RR-290.A-019		L.2-RR	L.2-RR-280-024	
L.2-RR	L.2-RR-250.B-015		L.2-RR	L.2-RR-290.A-020		L.2-RR	L.2-RR-280-025	

MESSAGE SCHEDULE

3425 BRISTOL ROAD
FLINT, MICHIGAN 48507

MSH NO.: 2715900-232483.01
DATE: October 28, 2025
DESIGNED BY: LBNG
DRAWN BY: NGRL
CHECKED BY: RL
DO NOT SCALE DRAWINGS

ENLARGED PLANS &
ELEVATIONS

SHEET NO.:

G-132



© Copyright 2020 Mead & Hunt, Inc.
This document, or any portion thereof, shall
not be duplicated, disclosed, or used on any
other project without the written consent of
Mead & Hunt, Inc. Mead & Hunt, Inc. is
responsible for any unauthorized use, or
reference to these documents.

Location L.2-RR	Sign ID L.2-RR-280-026	Message 	Location L.2-RR	Sign ID L.2-RR-260.B-031	Message 	Location L.1 RR	Sign ID L.1 RR-280-004	Message
L.2-RR	L.2-RR-280-027		L.2-RR	L.2-RR-260.B-032		L.1 RR	L.1 RR-280-005	
L.2-RR	L.2-RR-280-028		L.2-RR	L.2-RR-260.B-033		L.1 RR	L.1 RR-260.A-006	
L.2-RR	L.2-RR-260.A-029		L.1 RR - Restroom Update - Level 1 L.1 RR L.1 RR-290.A-002			L.1 RR	L.1 RR-260.B-007	
L.2-RR	L.2-RR-260.A-030		L.1 RR L.1 RR-290.A-003	 MEN	 WOMEN	L.1.1 L.1.1-250.A-013	 E106B Airline Ticket Office	 E106B Airline Ticket Office

Location L1.1	Sign ID L1.1-250.B-014	Message Corridor	Location L1.1	Sign ID L1.1-250.D-019	Message Personnel Name Transportation Security	Location L1.1	Sign ID L1.1-250.B-024	Message Baggage Makeup
L1.1	L1.1-250.A-015	 Airline Ticket Office	L1.1	L1.1-250.D-020	 Personnel Name Personnel Title	L1.1	L1.1-250.B-025	 Baggage Makeup
L1.1	L1.1-250.A-016	 Corridor	L1.1	L1.1-250.D-021	 Personnel Name Personnel Title	L1.1	L1.1-250.B-026	 Baggage Makeup
L1.1	L1.1-250.A-017	 Airline Ticket Office	L1.1	L1.1-250.A-022	 Airline Ticket Office	L1.1	L1.1-250.D-027	 Personnel Name Personnel Title
L1.1	L1.1-250.A-018	 Airline Ticket Office	L1.1	L1.1-250.B-023	 Baggage Makeup	L1.1	L1.1-250.D-028	 Personnel Name Personnel Title

MESSAGE SCHEDULE

3425 BRISTOL ROAD
FLINT, MICHIGAN 48507

MSH NO.: 2715900-232483.01
DATE: October 28, 2025
DESIGNED BY: LBNG
DRAWN BY: NGRL
CHECKED BY: RL
DO NOT SCALE DRAWINGS

ENLARGED PLANS &
ELEVATIONS

SHEET NO.:

G-133



© Copyright 2020 Mead & Hunt, Inc.
This document, or any portion thereof, shall
not be duplicated, disclosed, or used on any
other project without the written consent of
Mead & Hunt, Inc. Mead & Hunt, Inc. is
responsible for any unauthorized use, or
alteration to these documents.

Location L1.1	Sign ID L1.1-250.D-029	Message ROOM # Personnel Name Personnel Title	Location L1.1	Sign ID L1.1-250.D-034	Message 105C Personnel Name Personnel Title	Location L1.1	Sign ID L1.1-250.B-039	Message 107E Baggage Makeup
L1.1	L1.1-250.B-030	E105F Room Name	L1.1	L1.1-250.D-035	106B Personnel Name Personnel Title	L1.1	L1.1-250.B-040	108E Baggage Makeup
L1.1	L1.1-250.D-031	E104D Personnel Name Personnel Title	L1.1	L1.1-250.D-036	106D Personnel Name Personnel Title	L1.1	L1.1-250.B-041	106C Personnel Name Personnel Title
L1.1	L1.1-250.D-032	E104E Personnel Name Personnel Title	L1.1	L1.1-250.A-037	107A Airline Ticket Office	L1.1	L1.1-250.B-042	109F Baggage Makeup
L1.1	L1.1-250.D-033	E104F Personnel Name Personnel Title	L1.1	L1.1-250.A-038	106E Baggage Makeup	L1.1	L1.1-250.D-043	109D Personnel Name Personnel Title

Location L1.1	Sign ID L1.1-250.D-044	Message 109A Personnel Name Personnel Title	Location L1.1	Sign ID L1.1-250.A-049	Message 110F Baggage Makeup	Location L1.1	Sign ID L1.1-250.A-068	Message 117A Airport Police Department
L1.1	L1.1-250.B-045	110F Baggage Makeup	L1.1	L1.1-250.A-050	110B Personnel Title Personnel Name	L1.1	L1.1-250.D-069	118A Lisa Benjamin Manager Security Ops
L1.1	L1.1-250.D-046	110C Personnel Name Personnel Title	L1.1	L1.1-250.B-053	106A Room Name	L1.1	L1.1-250.B-070	123A Women's Locker Room
L1.1	L1.1-250.D-047	110E Personnel Name Personnel Title	L1.1	L1.1-250.D-054	107C Personnel Name Personnel Title	L1.1	L1.1-250.A-071	122 Corridor
L1.1	L1.1-250.D-048	110D Personnel Name Personnel Title	L1.1	L1.1-250.B-055	107D Room Name	L1.1	L1.1-250.B-072	123B Men's Locker Room

BISHOP INTERNATIONAL AIRPORT

3425 BRISTOL ROAD
FLINT, MICHIGAN 48507

MESSAGE SCHEDULE

MSH NO.: 2715900-322483.01
DATE: October 28, 2020
DESIGNED BY: LBNG
DRAWN BY: NGRL
CHECKED BY: RL
DO NOT SCALE DRAWINGS

ENLARGED PLANS &
ELEVATIONS

SHEET NO.:

G-134



© Copyright 2025 Mead & Hunt, Inc.
 This document, or any portion thereof, shall not be duplicated, disclosed, or used on any other project without the express written consent of Mead & Hunt, Inc. Mead & Hunt, Inc. is responsible for any unauthorized use of, or reference to these documents.

BISHOP INTERNATIONAL AIRPORT

3425 BRISTOL ROAD
 FLINT, MICHIGAN 48507

MESSAGE SCHEDULE

MSH NO.: 2715900-332483.01
 DATE: October 28, 2025
 DESIGNED BY: LBNG
 DRAWN BY: NGRL
 CHECKED BY: RL
 DO NOT SCALE DRAWINGS

ENLARGED PLANS &
 ELEVATIONS

SHEET NO.:

G-135

Location	Sign ID	Message	Location	Sign ID	Message	Location	Sign ID	Message
L1.1	L1.1-250.B-073	121B PA Room	L1.1	L1.1-250.B-078	117B Report Writing	L1.1	L1.1-250.B-085	135C Electrical Room
L1.1	L1.1-250.A-074	129 Janitor Office	L1.1	L1.1-250.B-079	117C Lockup / File Room	L1.1	L1.1-250.B-086	B113A Communications Room
L1.1	L1.1-250.B-075	130 Monitor Room	L1.1	L1.1-250.B-082	135 Fire Protection Riser Room	L1.1	L1.1-250.B-087	B111 Generator Room
L1.1	L1.1-250.D-076	130A Personnel Name Personnel Title	L1.1	L1.1-250.B-083	135A Electrical Room	L1.1	L1.1-250.B-088	B113B Electrical Room
L1.1	L1.1-250.B-077	123B Men's Locker Room	L1.1	L1.1-250.B-084	135B Boiler Room	L1.1	L1.1-250.B-090	B103B Dollar

Location	Sign ID	Message	Location	Sign ID	Message	Location	Sign ID	Message
L1.1	L1.1-250.B-091	B111A Chilled Water Storage	L1.1	L1.1-250.B-115	118B Badging Office	L1.1	L1.1-250.A-121	B106-B Avis
L1.1	L1.1-250.B-092	133 Elevator Room	L1.1	L1.1-250.B-116	117B Report Writing	L1.1	L1.1-250.D-122	B106A Personnel Name Personnel Title
L1.1	L1.1-250.B-093	122 Corridor	L1.1	L1.1-250.B-117	121A Elevator Room	L1.1	L1.1-250.D-123	B107A Personnel Name Personnel Title
L1.1	L1.1-250.D-094	131 Personnel Name Personnel Title	L1.1	L1.1-250.A-119	B109B Enterprise	L1.1	L1.1-250.D-124	B106A Personnel Name Personnel Title
L1.1	L1.1-250.A-095	123B Men's Locker Room	L1.1	L1.1-250.A-120	B107-B National	L1.1	L1.1-250.D-125	B105A Personnel Name Personnel Title



© Copyright 2020 Mead & Hunt, Inc.
 This document, or any portion thereof, shall not be duplicated, disclosed, or used on any other project without the express written consent of Mead & Hunt, Inc. Mead & Hunt, Inc. is responsible for any unauthorized use, or alteration to these documents.

Location	Sign ID	Message	Location	Sign ID	Message	Location	Sign ID	Message
L1.1	L1.1-250.A-126		L1.1	L1.1-410-131		L1.1	L1.1-410-136	
L1.1	L1.1-250.A-127		L1.1	L1.1-410-132		L1.1	L1.1-410-137	
L1.1	L1.1-250.D-128		L1.1	L1.1-410-133		L1.1	L1.1-410-138	
L1.1	L1.1-250.D-129		L1.1	L1.1-410-134		L1.1	L1.1-410-139	
L1.1	L1.1-410-130		L1.1	L1.1-410-135		L1.1	L1.1-410-140	

Location	Sign ID	Message	Location	Sign ID	Message	Location	Sign ID	Message
L1.1	L1.1-410-141		L1.1	L1.1-410-146		L1.1	L1.1-420-151	
L1.1	L1.1-410-142		L1.1	L1.1-420-147		L1.1	L1.1-420-152	
L1.1	L1.1-410-143		L1.1	L1.1-420-148		L1.1	L1.1-420-153	
L1.1	L1.1-410-144		L1.1	L1.1-420-149		L1.1	L1.1-420-154	
L1.1	L1.1-410-145		L1.1	L1.1-420-150		L1.1	L1.1-420-155	

BISHOP INTERNATIONAL AIRPORT

MESSAGE SCHEDULE

 3425 BRISTOL ROAD
 FLINT, MICHIGAN 48507

M&H NO.: 2715900-322483.01
 DATE: October 2025
 DESIGNED BY: LBNG
 DRAWN BY: NGRL
 CHECKED BY: RL
 DO NOT SCALE DRAWINGS

ENLARGED PLANS &
 ELEVATIONS

SHEET NO.:

G-136



© Copyright 2020 Mead & Hunt, Inc.
 This document, or any portion thereof, shall not be duplicated, disclosed, or used on any other project without the written consent of Mead & Hunt, Inc. Mead & Hunt, Inc. is not responsible for any unauthorized use of, or alterations to these documents.

Location L1.1	Sign ID L1.1-420-156	Message RESTRICTED AREA Authorized Badged Personnel ONLY	Location L1.1	Sign ID L1.1-420-161	Message RESTRICTED AREA Authorized Badged Personnel ONLY	Location L1.1	Sign ID L1.1-420-166	Message RESTRICTED AREA Authorized Badged Personnel ONLY
L1.1	L1.1-420-157	RESTRICTED AREA Authorized Badged Personnel ONLY	L1.1	L1.1-420-162	RESTRICTED AREA Authorized Badged Personnel ONLY	L1.1	L1.1-420-167	RESTRICTED AREA Authorized Badged Personnel ONLY
L1.1	L1.1-420-158	RESTRICTED AREA Authorized Badged Personnel ONLY	L1.1	L1.1-420-163	RESTRICTED AREA Authorized Badged Personnel ONLY	L1.1	L1.1-420-168	RESTRICTED AREA Authorized Badged Personnel ONLY
L1.1	L1.1-420-159	RESTRICTED AREA Authorized Badged Personnel ONLY	L1.1	L1.1-420-164	RESTRICTED AREA Authorized Badged Personnel ONLY	L1.1	L1.1-420-169	RESTRICTED AREA Authorized Badged Personnel ONLY
L1.1	L1.1-420-160	RESTRICTED AREA Authorized Badged Personnel ONLY	L1.1	L1.1-420-165	RESTRICTED AREA Authorized Badged Personnel ONLY	L1.1	L1.1-420-170	RESTRICTED AREA Authorized Badged Personnel ONLY

Location L1.1	Sign ID L1.1-420-171	Message RESTRICTED AREA Authorized Badged Personnel ONLY	Location L1.1	Sign ID L1.1-420-176	Message RESTRICTED AREA Authorized Badged Personnel ONLY	Location L1.1	Sign ID L1.1-420-181	Message RESTRICTED AREA Authorized Badged Personnel ONLY
L1.1	L1.1-420-172	RESTRICTED AREA Authorized Badged Personnel ONLY	L1.1	L1.1-420-177	RESTRICTED AREA Authorized Badged Personnel ONLY	L1.1	L1.1-420-182	RESTRICTED AREA Authorized Badged Personnel ONLY
L1.1	L1.1-420-173	RESTRICTED AREA Authorized Badged Personnel ONLY	L1.1	L1.1-420-178	RESTRICTED AREA Authorized Badged Personnel ONLY	L1.1	L1.1-420-183	RESTRICTED AREA Authorized Badged Personnel ONLY
L1.1	L1.1-420-174	RESTRICTED AREA Authorized Badged Personnel ONLY	L1.1	L1.1-420-179	RESTRICTED AREA Authorized Badged Personnel ONLY	L1.1	L1.1-420-184	RESTRICTED AREA Authorized Badged Personnel ONLY
L1.1	L1.1-420-175	RESTRICTED AREA Authorized Badged Personnel ONLY	L1.1	L1.1-420-180	RESTRICTED AREA Authorized Badged Personnel ONLY	L1.1	L1.1-420-185	RESTRICTED AREA Authorized Badged Personnel ONLY

BISHOP INTERNATIONAL AIRPORT

3425 BRISTOL ROAD
FLINT, MICHIGAN 48507

MESSAGE SCHEDULE

M&H NO.: 2715900-32483.01
 DATE: October 28, 2025
 DESIGNED BY: LBNG
 DRAWN BY: NGRL
 CHECKED BY: RL
 DO NOT SCALE DRAWINGS

ENLARGED PLANS &
ELEVATIONS

SHEET NO.:

G-137


 © Copyright 2020 Mead & Hunt, Inc.
 This document, or any portion thereof, shall not be duplicated, disclosed, or used on any other project without the express written consent of Mead & Hunt, Inc. Mead & Hunt, Inc. is not responsible for any unauthorized use, or alteration to these documents.

Location L1.1	Sign ID L1.1-430-186	Message EMERGENCY EXIT ONLY Push until alarm sounds. Door can be opened in 15 seconds.	Location L1.1	Sign ID L1.1-440-191	Message EFFECTIVE IMMEDIATELY By order of the Department of Homeland Security Transportation Security Administration Employees Entering the Sterile Area are Subject to Inspection Employees not traveling on aircraft may bring liquids, gels and aerosols through access points other than the passenger screening checkpoint.	Location L1.1	Sign ID L1.1-440-196	Message EFFECTIVE IMMEDIATELY By order of the Department of Homeland Security Transportation Security Administration Employees Entering the Sterile Area are Subject to Inspection Employees not traveling on aircraft may bring liquids, gels and aerosols through access points other than the passenger screening checkpoint.
Location L1.1	Sign ID L1.1-440-187	Message EFFECTIVE IMMEDIATELY By order of the Department of Homeland Security Transportation Security Administration Employees Entering the Sterile Area are Subject to Inspection Employees not traveling on aircraft may bring liquids, gels and aerosols through access points other than the passenger screening checkpoint.	Location L1.1	Sign ID L1.1-440-192	Message EFFECTIVE IMMEDIATELY By order of the Department of Homeland Security Transportation Security Administration Employees Entering the Sterile Area are Subject to Inspection Employees not traveling on aircraft may bring liquids, gels and aerosols through access points other than the passenger screening checkpoint.	Location L1.1	Sign ID L1.1-440-197	Message EFFECTIVE IMMEDIATELY By order of the Department of Homeland Security Transportation Security Administration Employees Entering the Sterile Area are Subject to Inspection Employees not traveling on aircraft may bring liquids, gels and aerosols through access points other than the passenger screening checkpoint.
Location L1.1	Sign ID L1.1-440-188	Message EFFECTIVE IMMEDIATELY By order of the Department of Homeland Security Transportation Security Administration Employees Entering the Sterile Area are Subject to Inspection Employees not traveling on aircraft may bring liquids, gels and aerosols through access points other than the passenger screening checkpoint.	Location L1.1	Sign ID L1.1-420-193	Message RESTRICTED AREA Authorized Badged Personnel ONLY	Location L1.1	Sign ID L1.1-440-198	Message EFFECTIVE IMMEDIATELY By order of the Department of Homeland Security Transportation Security Administration Employees Entering the Sterile Area are Subject to Inspection Employees not traveling on aircraft may bring liquids, gels and aerosols through access points other than the passenger screening checkpoint.
Location L1.1	Sign ID L1.1-440-189	Message EFFECTIVE IMMEDIATELY By order of the Department of Homeland Security Transportation Security Administration Employees Entering the Sterile Area are Subject to Inspection Employees not traveling on aircraft may bring liquids, gels and aerosols through access points other than the passenger screening checkpoint.	Location L1.1	Sign ID L1.1-440-194	Message EFFECTIVE IMMEDIATELY By order of the Department of Homeland Security Transportation Security Administration Employees Entering the Sterile Area are Subject to Inspection Employees not traveling on aircraft may bring liquids, gels and aerosols through access points other than the passenger screening checkpoint.	Location L1.1	Sign ID L1.1-440-199	Message EFFECTIVE IMMEDIATELY By order of the Department of Homeland Security Transportation Security Administration Employees Entering the Sterile Area are Subject to Inspection Employees not traveling on aircraft may bring liquids, gels and aerosols through access points other than the passenger screening checkpoint.
Location L1.1	Sign ID L1.1-440-190	Message EFFECTIVE IMMEDIATELY By order of the Department of Homeland Security Transportation Security Administration Employees Entering the Sterile Area are Subject to Inspection Employees not traveling on aircraft may bring liquids, gels and aerosols through access points other than the passenger screening checkpoint.	Location L1.1	Sign ID L1.1-440-195	Message EFFECTIVE IMMEDIATELY By order of the Department of Homeland Security Transportation Security Administration Employees Entering the Sterile Area are Subject to Inspection Employees not traveling on aircraft may bring liquids, gels and aerosols through access points other than the passenger screening checkpoint.	Location L1.1	Sign ID L1.1-440-200	Message EFFECTIVE IMMEDIATELY By order of the Department of Homeland Security Transportation Security Administration Employees Entering the Sterile Area are Subject to Inspection Employees not traveling on aircraft may bring liquids, gels and aerosols through access points other than the passenger screening checkpoint.

Location L1.1	Sign ID L1.1-440-201	Message EFFECTIVE IMMEDIATELY By order of the Department of Homeland Security Transportation Security Administration Employees Entering the Sterile Area are Subject to Inspection Employees not traveling on aircraft may bring liquids, gels and aerosols through access points other than the passenger screening checkpoint.	Location L1.1	Sign ID L1.1-250.D-206	Message 118C 31° 31' 35" N Personnel Name Public Safety Sergeant	Location L1.1	Sign ID L1.1-250.B-211	Message E105A Baggage Makeup
Location L1.1	Sign ID L1.1-440-202	Message EFFECTIVE IMMEDIATELY By order of the Department of Homeland Security Transportation Security Administration Employees Entering the Sterile Area are Subject to Inspection Employees not traveling on aircraft may bring liquids, gels and aerosols through access points other than the passenger screening checkpoint.	Location L1.1	Sign ID L1.1-250.D-207	Message 118C 31° 31' 35" N Personnel Name Public Safety Sergeant	Location L1.1	Sign ID L1.1-250.B-212	Message E104A Baggage Makeup
Location L1.1	Sign ID L1.1-440-203	Message EFFECTIVE IMMEDIATELY By order of the Department of Homeland Security Transportation Security Administration Employees Entering the Sterile Area are Subject to Inspection Employees not traveling on aircraft may bring liquids, gels and aerosols through access points other than the passenger screening checkpoint.	Location L1.1	Sign ID L1.1-250.A-208	Message 117B 31° 31' 35" N Airport Police Department	Location L1.1	Sign ID L1.1-250.B-213	Message 105E Baggage Makeup
Location L1.1	Sign ID L1.1-440-204	Message EFFECTIVE IMMEDIATELY By order of the Department of Homeland Security Transportation Security Administration Employees Entering the Sterile Area are Subject to Inspection Employees not traveling on aircraft may bring liquids, gels and aerosols through access points other than the passenger screening checkpoint.	Location L1.1	Sign ID L1.1-250.B-209	Message E105B 31° 31' 35" N Airline Break Room	Location L1.1	Sign ID L1.1-250.B-214	Message 106E Baggage Makeup
Location L1.1	Sign ID L1.1-250.D-205	Message E104C 31° 31' 35" N Personnel Name Personnel Title	Location L1.1	Sign ID L1.1-250.B-210	Message E106A 31° 31' 35" N Baggage Makeup	Location L1.1	Sign ID L1.1-250.B-215	Message 107E Baggage Makeup

BISHOP INTERNATIONAL AIRPORT

MESSAGE SCHEDULE

 3425 BRISTOL ROAD
 FLINT, MICHIGAN 48507

 MSH NO.: 2715900-332483.01
 DATE: October 28, 2025
 DESIGNED BY: LBNG
 DRAWN BY: NGRL
 CHECKED BY: RL
 DO NOT SCALE DRAWINGS

 ENLARGED PLANS &
 ELEVATIONS

SHEET NO.:

G-138



© Copyright 2020 Mead & Hunt, Inc.
This document, or any portion thereof, shall
not be duplicated, disclosed, or used on any
other project without the written consent of
Mead & Hunt, Inc. Mead & Hunt, Inc. is
responsible for any unauthorized use of, or
reference to these documents.

Location	Sign ID	Message	Location	Sign ID	Message	Location	Sign ID	Message
L1.1	L1.1-250.B-216	108E Baggage Makeup	L1.1	L1.1-250.B-222	107A Airline Ticket Office	L1.1	L1.1-250.A-227	123A Airport Police Department
L1.1	L1.1-250.B-217	109F Baggage Makeup	L1.1	L1.1-250.B-223	108A Airline Ticket Office	L1.1	L1.1-250.A-228	134 Inbound Baggage / Tug Drive
L1.1	L1.1-250.B-218	110F Baggage Makeup	L1.1	L1.1-250.B-224	109E Airline Ticket Office	L1.1	L1.1-250.B-229	125 Communications Room
L1.1	L1.1-250.B-220	105A Corridor	L1.1	L1.1-250.B-225	109E Airline Ticket Office	L1.1	L1.1-250.B-230	126 Electrical Room
L1.1	L1.1-250.B-221	106C Airline Ticket Office	L1.1	L1.1-250.B-226	110B Airline Ticket Office	L1.1	L1.1-250.B-231	129 Janitor Office

Location	Sign ID	Message	Location	Sign ID	Message	Location	Sign ID	Message
L1.1	L1.1-250.B-232	136C Electrical Room	L1.1	L1.1-250.B-237	B111B Maintenance Cage	L1.2 - Level 1 - Sector 2	L1.2	L1.2-250.B-001
L1.1	L1.1-250.B-233	B111 Generator Room	L1.1	L1.1-250.B-238	B111C Public Safety Cage	L1.2	L1.2-250.B-002	136A Electrical Room
L1.1	L1.1-250.A-234	B110 Inbound Baggage / Tug Drive	L1.1	L1.1-250.B-239	134 Inbound Baggage / Tug Drive	L1.3	L1.3-250.A-001	136B Mechanical Room
L1.1	L1.1-250.A-235	B110 Inbound Baggage / Tug Drive	L1.1	L1.1-250.B-240	118B Badging Office	L1.3	L1.3-250.D-002	139 Vestibule
L1.1	L1.1-250.A-236	B109 Rental Car Lobby	L1.1	L1.1-250.B-241	118B Badging Office	L1.3	L1.3-250.B-008	137 Personnel Name Personnel Title

BISHOP INTERNATIONAL AIRPORT

3425 BRISTOL ROAD
FLINT, MICHIGAN 48507

MESSAGE SCHEDULE

MSH NO.: 2715900-332483.01
DATE: October 28, 2025
DESIGNED BY: LBNG
DRAWN BY: NGRL
CHECKED BY: RL
DO NOT SCALE DRAWINGS

ENLARGED PLANS &
ELEVATIONS

SHEET NO.:

G-139



© Copyright 2020 Mead & Hunt, Inc.
 This document, or any portion thereof, shall not be duplicated, disclosed, or used on any other project without the written consent of Mead & Hunt, Inc. Mead & Hunt, Inc. is not responsible for any unauthorized use of, or alterations to these documents.

Location L1.3	Sign ID L1.3-250.B-010	Message 139C Storage	Location L1.3	Sign ID L1.3-250.B-015	Message ROOM # Room Name	Location L1.3	Sign ID L1.3-250.B-022	Message 162 Communication Room
L1.3	L1.3-250.A-011	139B Elevator Room	L1.3	L1.3-250.A-016	139A Janitor's Closet	L1.3	L1.3-250.B-023	157 Storage / Corridor
L1.3	L1.3-250.A-012	148 Vestibule	L1.3	L1.3-250.A-017	140 ROOM NAME	L1.3	L1.3-250.A-024	144 ROOM NAME
L1.3	L1.3-250.A-013	148 Vestibule	L1.3	L1.3-250.A-020	157 Storage/ Corridor	L1.3	L1.3-250.A-025	167 Storage / Corridor
L1.3	L1.3-250.B-014	ROOM # Room Name	L1.3	L1.3-250.B-021	161 Electrical Room	L1.3	L1.3-250.B-026	149 Storage

Location L1.3	Sign ID L1.3-250.A-027	Message 154 Corridor	Location L1.3	Sign ID L1.3-250.B-046	Message 166 Mechanical Room	Location L1.3	Sign ID L1.3-250.B-053	Message 173A Corridor
L1.3	L1.3-250.B-028	166 Mechanical Room	L1.3	L1.3-250.B-047	172 Paint Storage	L1.3	L1.3-250.B-054	174 Storage
L1.3	L1.3-250.B-031	169 Electrical Room	L1.3	L1.3-250.B-048	169 Electrical Room	L1.3	L1.3-250.B-055	151 TSA Offices
L1.3	L1.3-250.B-032	173C Corridor	L1.3	L1.3-250.B-049	177 Storage	L1.3	L1.3-250.B-056	174 Storage
L1.3	L1.3-250.B-044	154 Corridor	L1.3	L1.3-250.B-052	143 / 143A Mechanical Room	L1.3	L1.3-250.B-057	171 Room Name

MESSAGE SCHEDULE

3425 BRISTOL ROAD
 FLINT, MICHIGAN 48507

MSH NO.: 2715900-322483.01
 DATE: October 28, 2020
 DESIGNED BY: LBNG
 DRAWN BY: NGRL
 CHECKED BY: RL
 DO NOT SCALE DRAWINGS

ENLARGED PLANS &
 ELEVATIONS

SHEET NO.:

G-140



© Copyright 2020 Mead & Hunt, Inc.
 This document, or any portion thereof, shall not be duplicated, disclosed, or used on any other project without the written consent of Mead & Hunt, Inc. Mead & Hunt, Inc. is not responsible for any unauthorized use of, or alterations to these documents.

BISHOP INTERNATIONAL AIRPORT

3425 BRISTOL ROAD
 FLINT, MICHIGAN 48507

MESSAGE SCHEDULE

MSH NO.: 2715900-32483.01
 DATE: October 28, 2025
 DESIGNED BY: LBNG
 DRAWN BY: NGRL
 CHECKED BY: RL
 DO NOT SCALE DRAWINGS

ENLARGED PLANS &
 ELEVATIONS

SHEET NO.:

G-141

Location	Sign ID	Message	Location	Sign ID	Message	Location	Sign ID	Message
L1.3	L1.3-250.B-058	170 Room Name	L1.3	L1.3-250.B-063	165 Room Name	L1.3	L1.3-250.B-068	155 Room Name
L1.3	L1.3-250.B-059	177 Storage	L1.3	L1.3-250.B-064	173 Room Name	L1.3	L1.3-250.B-069	153 Room Name
L1.3	L1.3-250.A-060	143A ROOM NAME	L1.3	L1.3-250.B-065	ROOM # Room Name	L1.3	L1.3-250.D-070	152B Room Name
L1.3	L1.3-250.B-061	151 TSA Offices	L1.3	L1.3-250.B-066	154 Room Name	L1.3	L1.3-250.B-071	154 Room Name
L1.3	L1.3-250.B-062	175A Room Name	L1.3	L1.3-250.B-067	156 Airline Operations	L1.3	L1.3-250.D-072	152A Room Name

Location	Sign ID	Message	Location	Sign ID	Message	Location	Sign ID	Message
L1.3	L1.3-250.D-073	175C Room Name	L1.3	L1.3-250.B-079	163 Storage	L1.3	L1.3-250.B-087	155 Room Name
L1.3	L1.3-250.B-074	159 ROOM NAME	L1.3	L1.3-250.D-083	156A Room Name	L1.3	L1.3-250.D-088	152 Room Name
L1.3	L1.3-250.B-075	159A ROOM NAME	L1.3	L1.3-250.D-084	175E Room Name	L1.3	L1.3-250.B-089	173A Corridor
L1.3	L1.3-250.B-077	175A Room Name	L1.3	L1.3-250.D-085	175D Room Name	L1.3	L1.3-250.B-090	163 Room Name
L1.3	L1.3-250.B-078	164 Airline Operations	L1.3	L1.3-250.A-086	154 ROOM NAME TBD	L1.3	L1.3-250.A-091	156 ROOM NAME



© Copyright 2020 Mead & Hunt, Inc.
 This document, or any portion thereof, shall not be duplicated, disclosed, or used on any other project without the express written consent of Mead & Hunt, Inc. Mead & Hunt, Inc. is responsible for any unauthorized use, or alteration to these documents.

Location	Sign ID	Message	Location	Sign ID	Message	Location	Sign ID	Message
L1.3	L1.3-250.B-092	153 Room Name	L1.3	L1.3-410-097	SECURE IDENTIFICATION DISPLAY AREA (SIDA) All persons must display Airport-issued identification at all times beyond this point. Badge validation required to gain access for all employees. PIGGYBACKING PROHIBITED.	L1.3	L1.3-420-102	RESTRICTED AREA Authorized Badged Personnel ONLY
L1.3	L1.3-250.B-093	152D Room Name	L1.3	L1.3-410-098	SECURE IDENTIFICATION DISPLAY AREA (SIDA) All persons must display Airport-issued identification at all times beyond this point. Badge validation required to gain access for all employees. PIGGYBACKING PROHIBITED.	L1.3	L1.3-420-103	RESTRICTED AREA Authorized Badged Personnel ONLY
L1.3	L1.3-410-094	SECURE IDENTIFICATION DISPLAY AREA (SIDA) All persons must display Airport-issued identification at all times beyond this point. Badge validation required to gain access for all employees. PIGGYBACKING PROHIBITED.	L1.3	L1.3-410-099	SECURE IDENTIFICATION DISPLAY AREA (SIDA) All persons must display Airport-issued identification at all times beyond this point. Badge validation required to gain access for all employees. PIGGYBACKING PROHIBITED.	L1.3	L1.3-420-104	RESTRICTED AREA Authorized Badged Personnel ONLY
L1.3	L1.3-410-095	SECURE IDENTIFICATION DISPLAY AREA (SIDA) All persons must display Airport-issued identification at all times beyond this point. Badge validation required to gain access for all employees. PIGGYBACKING PROHIBITED.	L1.3	L1.3-410-100	SECURE IDENTIFICATION DISPLAY AREA (SIDA) All persons must display Airport-issued identification at all times beyond this point. Badge validation required to gain access for all employees. PIGGYBACKING PROHIBITED.	L1.3	L1.3-420-105	RESTRICTED AREA Authorized Badged Personnel ONLY
L1.3	L1.3-410-096	SECURE IDENTIFICATION DISPLAY AREA (SIDA) All persons must display Airport-issued identification at all times beyond this point. Badge validation required to gain access for all employees. PIGGYBACKING PROHIBITED.	L1.3	L1.3-410-101	SECURE IDENTIFICATION DISPLAY AREA (SIDA) All persons must display Airport-issued identification at all times beyond this point. Badge validation required to gain access for all employees. PIGGYBACKING PROHIBITED.	L1.3	L1.3-420-106	RESTRICTED AREA Authorized Badged Personnel ONLY

Location	Sign ID	Message	Location	Sign ID	Message	Location	Sign ID	Message
L1.3	L1.3-420-107	RESTRICTED AREA Authorized Badged Personnel ONLY	L1.3	L1.3-420-112	RESTRICTED AREA Authorized Badged Personnel ONLY	L1.3	L1.3-410-117	SECURE IDENTIFICATION DISPLAY AREA (SIDA) All persons must display Airport-issued identification at all times beyond this point. Badge validation required to gain access for all employees. PIGGYBACKING PROHIBITED.
L1.3	L1.3-420-108	RESTRICTED AREA Authorized Badged Personnel ONLY	L1.3	L1.3-420-113	RESTRICTED AREA Authorized Badged Personnel ONLY	L1.3	L1.3-410-118	SECURE IDENTIFICATION DISPLAY AREA (SIDA) All persons must display Airport-issued identification at all times beyond this point. Badge validation required to gain access for all employees. PIGGYBACKING PROHIBITED.
L1.3	L1.3-420-109	RESTRICTED AREA Authorized Badged Personnel ONLY	L1.3	L1.3-420-114	RESTRICTED AREA Authorized Badged Personnel ONLY	L1.3	L1.3-410-119	SECURE IDENTIFICATION DISPLAY AREA (SIDA) All persons must display Airport-issued identification at all times beyond this point. Badge validation required to gain access for all employees. PIGGYBACKING PROHIBITED.
L1.3	L1.3-420-110	RESTRICTED AREA Authorized Badged Personnel ONLY	L1.3	L1.3-420-115	RESTRICTED AREA Authorized Badged Personnel ONLY	L1.3	L1.3-410-120	SECURE IDENTIFICATION DISPLAY AREA (SIDA) All persons must display Airport-issued identification at all times beyond this point. Badge validation required to gain access for all employees. PIGGYBACKING PROHIBITED.
L1.3	L1.3-420-111	RESTRICTED AREA Authorized Badged Personnel ONLY	L1.3	L1.3-420-116	RESTRICTED AREA Authorized Badged Personnel ONLY	L1.3	L1.3-430-121	EMERGENCY EXIT ONLY Push until alarm sounds. Door can be opened in 15 seconds.



© Copyright 2020 Mead & Hunt, Inc.
 This document, or any portion thereof, shall not be duplicated, disclosed, or used on any other project without the express written consent of Mead & Hunt, Inc. Mead & Hunt, Inc. is not responsible for any unauthorized use, or alteration to these documents.

Location L1.3	Sign ID L1.3-430-122	Message  EMERGENCY EXIT ONLY Push until alarm sounds. Door can be opened in 15 seconds.	Location L1.3	Sign ID L1.3-440-127	Message  EFFECTIVE IMMEDIATELY By order of the Department of Homeland Security Employees Entering the Sterile Area are Subject to Inspection Employees not traveling on aircraft may bring liquids, gels and aerosols through access points other than the passenger screening checkpoint.	Location L1.3	Sign ID L1.3-440-132	Message  EFFECTIVE IMMEDIATELY By order of the Department of Homeland Security Employees Entering the Sterile Area are Subject to Inspection Employees not traveling on aircraft may bring liquids, gels and aerosols through access points other than the passenger screening checkpoint.
L1.3	L1.3-430-123	 EMERGENCY EXIT ONLY Push until alarm sounds. Door can be opened in 15 seconds.	L1.3	L1.3-440-128	 EFFECTIVE IMMEDIATELY By order of the Department of Homeland Security Employees Entering the Sterile Area are Subject to Inspection Employees not traveling on aircraft may bring liquids, gels and aerosols through access points other than the passenger screening checkpoint.	L1.3	L1.3-440-133	 EFFECTIVE IMMEDIATELY By order of the Department of Homeland Security Employees Entering the Sterile Area are Subject to Inspection Employees not traveling on aircraft may bring liquids, gels and aerosols through access points other than the passenger screening checkpoint.
L1.3	L1.3-430-124	 EMERGENCY EXIT ONLY Push until alarm sounds. Door can be opened in 15 seconds.	L1.3	L1.3-440-129	 EFFECTIVE IMMEDIATELY By order of the Department of Homeland Security Employees Entering the Sterile Area are Subject to Inspection Employees not traveling on aircraft may bring liquids, gels and aerosols through access points other than the passenger screening checkpoint.	L1.3	L1.3-440-134	 EFFECTIVE IMMEDIATELY By order of the Department of Homeland Security Employees Entering the Sterile Area are Subject to Inspection Employees not traveling on aircraft may bring liquids, gels and aerosols through access points other than the passenger screening checkpoint.
L1.3	L1.3-440-125	 EFFECTIVE IMMEDIATELY By order of the Department of Homeland Security Employees Entering the Sterile Area are Subject to Inspection Employees not traveling on aircraft may bring liquids, gels and aerosols through access points other than the passenger screening checkpoint.	L1.3	L1.3-440-130	 EFFECTIVE IMMEDIATELY By order of the Department of Homeland Security Employees Entering the Sterile Area are Subject to Inspection Employees not traveling on aircraft may bring liquids, gels and aerosols through access points other than the passenger screening checkpoint.	L1.3	L1.3-440-135	 EFFECTIVE IMMEDIATELY By order of the Department of Homeland Security Employees Entering the Sterile Area are Subject to Inspection Employees not traveling on aircraft may bring liquids, gels and aerosols through access points other than the passenger screening checkpoint.
L1.3	L1.3-440-126	 EFFECTIVE IMMEDIATELY By order of the Department of Homeland Security Employees Entering the Sterile Area are Subject to Inspection Employees not traveling on aircraft may bring liquids, gels and aerosols through access points other than the passenger screening checkpoint.	L1.3	L1.3-440-131	 EFFECTIVE IMMEDIATELY By order of the Department of Homeland Security Employees Entering the Sterile Area are Subject to Inspection Employees not traveling on aircraft may bring liquids, gels and aerosols through access points other than the passenger screening checkpoint.	L1.3	L1.3-440-136	 EFFECTIVE IMMEDIATELY By order of the Department of Homeland Security Employees Entering the Sterile Area are Subject to Inspection Employees not traveling on aircraft may bring liquids, gels and aerosols through access points other than the passenger screening checkpoint.

Location L1.3	Sign ID L1.3-250.B-137	Message  157 Storage / Corridor	Location L2.1	Sign ID L2.1-250.B-004	Message  204A Personnel Name Personnel Title	Location L2.1	Sign ID L2.1-250.D-011	Message  260 Room Name
L1.3	L1.3-250.B-138	 160 Fire Protection Riser Room	L2.1	L2.1-250.D-005	 206 Personnel Name Personnel Title	L2.1	L2.1-250.A-012	 257 Room Name
L2.1	L2.1-250.B-001	 E202 Storage	L2.1	L2.1-250.D-006	 204 Personnel Name Personnel Title	L2.1	L2.1-250.A-015	 207 ROOM NAME TBD
L2.1	L2.1-250.B-002	 202 Personnel Name Personnel Title	L2.1	L2.1-250.D-008	 ROOM # Personnel Name Personnel Title	L2.1	L2.1-250.A-016	 210 ROOM NAME
L2.1	L2.1-250.B-003	 203 Personnel Name Personnel Title	L2.1	L2.1-250.B-009	 E203 Room Name	L2.1	L2.1-250.B-017	 ROOM # Room Name

BISHOP INTERNATIONAL AIRPORT

3425 BRISTOL ROAD
FLINT, MICHIGAN 48507

MESSAGE SCHEDULE

MSH NO.: 2715900-322483.01
 DATE: October 28
 DESIGNED BY: LBNG
 DRAWN BY: NGRL
 CHECKED BY: RL
 DO NOT SCALE DRAWINGS

ENLARGED PLANS & ELEVATIONS
SHEET NO.:

G-143



© Copyright 2020 Mead & Hunt, Inc.
 This document, or any portion thereof, shall not be duplicated, disclosed, or used on any other project without the written consent of Mead & Hunt, Inc. Mead & Hunt, Inc. is not responsible for any unauthorized use of, or alterations to these documents.

Location L2.1	Sign ID L2.1-250.B-018	Message ROOM # Room Name	Location L2.1	Sign ID L2.1-250.D-023	Message 205A Personnel Name Personnel Title	Location L2.1	Sign ID L2.1-250.B-028	Message 211 ROOM NAME
L2.1	L2.1-250.B-019	ROOM # Room Name	L2.1	L2.1-250.A-024	257 ROOM NAME TBD	L2.1	L2.1-250.B-029	211A Room Name
L2.1	L2.1-250.B-020	210 Room Name	L2.1	L2.1-250.A-025	212 ROOM NAME TBD	L2.1	L2.1-250.A-030	ROOM # ROOM NAME
L2.1	L2.1-250.D-021	209 Personnel Name Personnel Title	L2.1	L2.1-250.A-026	213 ROOM NAME TBD	L2.1	L2.1-250.D-031	209A Personnel Name Personnel Title
L2.1	L2.1-250.D-022	205 Personnel Name Personnel Title	L2.1	L2.1-250.A-027	207 ROOM NAME TBD	L2.1	L2.1-250.D-032	205A Personnel Name Personnel Title

Location L2.1	Sign ID L2.1-250.D-033	Message 205A Personnel Name Personnel Title	Location L2.1	Sign ID L2.1-250.B-050	Message 264 Storage	Location L2.1	Sign ID L2.1-250.A-057	Message 219 ROOM NAME TBD
L2.1	L2.1-250.B-034	E204 Room Name	L2.1	L2.1-250.D-051	262 Derrick Myles Operations Supervisor	L2.1	L2.1-250.B-062	219 Room Name
L2.1	L2.1-250.B-039	261 Room Name	L2.1	L2.1-250.D-054	263 Matthew Lawrence Director of IT	L2.1	L2.1-250.B-063	ROOM # Room Name
L2.1	L2.1-250.B-040	247 ROOM NAME TBD	L2.1	L2.1-250.A-055	ROOM # ROOM NAME	L2.1	L2.1-250.B-064	222 ROOM NAME TBD
L2.1	L2.1-250.D-045	260 Room Name	L2.1	L2.1-250.B-056	256A Storage	L2.1	L2.1-250.D-068	221 ROOM NAME TBD

BISHOP INTERNATIONAL AIRPORT

MESSAGE SCHEDULE

 3425 BRISTOL ROAD
 FLINT, MICHIGAN 48507

MSH NO.: 2715900-32483.01
 DATE: October 28, 2025
 DESIGNED BY: LBNG
 DRAWN BY: NGRL
 CHECKED BY: RL
 DO NOT SCALE DRAWINGS

ENLARGED PLANS &
 ELEVATIONS

SHEET NO.:

G-144



© Copyright 2020 Mead & Hunt, Inc.
This document, or any portion thereof, shall
not be duplicated, disclosed, or used on any
other project without the written consent of
Mead & Hunt, Inc. Mead & Hunt, Inc. is
responsible for any unauthorized use, or
alteration to these documents.

Location	Sign ID	Message	Location	Sign ID	Message	Location	Sign ID	Message
L2.1	L2.1-250.A-069	224 ROOM NAME	L2.1	L2.1-250.A-074	223 ROOM NAME TBD	L2.1	L2.1-250.B-080	ROOM # Room Name
L2.1	L2.1-250.A-070	219 ROOM NAME TBD	L2.1	L2.1-250.A-075	ROOM # ROOM NAME	L2.1	L2.1-250.A-081	B200 CONFERENCE ROOM
L2.1	L2.1-250.B-071	224 ROOM NAME TBD	L2.1	L2.1-250.A-076	B204 ROOM NAME TBD	L2.1	L2.1-410-082	SECURE IDENTIFICATION DISPLAY AREA (SIDA) All persons must display Airport-issued identification at all times beyond this point. Badge validation required to gain access for all employees. PIGGYBACKING PROHIBITED.
L2.1	L2.1-250.A-072	223 ROOM NAME TBD	L2.1	L2.1-250.A-077	B204 ROOM NAME TBD	L2.1	L2.1-410-083	SECURE IDENTIFICATION DISPLAY AREA (SIDA) All persons must display Airport-issued identification at all times beyond this point. Badge validation required to gain access for all employees. PIGGYBACKING PROHIBITED.
L2.1	L2.1-250.B-073	222 ROOM NAME TBD	L2.1	L2.1-250.A-079	B200 SHARP CONFERENCE ROOM	L2.1	L2.1-410-084	SECURE IDENTIFICATION DISPLAY AREA (SIDA) All persons must display Airport-issued identification at all times beyond this point. Badge validation required to gain access for all employees. PIGGYBACKING PROHIBITED.

Location	Sign ID	Message	Location	Sign ID	Message	Location	Sign ID	Message
L2.1	L2.1-410-085	SECURE IDENTIFICATION DISPLAY AREA (SIDA) All persons must display Airport-issued identification at all times beyond this point. Badge validation required to gain access for all employees. PIGGYBACKING PROHIBITED.	L2.1	L2.1-430-090	EMERGENCY EXIT ONLY Push until alarm sounds. Door can be opened in 15 seconds.	L2.1	L2.1-250.B-095	201/E201
L2.1	L2.1-420-086	RESTRICTED AREA Authorized Badged Personnel ONLY	L2.1	L2.1-440-091	EFFECTIVE IMMEDIATELY Employees Entering the Sterile Area are Subject to Inspection Employees not traveling on aircraft may bring luggage, gels and aerosols through access points other than the passenger screening checkpoint.	L2.1	L2.1-250.B-096	204A
L2.1	L2.1-420-087	RESTRICTED AREA Authorized Badged Personnel ONLY	L2.1	L2.1-440-092	EFFECTIVE IMMEDIATELY Employees Entering the Sterile Area are Subject to Inspection Employees not traveling on aircraft may bring luggage, gels and aerosols through access points other than the passenger screening checkpoint.	L2.1	L2.1-250.B-097	250B Janitor's Closet
L2.1	L2.1-420-088	RESTRICTED AREA Authorized Badged Personnel ONLY	L2.1	L2.1-430-093	EMERGENCY EXIT ONLY Push until alarm sounds. Door can be opened in 15 seconds.	L2.2	L2.2-250.A-066	239D Private Screening
L2.1	L2.1-430-089	EMERGENCY EXIT ONLY Push until alarm sounds. Door can be opened in 15 seconds.	L2.1	L2.1-440-094	EFFECTIVE IMMEDIATELY Employees Entering the Sterile Area are Subject to Inspection Employees not traveling on aircraft may bring luggage, gels and aerosols through access points other than the passenger screening checkpoint.	L2.2	L2.2-250.B-067	239A Corridor

BISHOP INTERNATIONAL AIRPORT

3425 BRISTOL ROAD
FLINT, MICHIGAN 48507

MESSAGE SCHEDULE

MSH NO.: 2715900-322483.01
DATE: October 28, 2025
DESIGNED BY: LBNG
DRAWN BY: NGRL
CHECKED BY: RL
DO NOT SCALE DRAWINGS

ENLARGED PLANS &
ELEVATIONS

SHEET NO.:

G-145



© Copyright 2020 Mead & Hunt, Inc.
 This document, or any portion thereof, shall not be duplicated, disclosed, or used on any other project without the express written consent of Mead & Hunt, Inc. Mead & Hunt, Inc. is responsible for any unauthorized use, or alteration to these documents.

Location	Sign ID	Message	Location	Sign ID	Message	Location	Sign ID	Message
L2.2	L2.2-250.D-068	239C Personnel Name Personnel Title	L2.2	L2.2-250.A-074	239H TSA Communications	L2.2	L2.2-420.079	RESTRICTED AREA Authorized Badged Personnel ONLY
L2.2	L2.2-250.A-069	239G Personnel Name Personnel Title	L2.2	L2.2-250.B-075	237 Room Name	L2.2	L2.2-420.080	RESTRICTED AREA Authorized Badged Personnel ONLY
L2.2	L2.2-250.A-070	239F Checkpoint Ops 1	L2.2	L2.2-250.A-076	238 ROOM NAME TBD	L2.2	L2.2-250.A-081	239E TSA Offices
L2.2	L2.2-250.B-071	ROOM # Room Name	L2.2	L2.2-250.B-077	236 Room Name	L2.2	L2.2-250.A-082	239B Bullpen
L2.2	L2.2-250.B-072	ROOM # Room Name	L2.2	L2.2-250.B-078	237 Room Name	L2.2	L2.2-250.A-083	301 Mechanical Room

Location	Sign ID	Message	Location	Sign ID	Message	Location	Sign ID	Message
L2.3	L2.3-250.A-010	248 ROOM NAME TBD	L2.3	L2.3-250.A-051	ROOM # ROOM NAME	L2.3	L2.3-410-056	SECURE IDENTIFICATION DISPLAY AREA (SIDA) All persons must display a properly issued identification at all times beyond this point. Individuals without valid ID may gain access for all employees PIGGYBACKING PROHIBITED.
L2.3	L2.3-250.B-011	247 Room Name	L2.3	L2.3-410-052	SECURE IDENTIFICATION DISPLAY AREA (SIDA) All persons must display a properly issued identification at all times beyond this point. Individuals without valid ID may gain access for all employees PIGGYBACKING PROHIBITED.	L2.3	L2.3-410-057	SECURE IDENTIFICATION DISPLAY AREA (SIDA) All persons must display a properly issued identification at all times beyond this point. Individuals without valid ID may gain access for all employees PIGGYBACKING PROHIBITED.
L2.3	L2.3-250.B-019	234 Storage	L2.3	L2.3-410-053	SECURE IDENTIFICATION DISPLAY AREA (SIDA) All persons must display a properly issued identification at all times beyond this point. Individuals without valid ID may gain access for all employees PIGGYBACKING PROHIBITED.	L2.3	L2.3-410-058	SECURE IDENTIFICATION DISPLAY AREA (SIDA) All persons must display a properly issued identification at all times beyond this point. Individuals without valid ID may gain access for all employees PIGGYBACKING PROHIBITED.
L2.3	L2.3-250.B-020	253 Room Name	L2.3	L2.3-410-054	SECURE IDENTIFICATION DISPLAY AREA (SIDA) All persons must display a properly issued identification at all times beyond this point. Individuals without valid ID may gain access for all employees PIGGYBACKING PROHIBITED.	L2.3	L2.3-410-059	SECURE IDENTIFICATION DISPLAY AREA (SIDA) All persons must display a properly issued identification at all times beyond this point. Individuals without valid ID may gain access for all employees PIGGYBACKING PROHIBITED.
L2.3	L2.3-250.A-028	256 Airside Kitchen	L2.3	L2.3-410-055	SECURE IDENTIFICATION DISPLAY AREA (SIDA) All persons must display a properly issued identification at all times beyond this point. Individuals without valid ID may gain access for all employees PIGGYBACKING PROHIBITED.	L2.3	L2.3-410-060	SECURE IDENTIFICATION DISPLAY AREA (SIDA) All persons must display a properly issued identification at all times beyond this point. Individuals without valid ID may gain access for all employees PIGGYBACKING PROHIBITED.

MESSAGE SCHEDULE

3425 BRISTOL ROAD
 FLINT, MICHIGAN 48507

MSN NO.: 2715900-322483.01
 DATE: October 28, 2020
 DESIGNED BY: LBNG
 DRAWN BY: NGRL
 CHECKED BY: RL
 DO NOT SCALE DRAWINGS

ENLARGED PLANS &
 ELEVATIONS

SHEET NO.:

G-146



© Copyright 2020 Mead & Hunt, Inc.
 This document, or any portion thereof, shall not be duplicated, disclosed, or used on any other project without the express written consent of Mead & Hunt, Inc. Mead & Hunt, Inc. is responsible for any unauthorized use, or alteration to these documents.

Location L2,3	Sign ID L2,3-410-061	Message SECURE IDENTIFICATION DISPLAY AREA (SIDA) All persons must display Airport-issued Identification and Badges at all times. Badge validation required to gain access for all employees. PIGGYBACKING PROHIBITED.	Location L2,3	Sign ID L2,3-420-066	Message RESTRICTED AREA Authorized Badged Personnel ONLY	Location L2,3	Sign ID L2,3-420-071	Message RESTRICTED AREA Authorized Badged Personnel ONLY
L2,3	L2,3-410-062	SECURE IDENTIFICATION DISPLAY AREA (SIDA) All persons must display Airport-issued Identification and Badges at all times. Badge validation required to gain access for all employees. PIGGYBACKING PROHIBITED.	L2,3	L2,3-420-067	RESTRICTED AREA Authorized Badged Personnel ONLY	L2,3	L2,3-420-072	RESTRICTED AREA Authorized Badged Personnel ONLY
L2,3	L2,3-410-063	SECURE IDENTIFICATION DISPLAY AREA (SIDA) All persons must display Airport-issued Identification and Badges at all times. Badge validation required to gain access for all employees. PIGGYBACKING PROHIBITED.	L2,3	L2,3-420-068	RESTRICTED AREA Authorized Badged Personnel ONLY	L2,3	L2,3-420-073	RESTRICTED AREA Authorized Badged Personnel ONLY
L2,3	L2,3-410-064	SECURE IDENTIFICATION DISPLAY AREA (SIDA) All persons must display Airport-issued Identification and Badges at all times. Badge validation required to gain access for all employees. PIGGYBACKING PROHIBITED.	L2,3	L2,3-420-069	RESTRICTED AREA Authorized Badged Personnel ONLY	L2,3	L2,3-420-074	RESTRICTED AREA Authorized Badged Personnel ONLY
L2,3	L2,3-420-065	RESTRICTED AREA Authorized Badged Personnel ONLY	L2,3	L2,3-420-070	RESTRICTED AREA Authorized Badged Personnel ONLY	L2,3	L2,3-420-075	RESTRICTED AREA Authorized Badged Personnel ONLY

Location L2,3	Sign ID L2,3-420-076	Message RESTRICTED AREA Authorized Badged Personnel ONLY	Location L2,3	Sign ID L2,3-440-081	Message EFFECTIVE IMMEDIATELY In accordance with Transportation Security Administration Employees Entering the Sterile Area are Subject to Inspection Employees not traveling on aircraft may bring liquids, gels, and aerosols through access points other than the passenger screening checkpoint.	Location L2,3	Sign ID L2,3-250.B-086	Message 235 Storage
L2,3	L2,3-430-077	EMERGENCY EXIT ONLY Push until alarm sounds. Door can be opened in 15 seconds.	L2,3	L2,3-440-082	EFFECTIVE IMMEDIATELY In accordance with Transportation Security Administration Employees Entering the Sterile Area are Subject to Inspection Employees not traveling on aircraft may bring liquids, gels, and aerosols through access points other than the passenger screening checkpoint.	L2,3	L2,3-250.A-087	245 Storage
L2,3	L2,3-430-078	EMERGENCY EXIT ONLY Push until alarm sounds. Door can be opened in 15 seconds.	L2,3	L2,3-440-083	EFFECTIVE IMMEDIATELY In accordance with Transportation Security Administration Employees Entering the Sterile Area are Subject to Inspection Employees not traveling on aircraft may bring liquids, gels, and aerosols through access points other than the passenger screening checkpoint.	L2,3	L2,3-250.A-088	256 Airside Kitchen
L2,3	L2,3-420-079	RESTRICTED AREA Authorized Badged Personnel ONLY	L2,3	L2,3-250.B-084	254 Airside Grill	L2,3	L2,3-250.B-089	235 Storage
L2,3	L2,3-430-080	EMERGENCY EXIT ONLY Push until alarm sounds. Door can be opened in 15 seconds.	L2,3	L2,3-250.A-085	256 Airside Grill	L2,3	L2,3-250.B-090	303 Mechanical Room

BISHOP INTERNATIONAL AIRPORT

3425 BRISTOL ROAD
FLINT, MICHIGAN 48507

MESSAGE SCHEDULE

MSH NO.: 2715900-322483.01
 DATE: October 28, 2025
 DESIGNED BY: LBNG
 DRAWN BY: NGRL
 CHECKED BY: RL
 DO NOT SCALE DRAWINGS

ENLARGED PLANS & ELEVATIONS

SHEET NO.:

G-147



© Copyright 2020 Mead & Hunt, Inc.
This document, or any portion thereof, shall
not be duplicated, disclosed, or used on any
other project without the written consent of
Mead & Hunt, Inc. Mead & Hunt, Inc. is
responsible for any unauthorized use of, or
reference to these documents.

Location	Sign ID	Message
L2,3	L2.3-250.B-091	304 Electrical Room
L2,3	L2.3-250.B-092	306 Mechanical Room
L2,3	L2.3-250.B-093	307 Mechanical Room
L2,3	L2.3-250.B-094	308 Mechanical Room

BISHOP INTERNATIONAL AIRPORT

3425 BRISTOL ROAD
FLINT, MICHIGAN 48507

MESSAGE SCHEDULE

MSH NO.: 2715900-232483.01
DATE: October 28, 2025
DESIGNED BY: LBNG
DRAWN BY: NGRL
CHECKED BY: RL
DO NOT SCALE DRAWINGS

ENLARGED PLANS &
ELEVATIONS
SHEET NO.:

G-148